



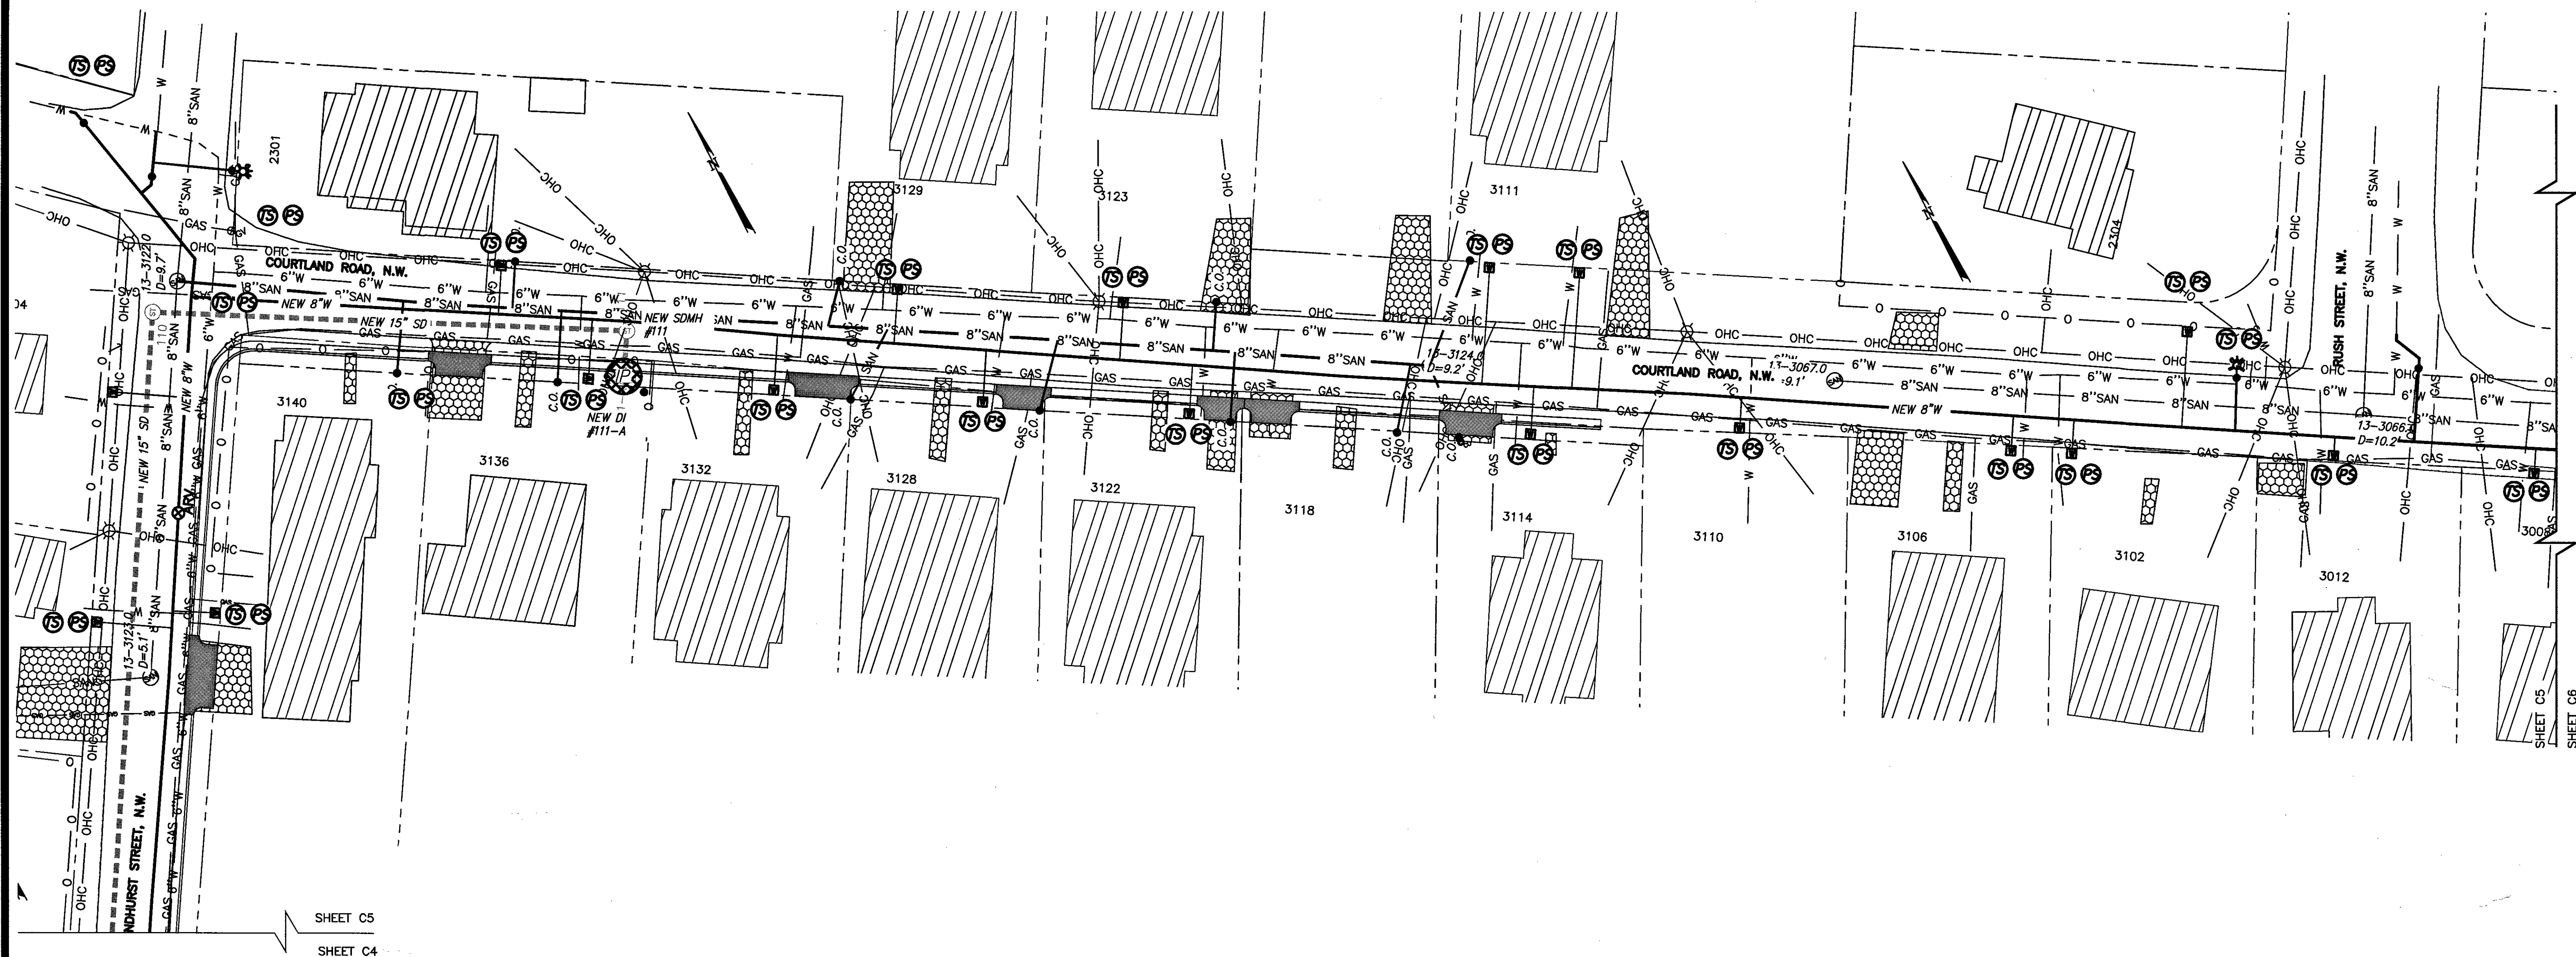

CWA
CALDWELL WHITE ASSOCIATES
 ENGINEERS / SURVEYORS / PLANNERS
 4203 MELROSE AVENUE, N.W. P.O. BOX 6260
 ROANOKE, VIRGINIA 24017-0260
 Telephone: (540) 366-3400 Fax: (540) 366-8702
 E-Mail: cwaroanoke@aol.com

DATE	AUGUST 14, 2017
PROJECT	17-0007
DESIGNED	CLH
DRAWN	CLH
CHECKED	FBC
FIELD BOOK	WVWA #1
SCALE	1"=20'

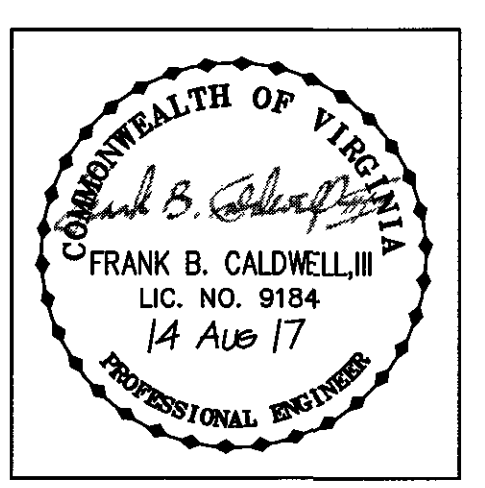

REV.	DATE	BY	DESCRIPTION

QUEEN AVENUE, N.W. - COURTLAND ROAD, N.W.
WATERLINE REPLACEMENT PROJECT

EROSION AND SEDIMENT CONTROL PLAN