


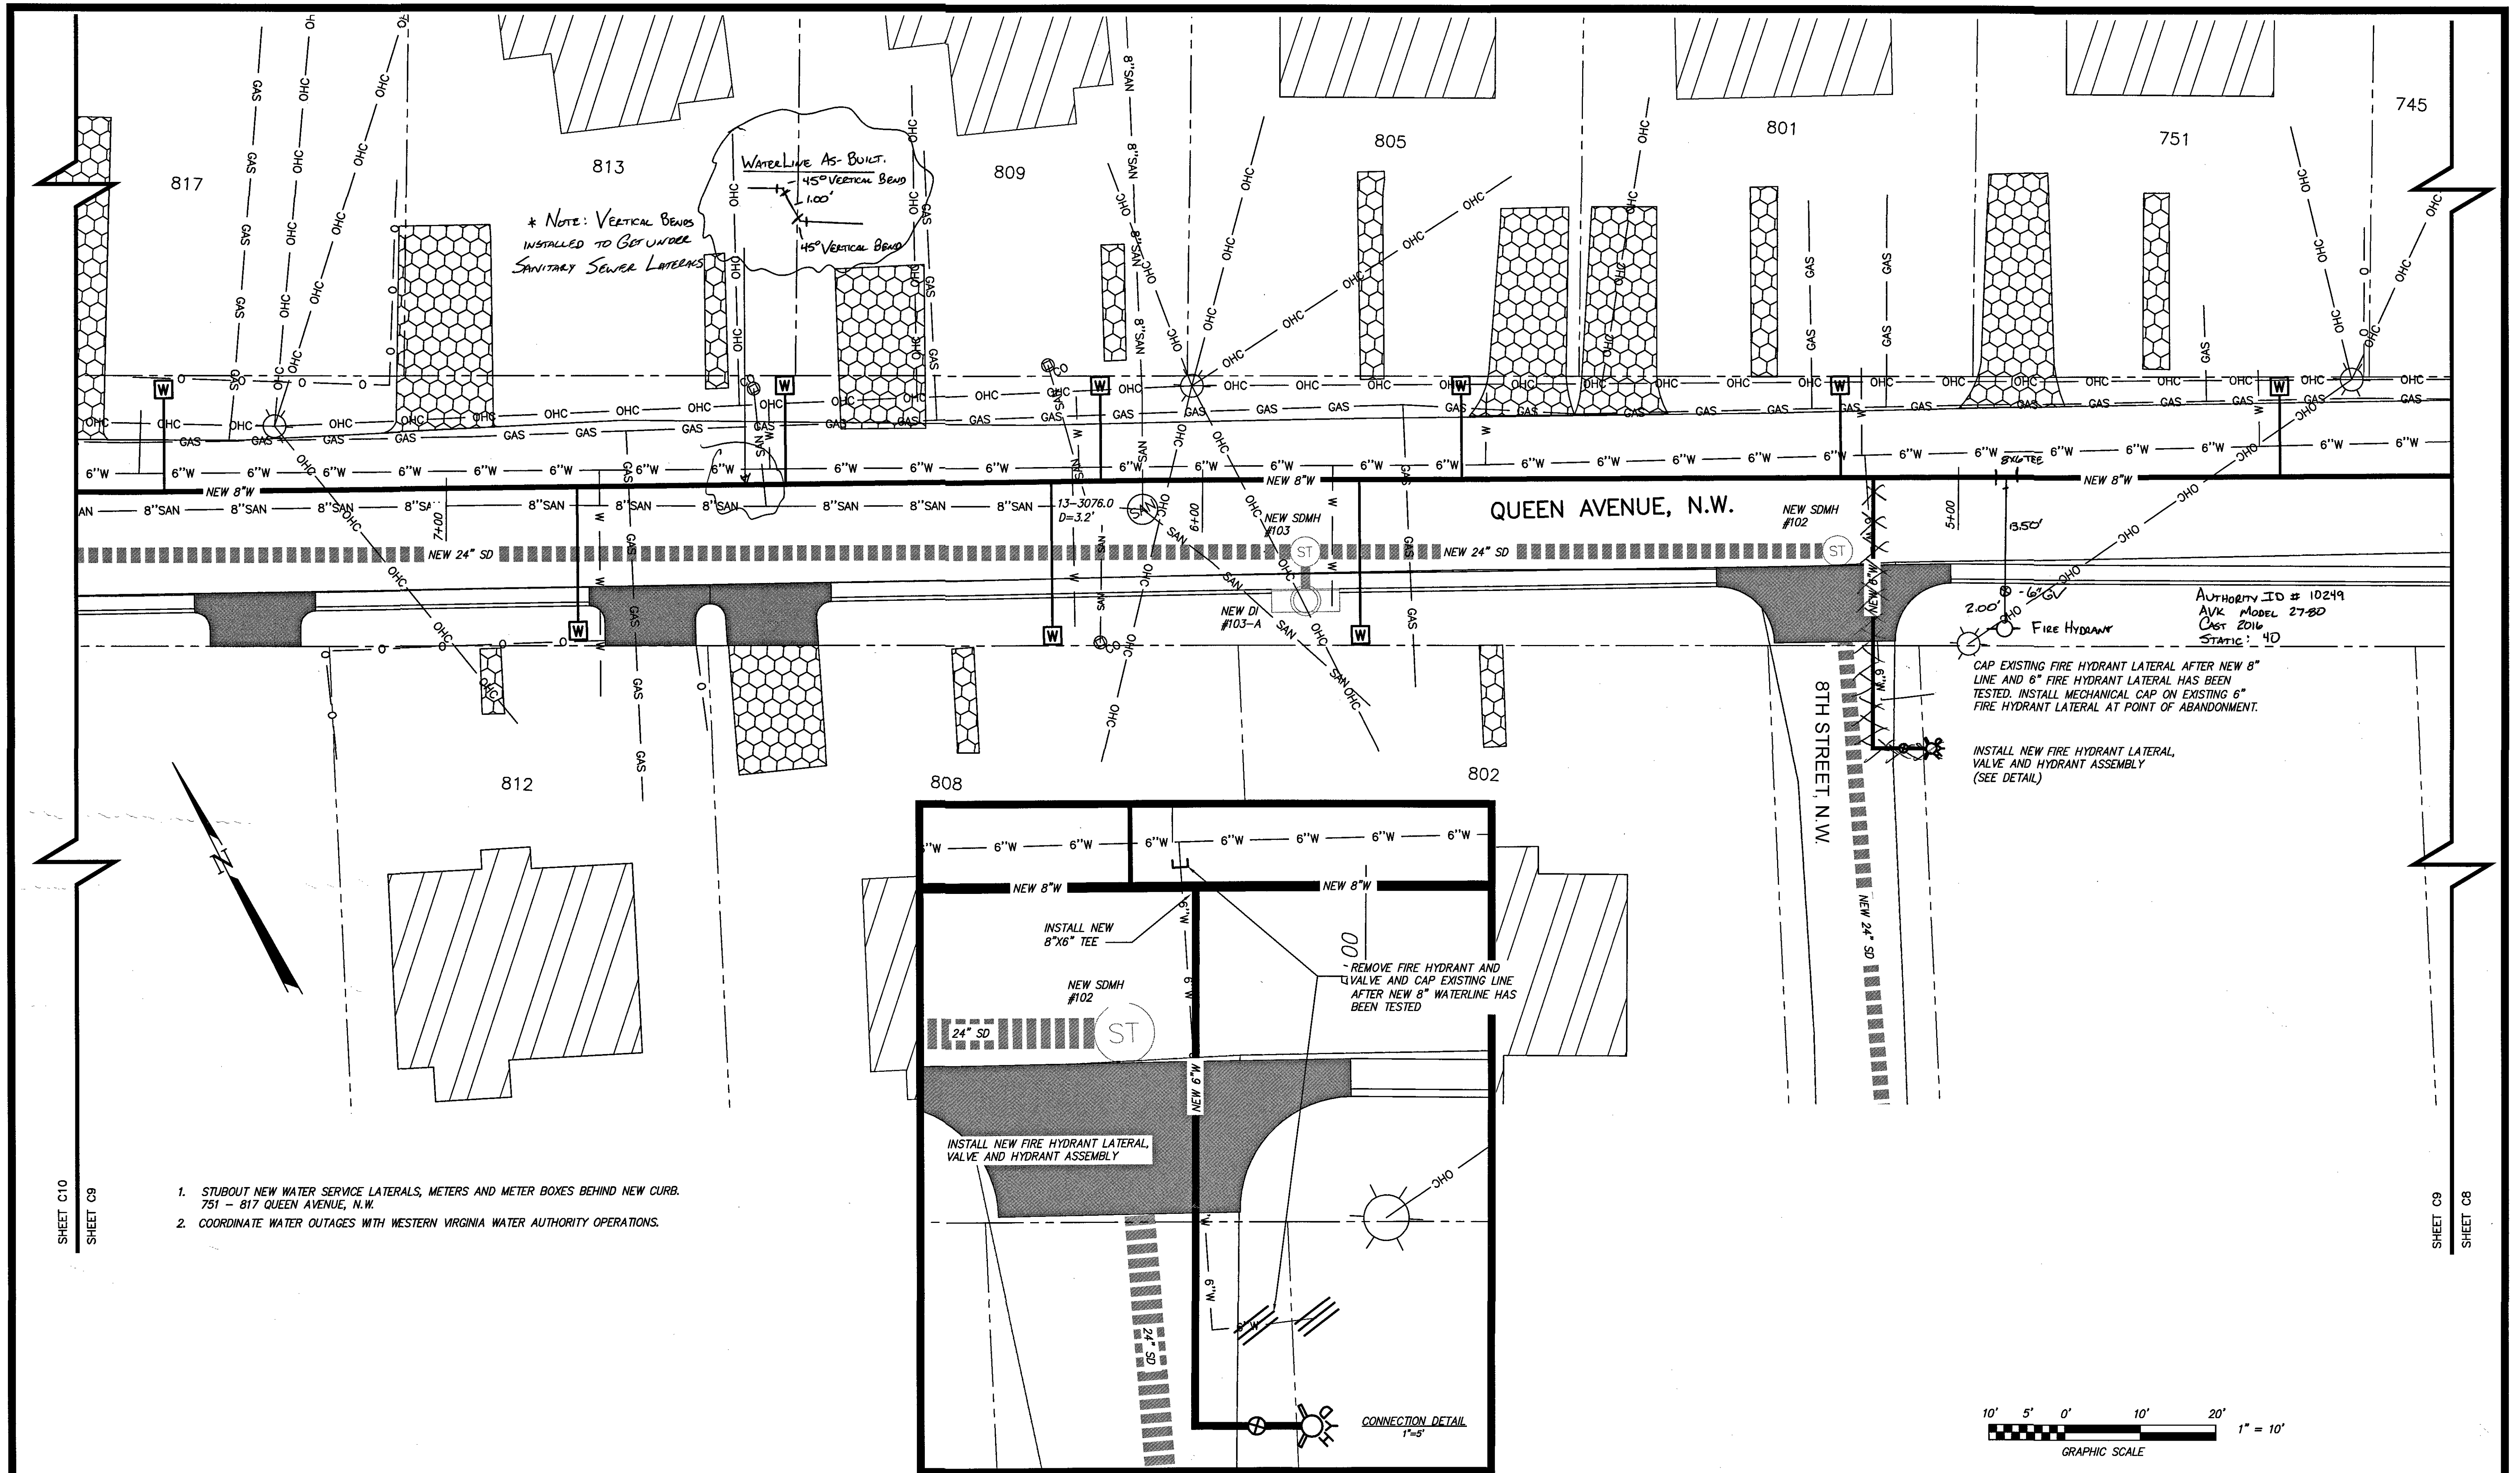

SHEET C10

SHEET C9


1. STUBOUT NEW WATER SERVICE LATERALS, METERS AND METER BOXES BEHIND NEW CURB. 751 - 817 QUEEN AVENUE, N.W.
2. COORDINATE WATER OUTAGES WITH WESTERN VIRGINIA WATER AUTHORITY OPERATIONS.

SHEET C9

SHEET C8

CWA
CALDWELL WHITE ASSOCIATES
 ENGINEERS / SURVEYORS / PLANNERS
 4203 MELROSE AVENUE, N.W. P.O. BOX 6260
 ROANOKE, VIRGINIA 24017-0260
 Telephone: (540) 366-3400 Fax: (540) 366-8702
 E-Mail: cwaroanoke@aol.com


DATE AUGUST 14, 2017
 PROJECT 17-0007
 DESIGNED CLH
 DRAWN CLH
 CHECKED FBC
 FIELD BOOK WVWA #1
 SCALE 1"=10'

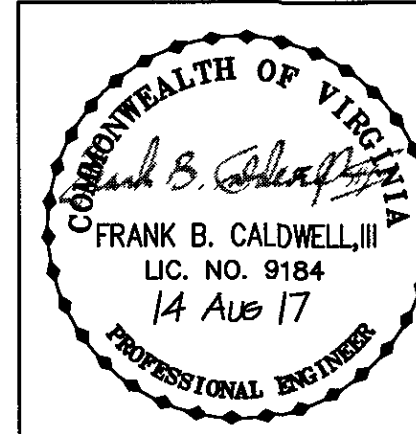

REV.	DATE	BY	DESCRIPTION

QUEEN AVENUE, N.W. - COURTLAND ROAD, N.W.
 WATERLINE REPLACEMENT PROJECT

PLAN SHEET

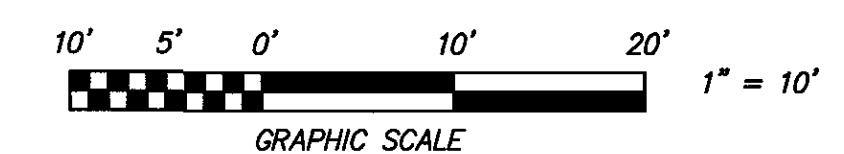

sheet

C-9

OF 18