
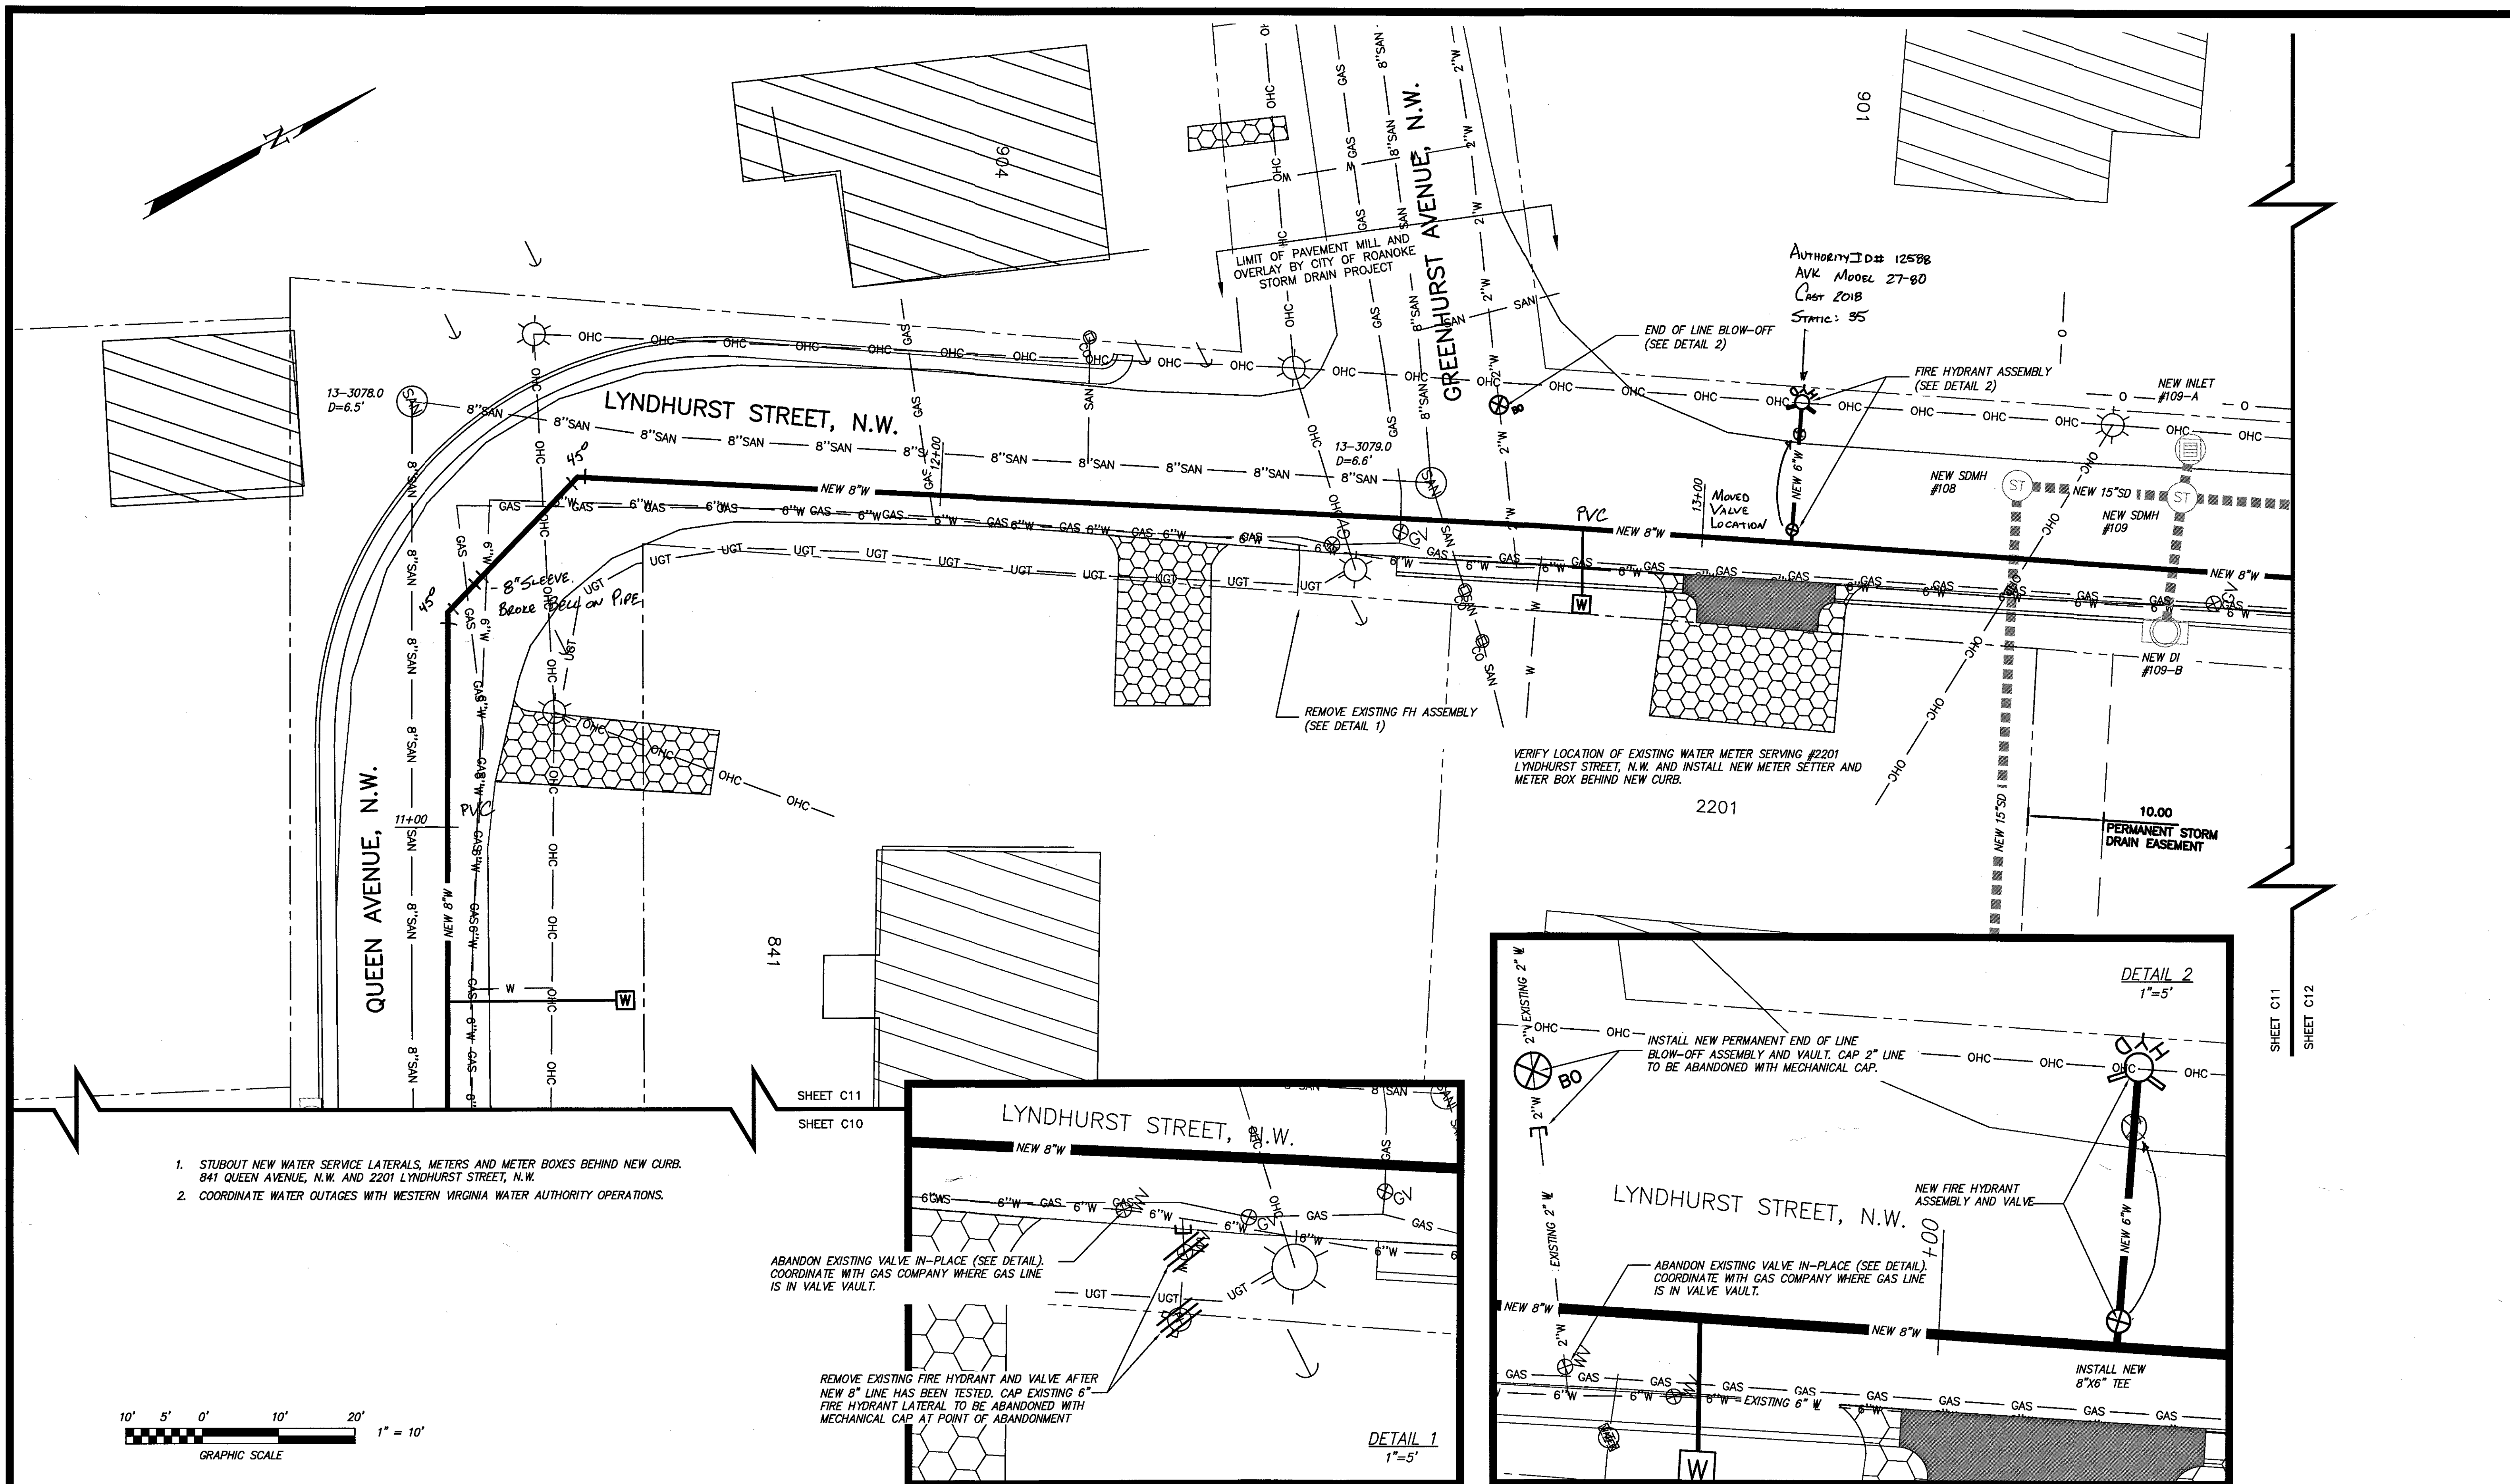


CWA
CALDWELL WHITE ASSOCIATES
ENGINEERS / SURVEYORS / PLANNERS
4203 MELROSE AVENUE, N.W. P.O. BOX 6260
ROANOKE, VIRGINIA 24017-0260
Telephone: (540) 366-3400 Fax: (540) 366-8702
E-Mail: cwaroanoke@aol.com

DATE AUGUST 14, 2017
PROJECT 17-0007
DESIGNED CLH
DRAWN CLH
CHECKED FBC
FIELD BOOK WVA #1
SCALE 1"=10'

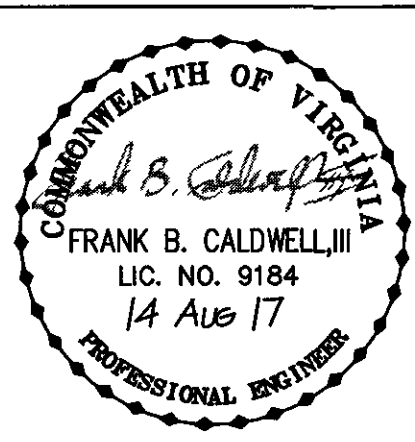

REV.	DATE	BY	DESCRIPTION

QUEEN AVENUE, N.W. - COURTLAND ROAD, N.W.
WATERLINE REPLACEMENT PROJECT

PLAN SHEET

C-11
OF 18