



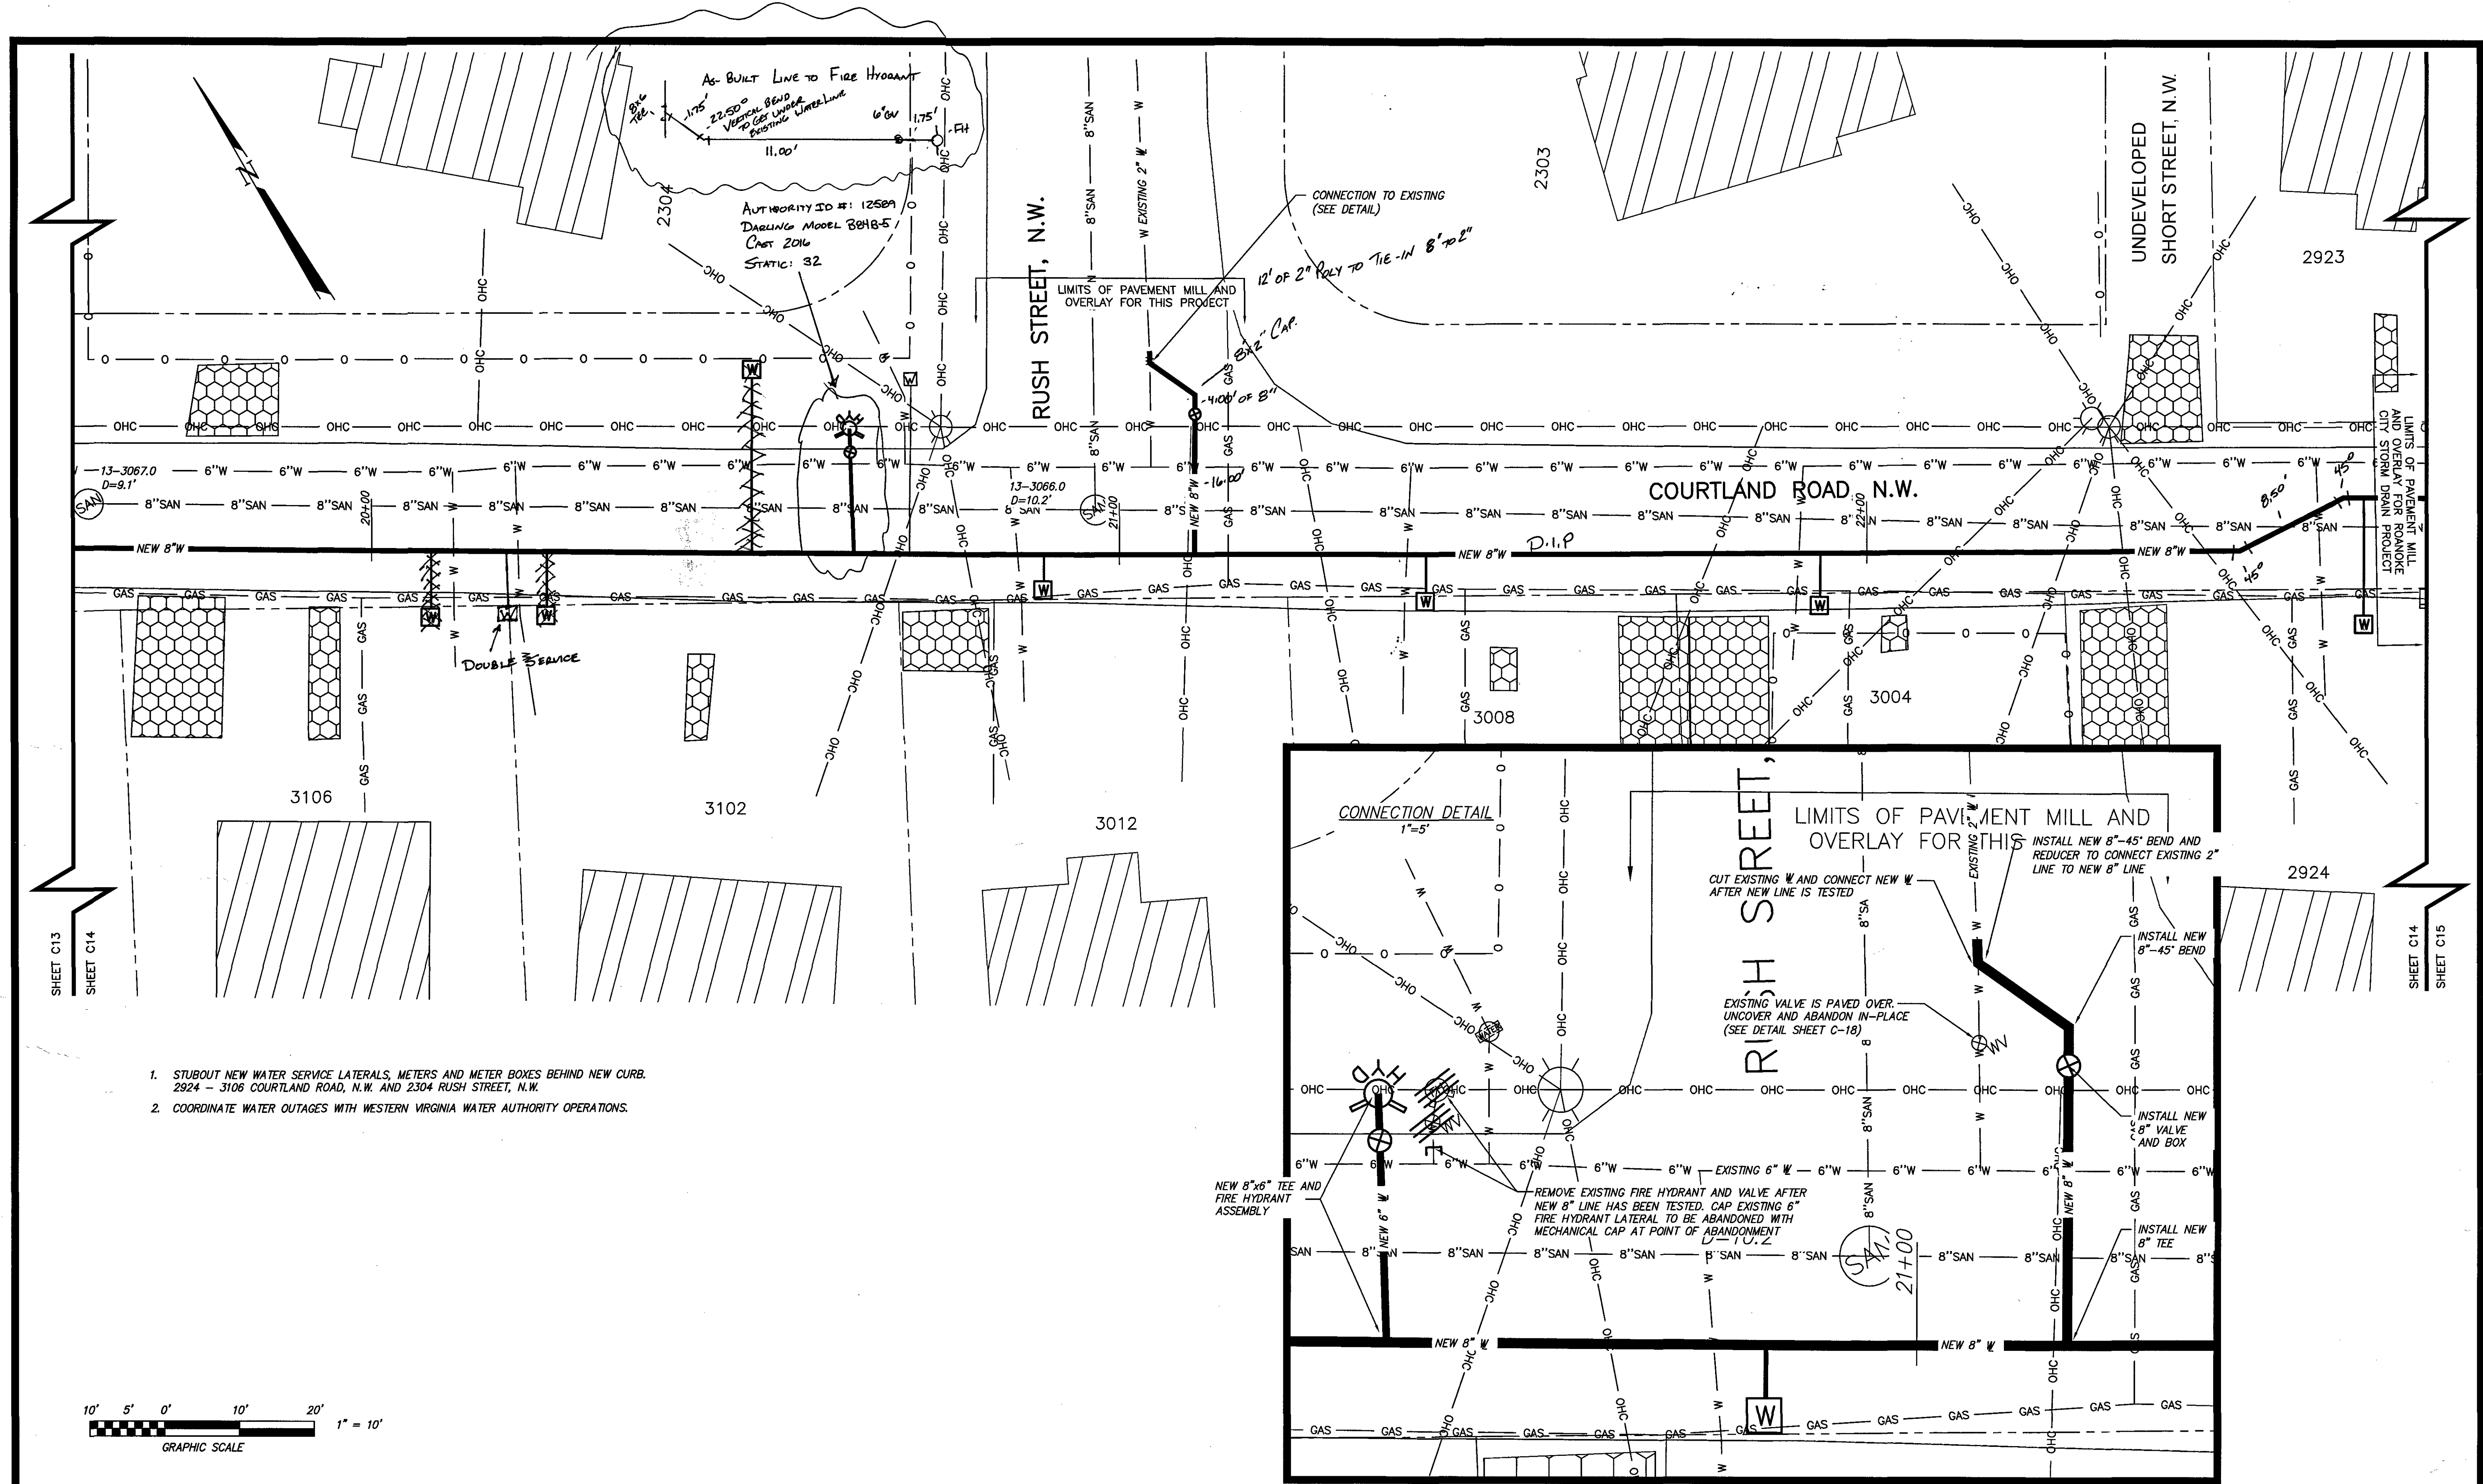


1. STUBOUT NEW WATER SERVICE LATERALS, METERS AND METER BOXES BEHIND NEW CURB. 2924 - 3106 COURTLAND ROAD, N.W. AND 2304 RUSH STREET, N.W.
2. COORDINATE WATER OUTAGES WITH WESTERN VIRGINIA WATER AUTHORITY OPERATIONS.

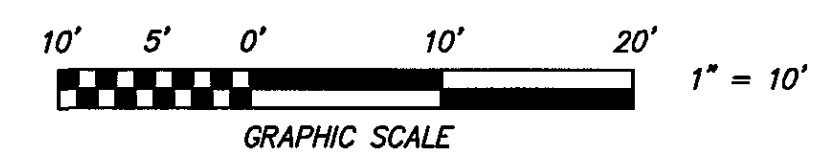


CALDWELL WHITE ASSOCIATES
 ENGINEERS / SURVEYORS / PLANNERS
 4203 MELROSE AVENUE, N.W. P.O. BOX 6260
 ROANOKE, VIRGINIA 24017-0260
 Telephone: (540) 366-3400 Fax: (540) 366-8702
 E-Mail: cwaroanoke@aol.com

DATE	AUGUST 14, 2017
PROJECT	17-0007
DESIGNED	CLH
DRAWN	CLH
CHECKED	FBC
FIELD BOOK	WVWA #1
SCALE	1"=10'

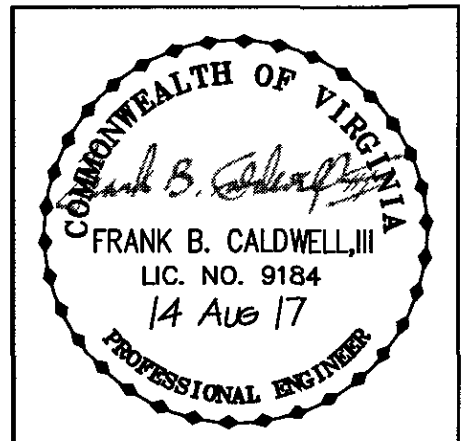

REV.	DATE	BY	DESCRIPTION

QUEEN AVENUE, N.W. - COURTLAND ROAD, N.W.
WATERLINE REPLACEMENT PROJECT
 PLAN SHEET