

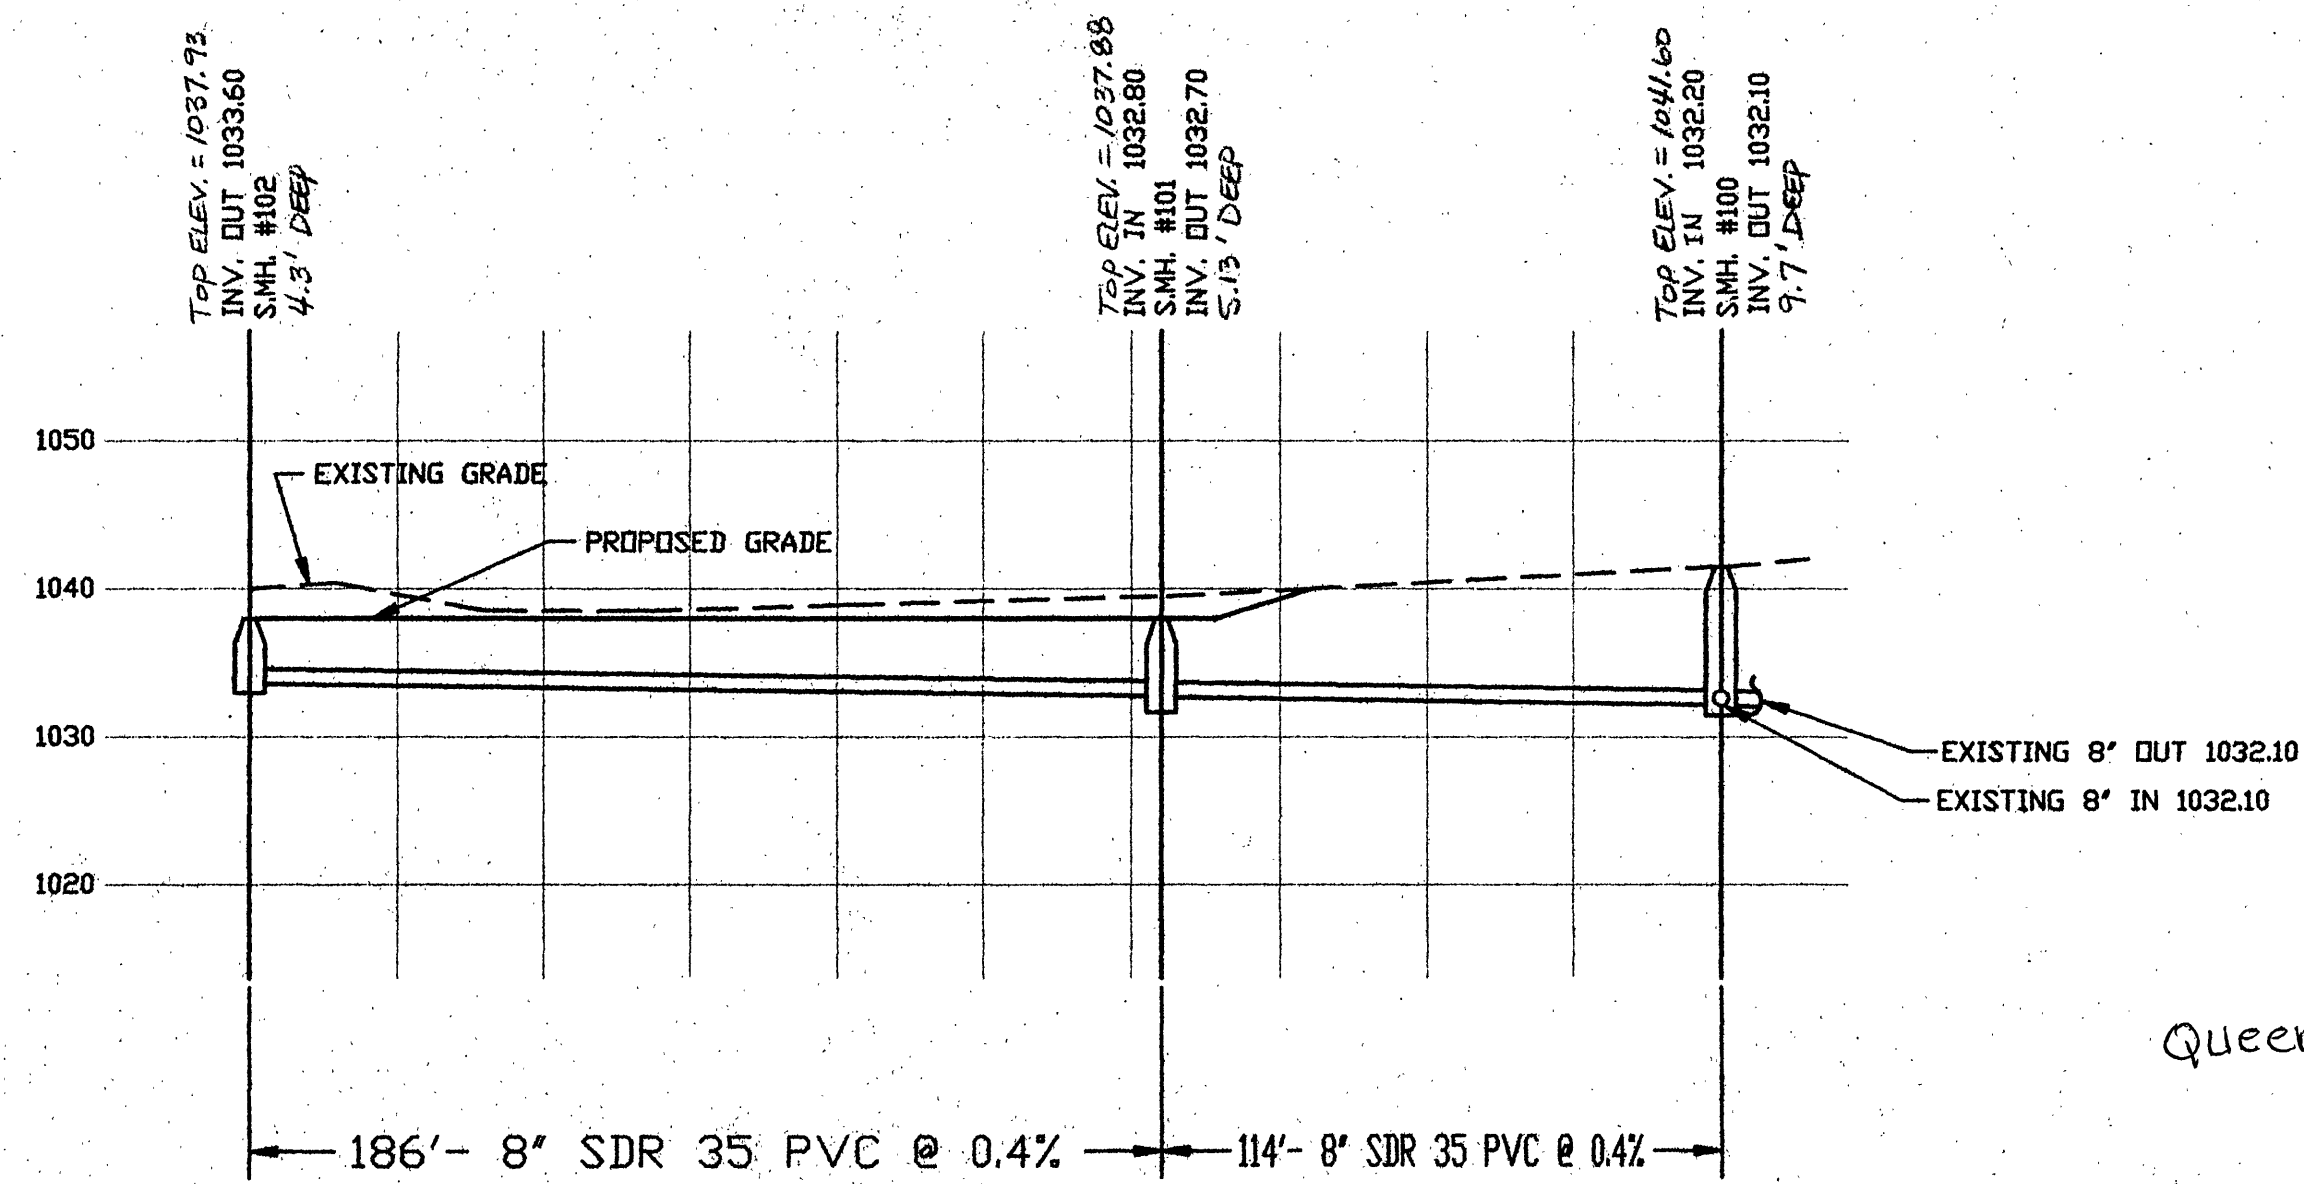
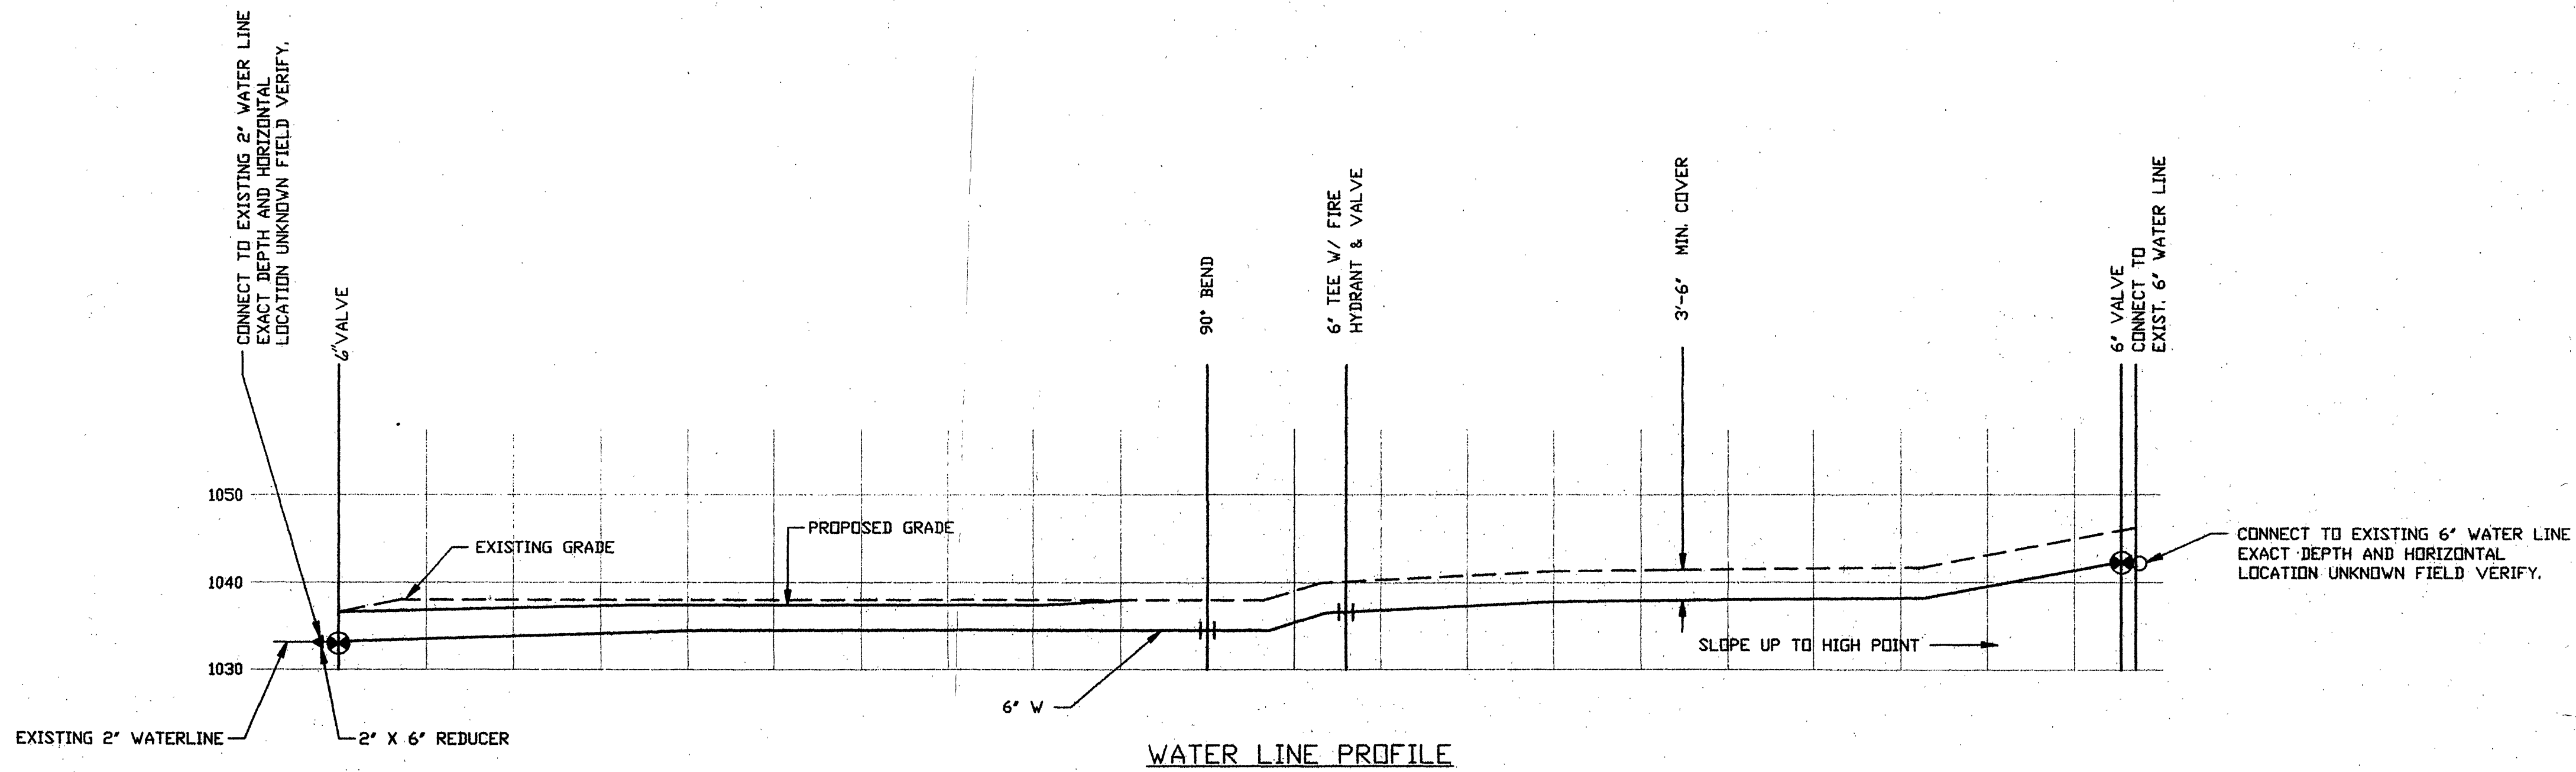


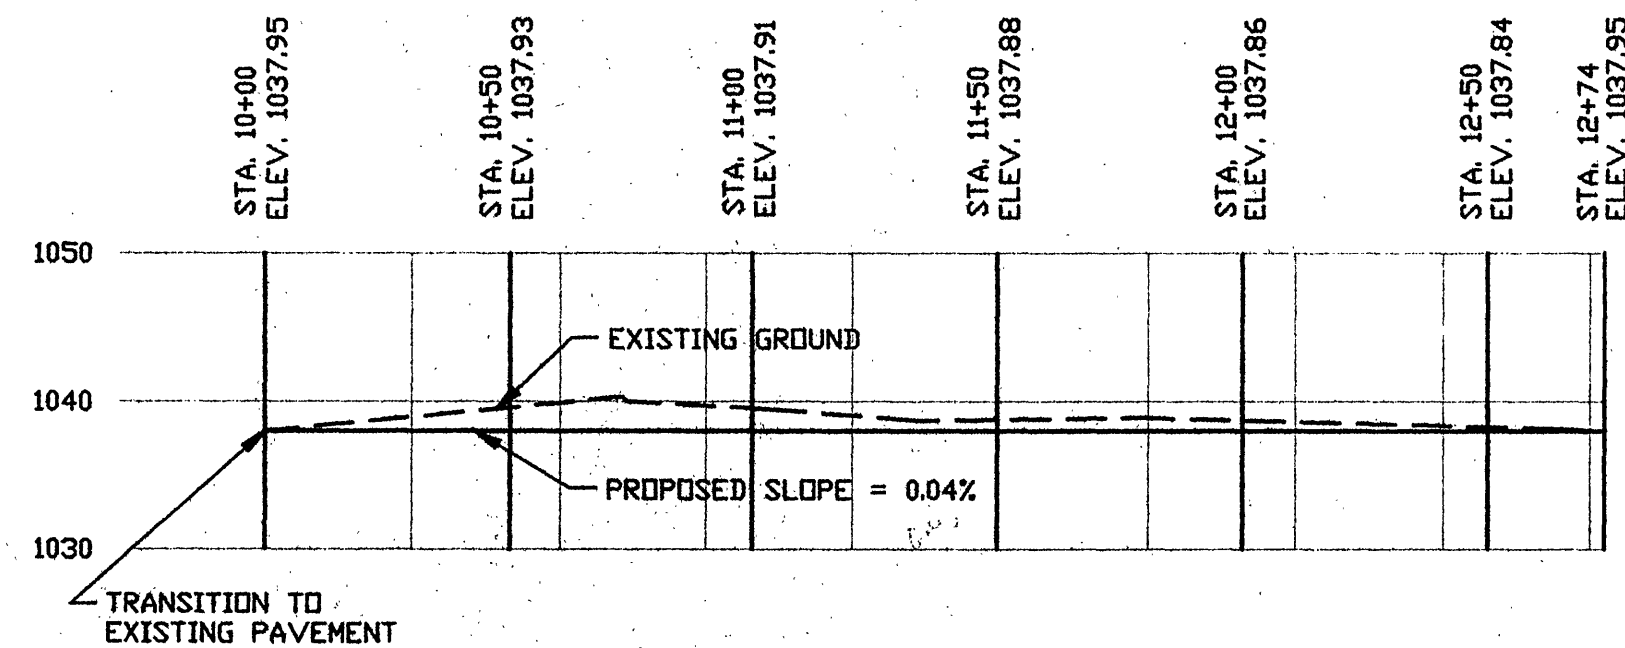

SCALES:
H: 1" = 30'
V: 1" = 10'

DRAWN BY:	K.C.	DATE:	8/15/94
CHECKED BY:	D.R.M.	DRAWING NO.:	H.O.P.
JOB NO.:	420A	SHEET	3 OF 6

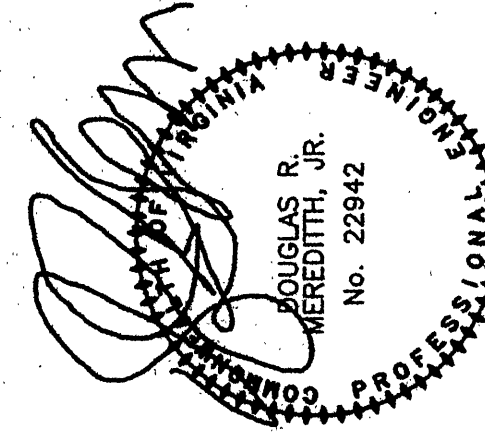

REVISIONS	NO.	DATE	DESCRIPTION	BY

PROFILES

HOMEOWNERSHIP OPPORTUNITIES PROGRAM, SINGLE FAMILY DWELLING SUBDIVISION
ROANOKE REDEVELOPMENT AND HOUSING AUTHORITY
QUEEN AVE. AND COURTLAND AVE., N.W.

L MWP.C.
ENGINEERING - SURVEYING
1401 2nd STREET
ROANOKE, VA. 24016
PHONE: (703) 345-0675