
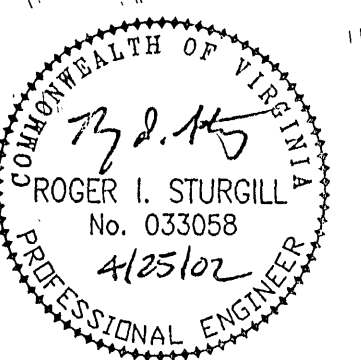


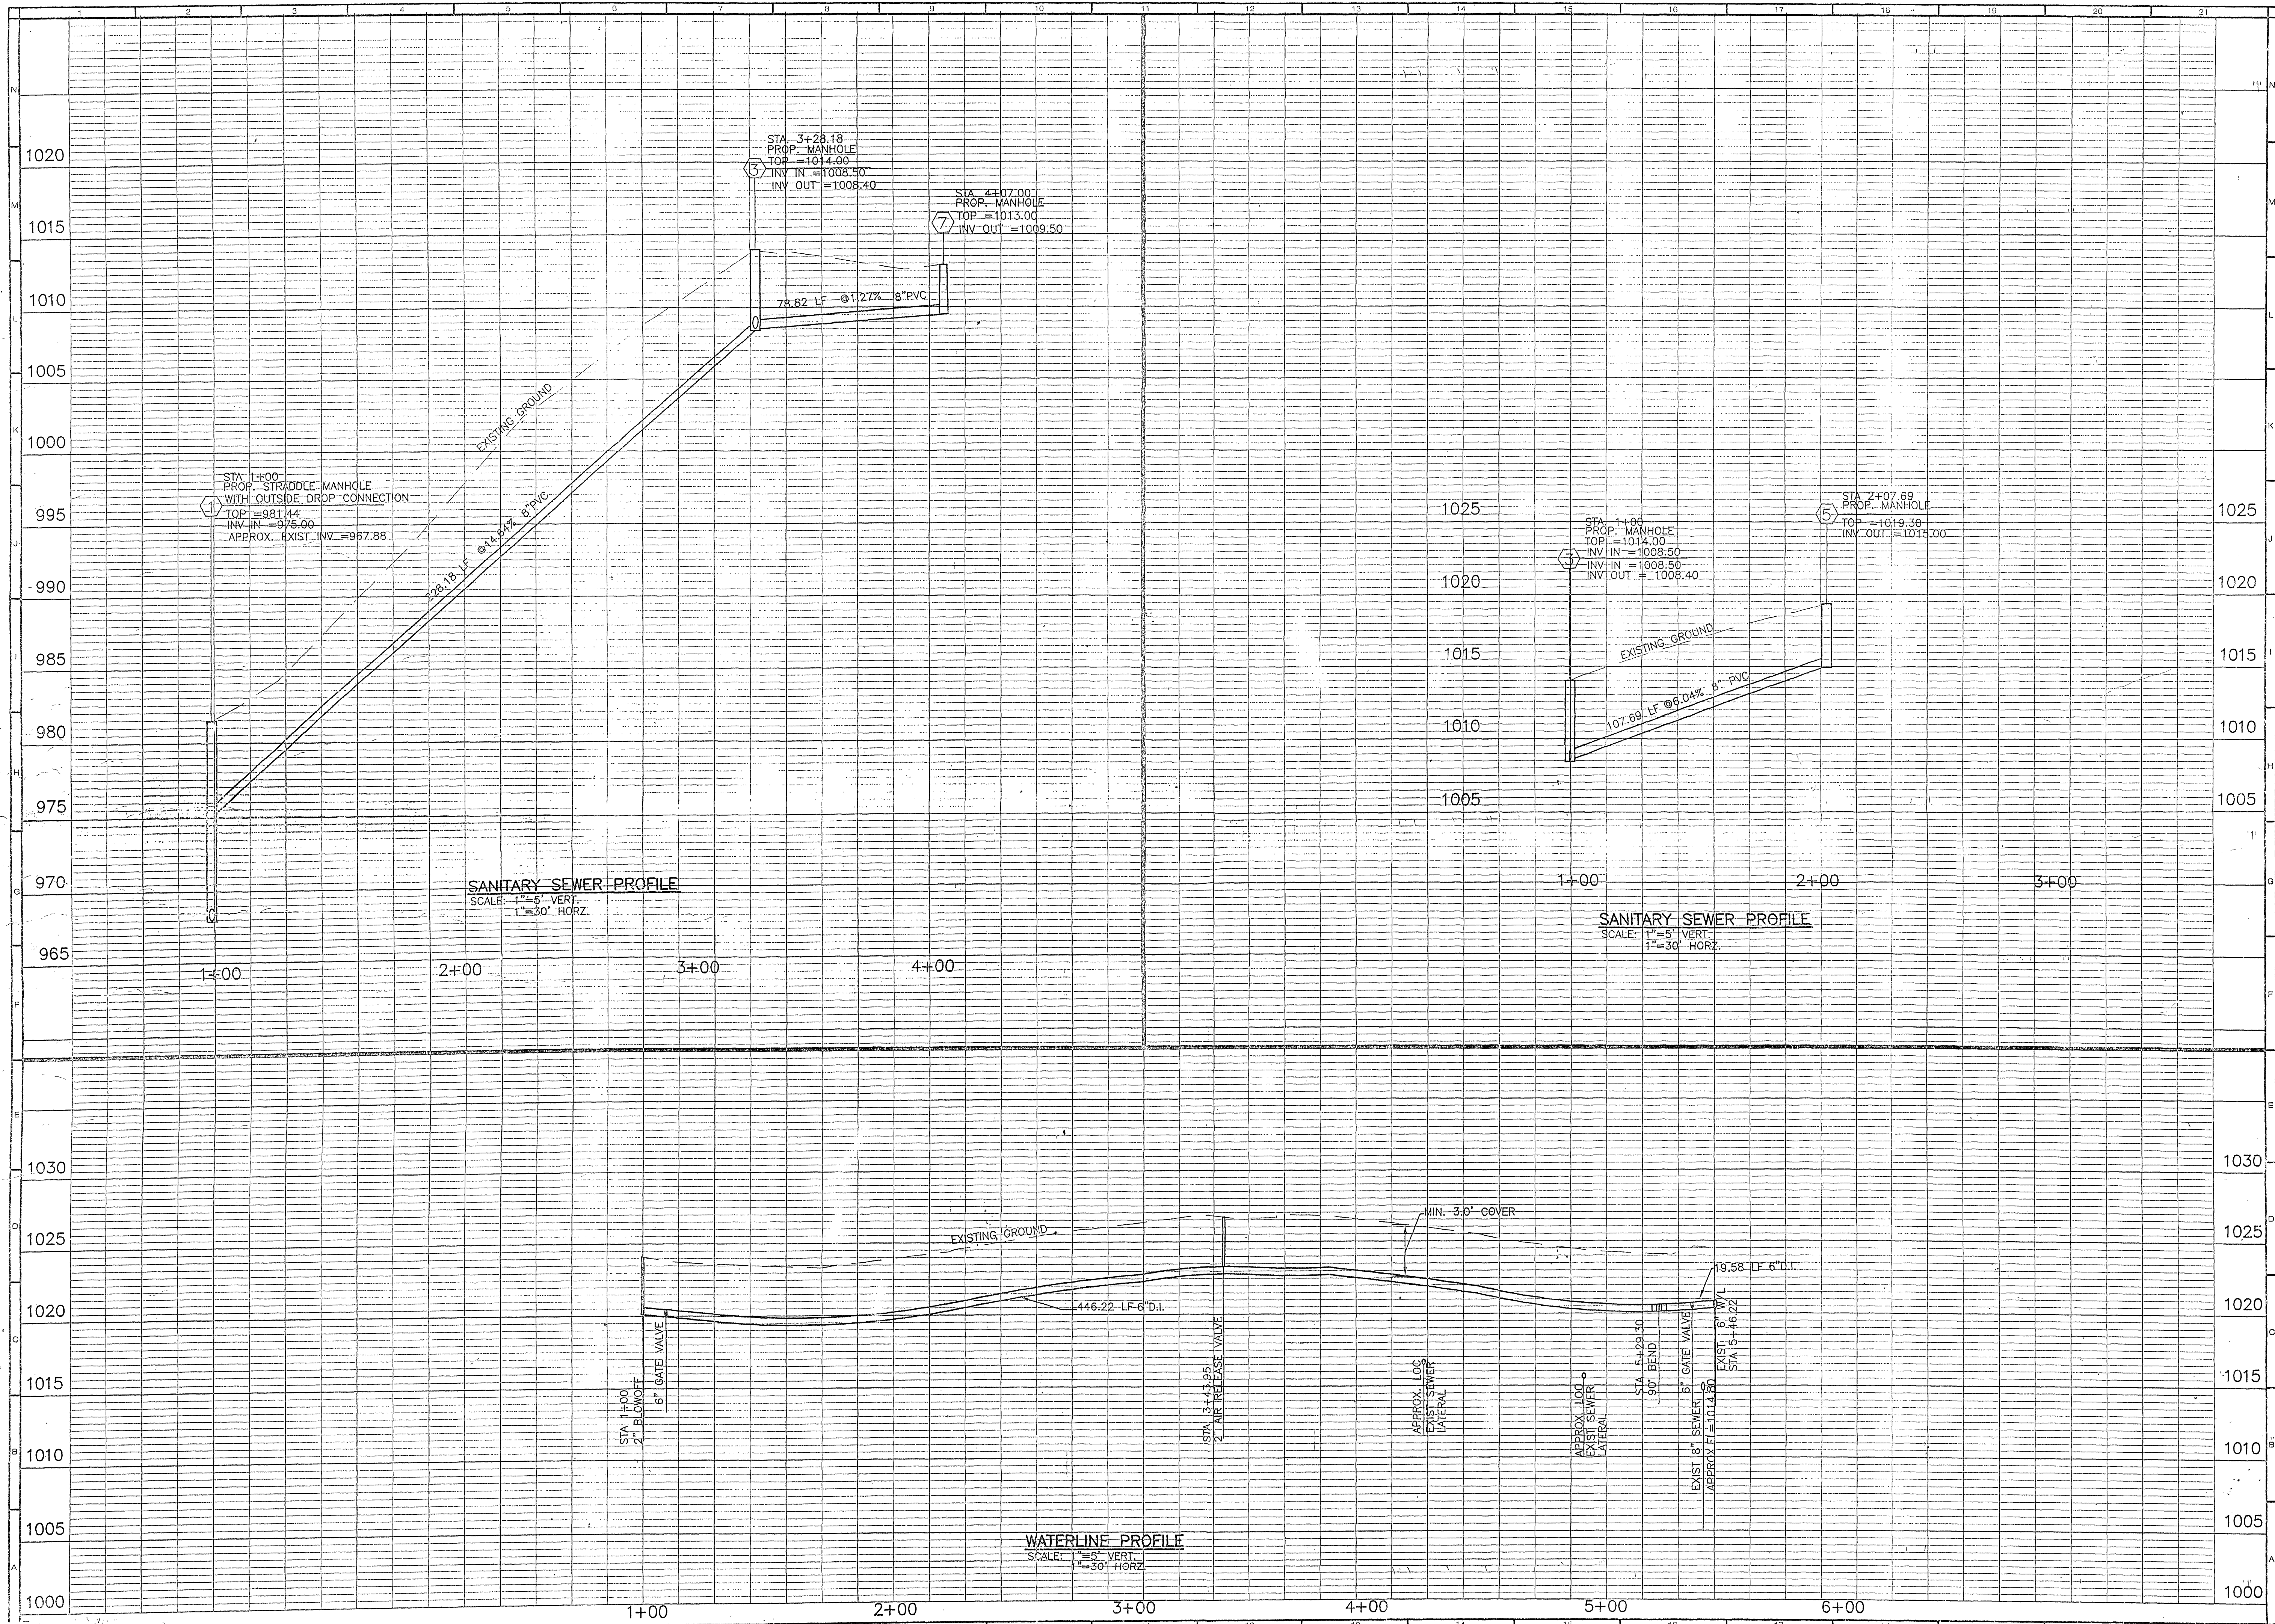

• PLANNERS • ARCHITECTS
• ENGINEERS • SURVEYORS

1208 Corporate Circle
Roanoke, Virginia 24018
Phone: 804/772-9580
FAX: 804/772-9050

501 Branchway Road
Suite 100
Richmond, Virginia 23230
Phone: 804/794-0571
FAX: 804/794-2036

880 Technology Park Drive
Suite 200
Glen Allen, Virginia 23059
Phone: 804/553-0132
FAX: 804/553-0133

RADFORD RD. SUBDIVISION

PROFILES

CITY OF ROANOKE, VIRGINIA

DRAWN BY: SMH
DESIGNED BY: SMH
CHECKED BY: RIS
DATE: 3/18/02
REVISIONS:
4/23/02

SCALE: AS SHOWN

SHEET NO.

C-3

JOB NO.
R0200027.00