


MATCH LINE D

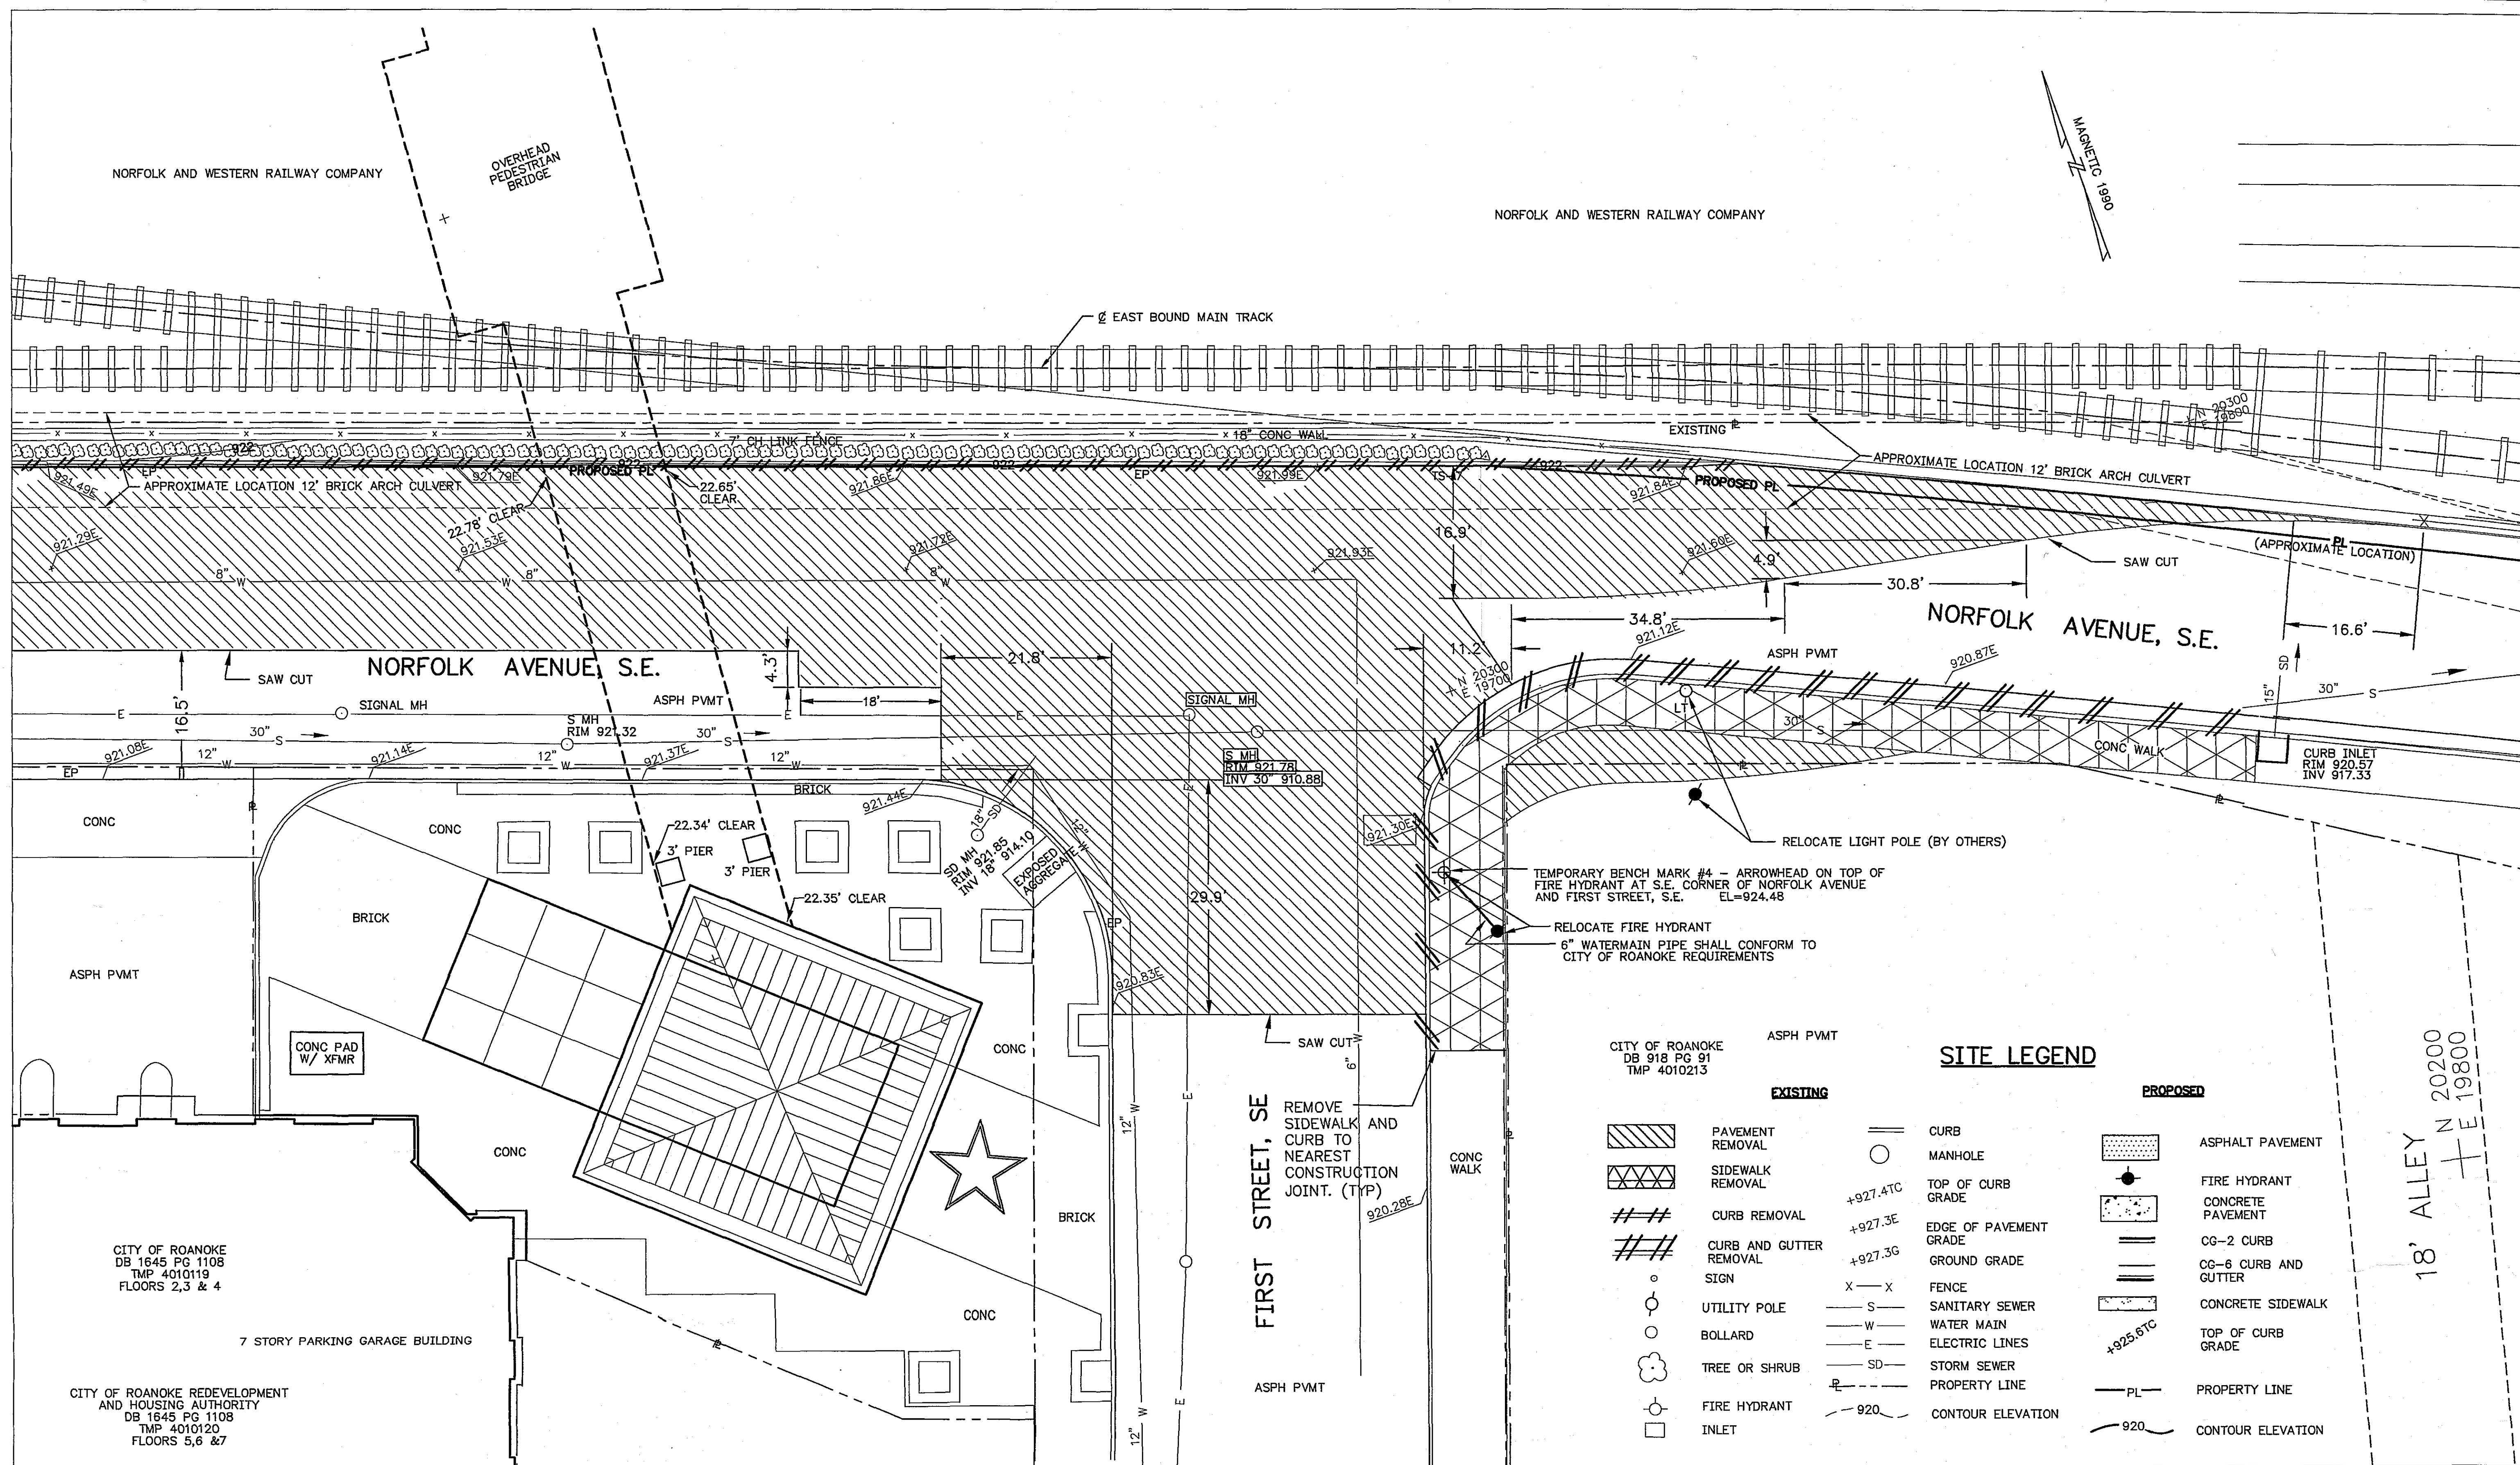

|                                                                                                |      |                                         |                     |              |      |
|------------------------------------------------------------------------------------------------|------|-----------------------------------------|---------------------|--------------|------|
|                                                                                                |      |                                         |                     |              |      |
| REVISION                                                                                       | DATE |                                         | DESCRIPTION         | BY           | APP  |
| DESIGNED                                                                                       | CJL  | CITY OF ROANOKE<br>RAILSIDE LINEAR WALK |                     |              |      |
| DRAWN                                                                                          | CJL  |                                         |                     |              |      |
| CHECKED                                                                                        |      | DEMOLITION PLAN                         |                     |              |      |
| APPROVED                                                                                       |      |                                         |                     |              |      |
| SUBMITTED                                                                                      |      |                                         |                     |              |      |
| HAYES, SEAY, MATTERN & MATTERN, INC.<br>ARCHITECTS - ENGINEERS - PLANNERS<br>ROANOKE, VIRGINIA |      |                                         | SCALE<br>1"=10'     | COMM.<br>NO. | 7288 |
|                                                                                                |      |                                         | DATE<br>AUGUST 1998 | SHEET        | C4   |