



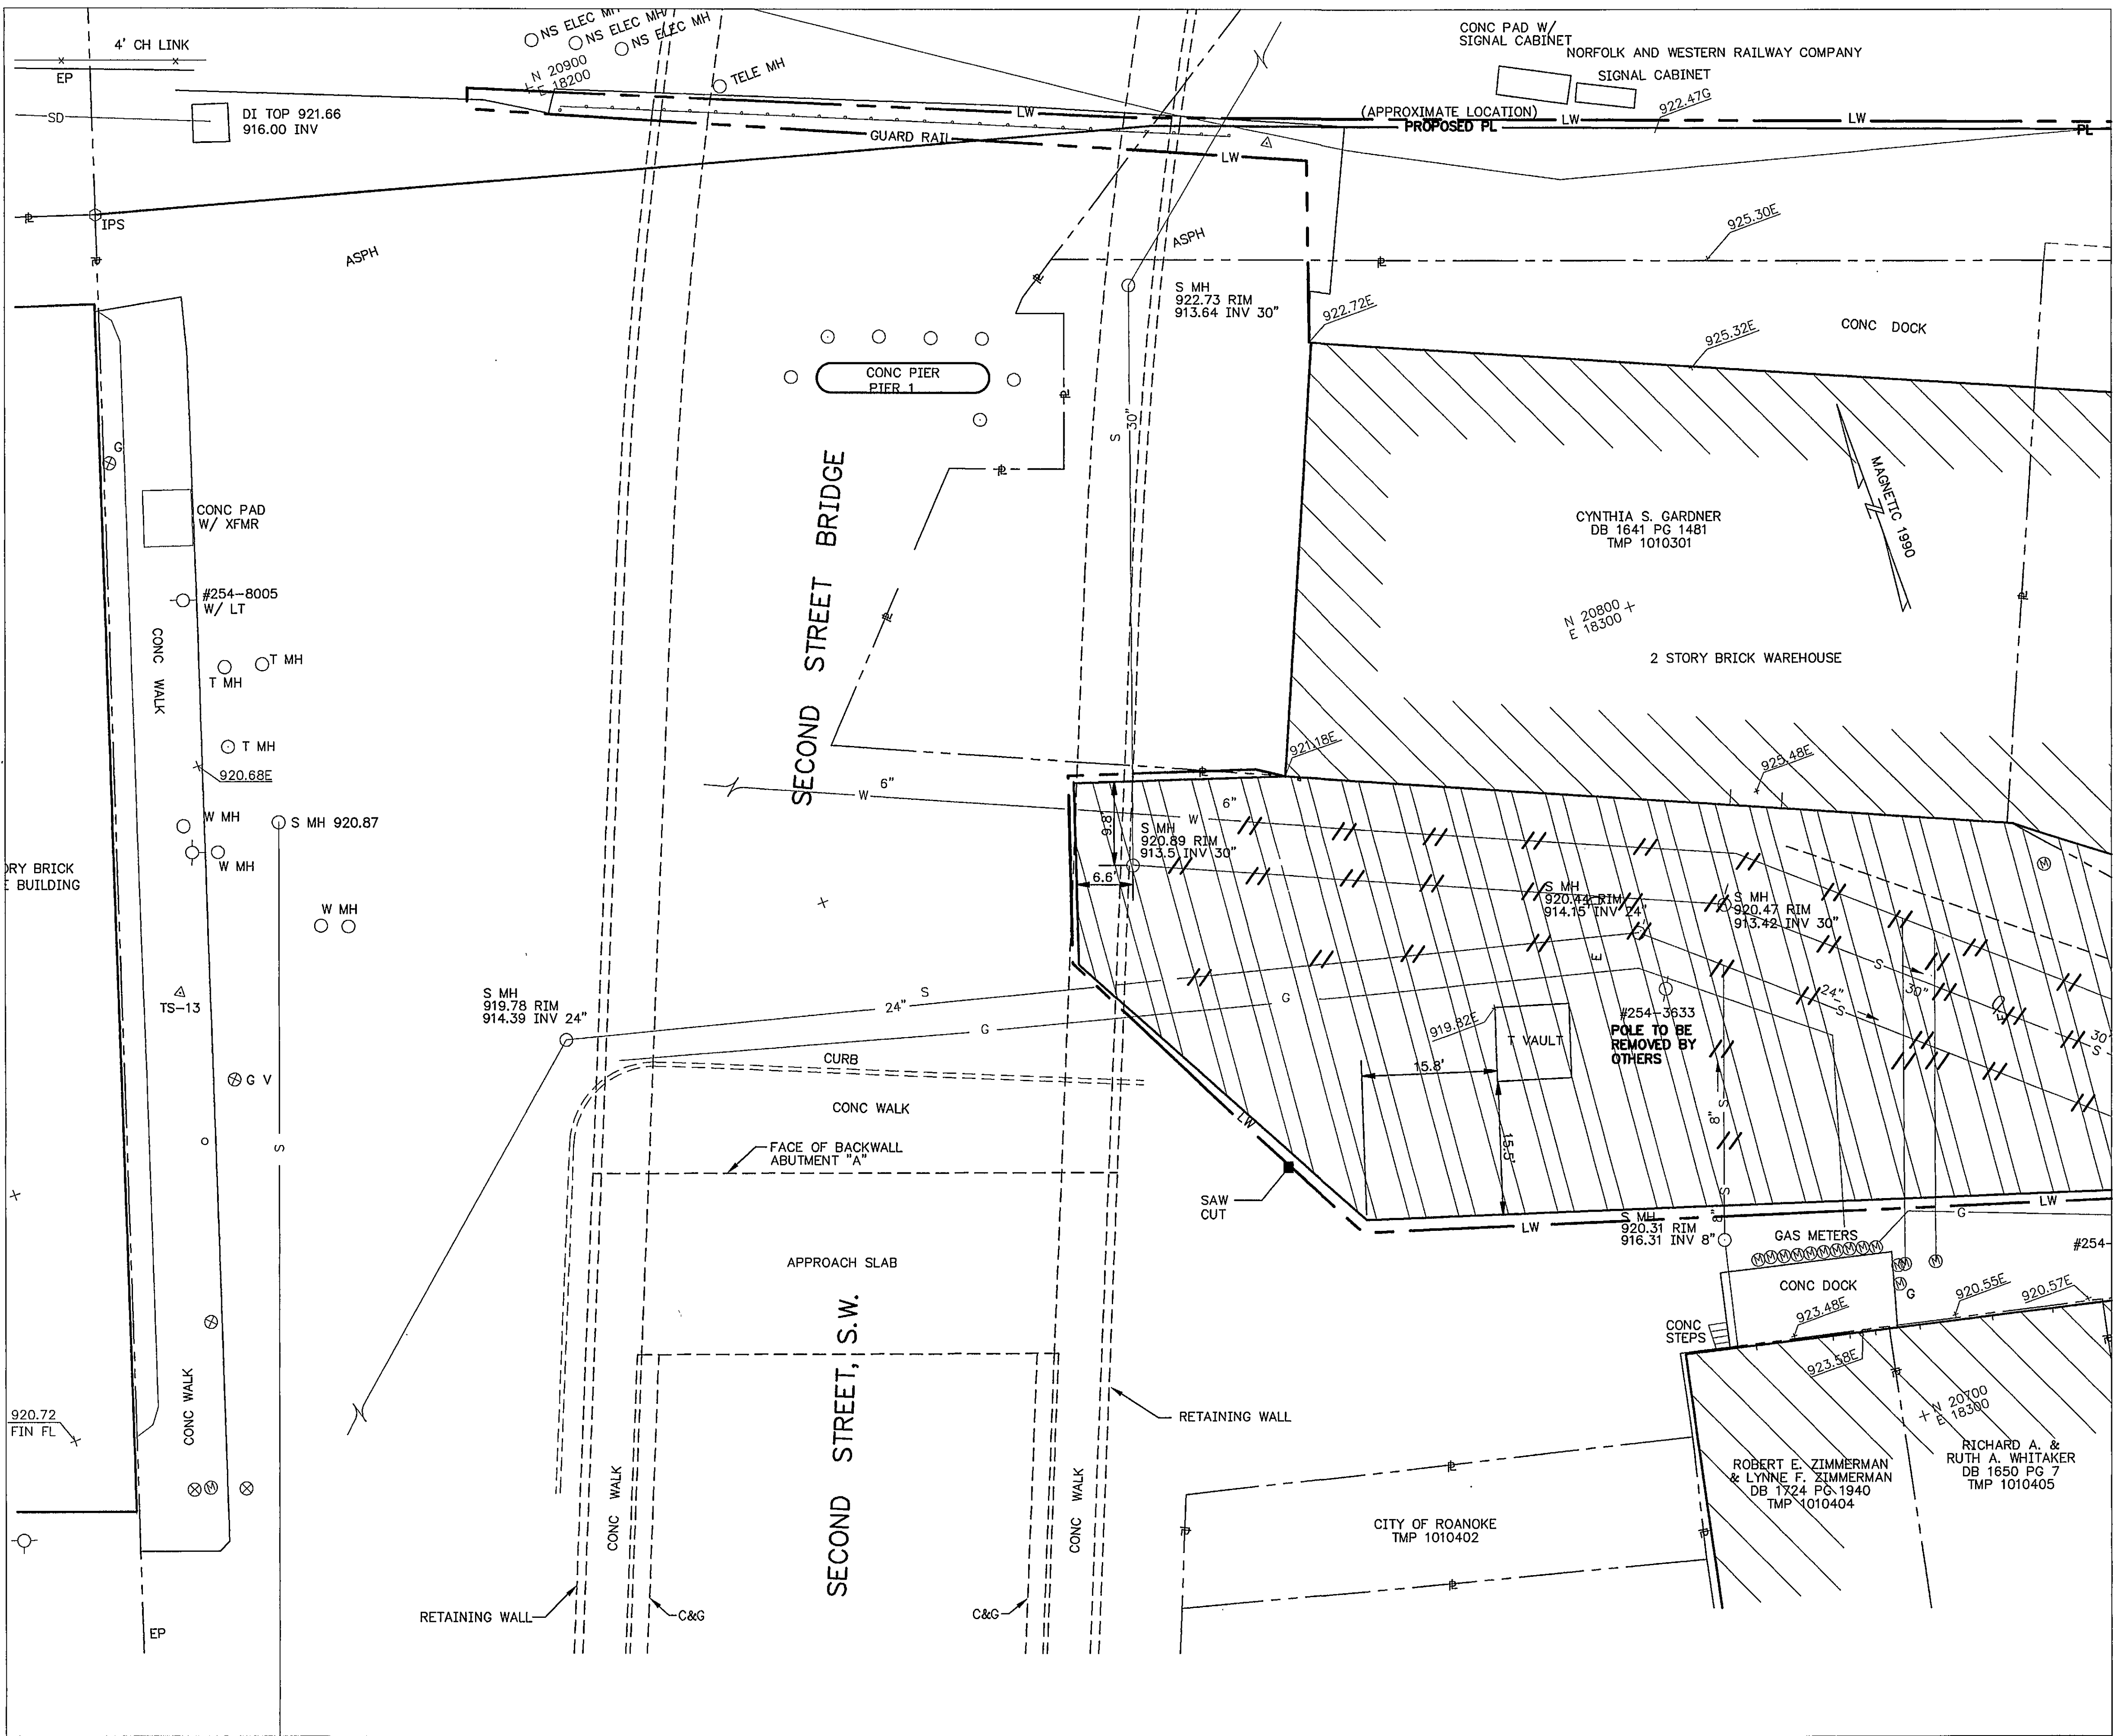

MATCHLINE A

SEE SHEET C8 FOR GENERAL NOTES AND LEGEND.

GRAPHIC SCALE

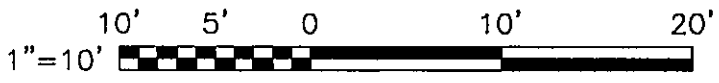

|                                                                                                |      |                                                     |                       |                   |        |
|------------------------------------------------------------------------------------------------|------|-----------------------------------------------------|-----------------------|-------------------|--------|
|                                                                                                |      |                                                     |                       |                   |        |
|                                                                                                |      |                                                     |                       |                   |        |
| REVISION                                                                                       | DATE | DESCRIPTION                                         |                       |                   | BY APP |
| DESIGNED                                                                                       | CJL  | CITY OF ROANOKE<br>RAILSIDE LINEAR WALK<br>PHASE IV |                       |                   |        |
| DRAWN                                                                                          | CJL  |                                                     |                       |                   |        |
| CHECKED                                                                                        |      | CIVIL<br>DEMOLITION PLAN                            |                       |                   |        |
| APPROVED                                                                                       |      |                                                     |                       |                   |        |
| SUBMITTED                                                                                      |      |                                                     |                       |                   |        |
| HAYES, SEAY, MATTERN & MATTERN, INC.<br>ARCHITECTS — ENGINEERS — PLANNERS<br>ROANOKE, VIRGINIA |      |                                                     | SCALE<br>1"=10'       | COMM.<br>NO. 7288 |        |
|                                                                                                |      |                                                     | DATE<br>SEPT. 17 1999 | SHEET             | C1     |