



MATCHLINE A

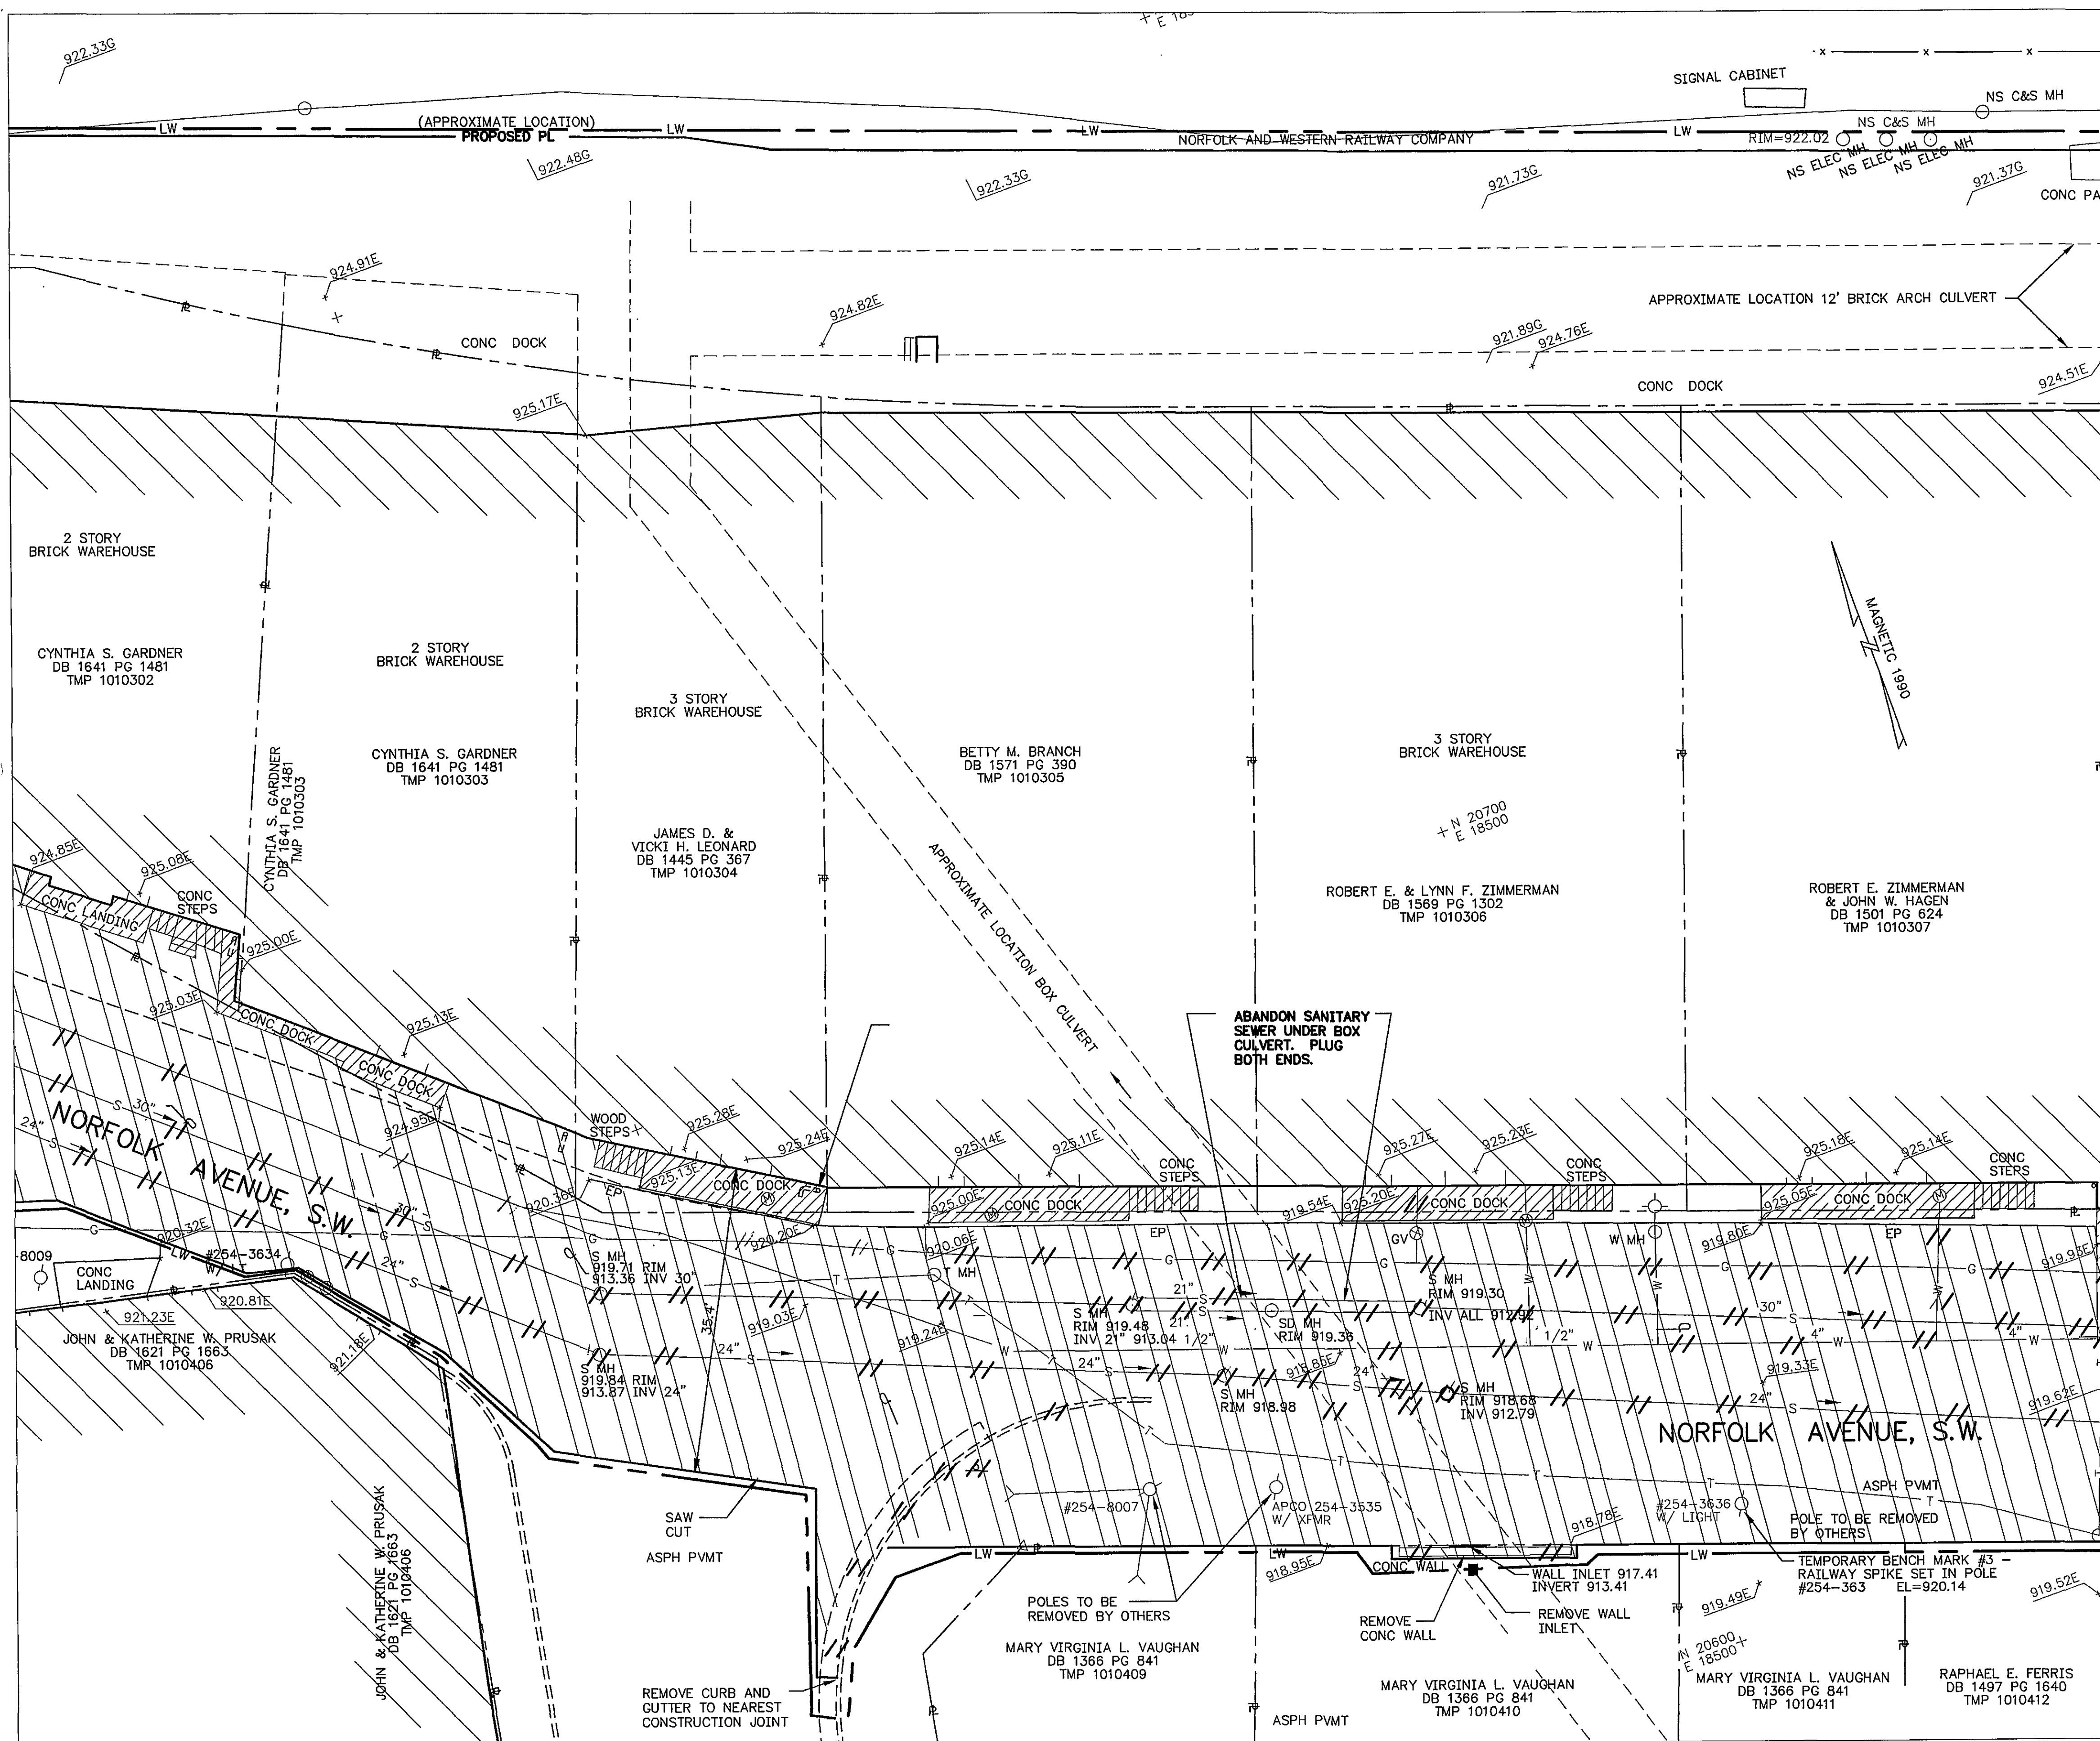

MATCHLINE B

SEE SHEET C8 FOR LEGEND AND
GENERAL NOTES.

GRAPHIC SCALE

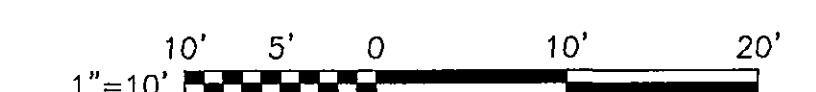

REVISION	DATE	DESCRIPTION			BY APP
DESIGNED	CJL	CITY OF ROANOKE RAILSIDE LINEAR WALK PHASE IV			
DRAWN	CJL				
CHECKED		CIVIL DEMOLITION PLAN			
APPROVED					
SUBMITTED					
HAYES, SEAY, MATTERN & MATTERN, INC.		SCALE	COMM. NO.		
ARCHITECTS - ENGINEERS - PLANNERS		1"=10'	8288		
ROANOKE, VIRGINIA		DATE	SHEET		
		SEPT. 17 1999	C2		