



MATCHLINE B

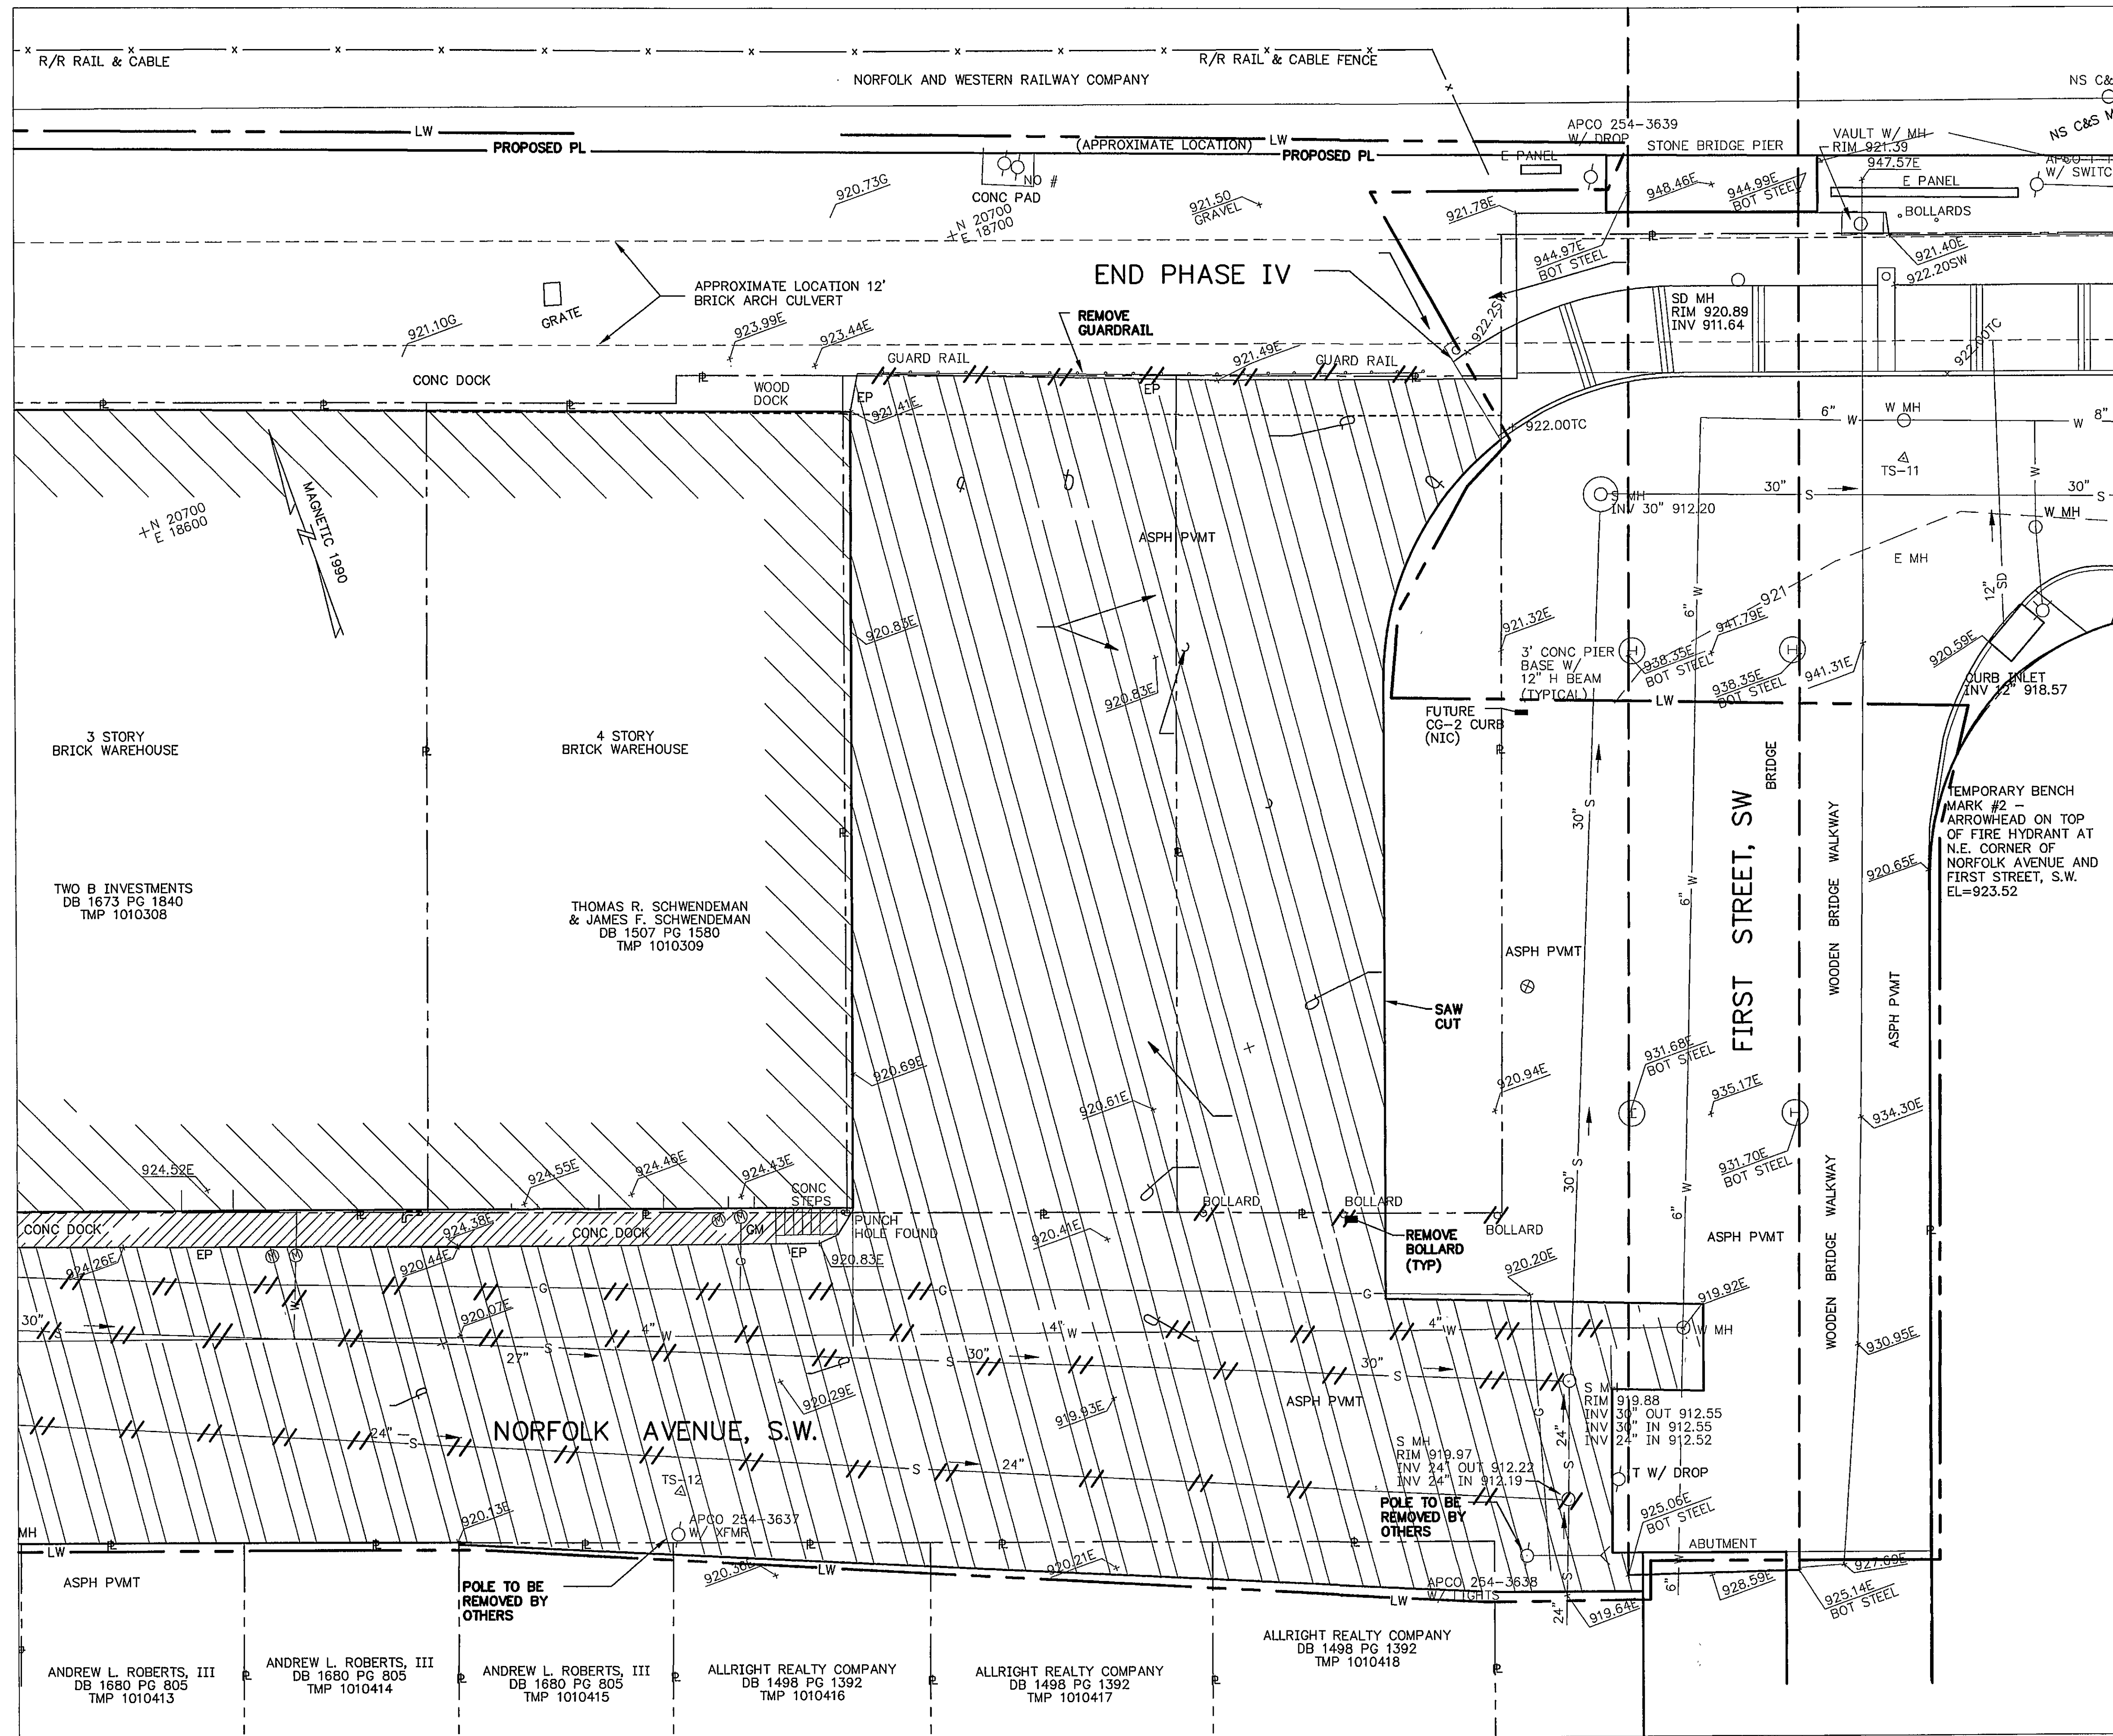

SEE SHEET C8 FOR GENERAL NOTES AND LEGEND.

GRAPHIC SCALE

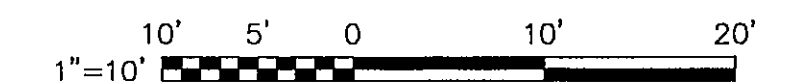

REVISION	DATE	DESCRIPTION	BY	APP
DESIGNED	CJL	CITY OF ROANOKE RAILSIDE LINEAR WALK PHASE IV		
DRAWN	CJL			
CHECKED				
APPROVED				
SUBMITTED		CIVIL DEMOLITION PLAN		
HAYES, SEAY, MATTERN & MATTERN, INC.		SCALE 1"=10'	COMM. NO. 7288	SHEET C3
ARCHITECTS - ENGINEERS - PLANNERS ROANOKE, VIRGINIA		DATE SEPT. 17 1999		