



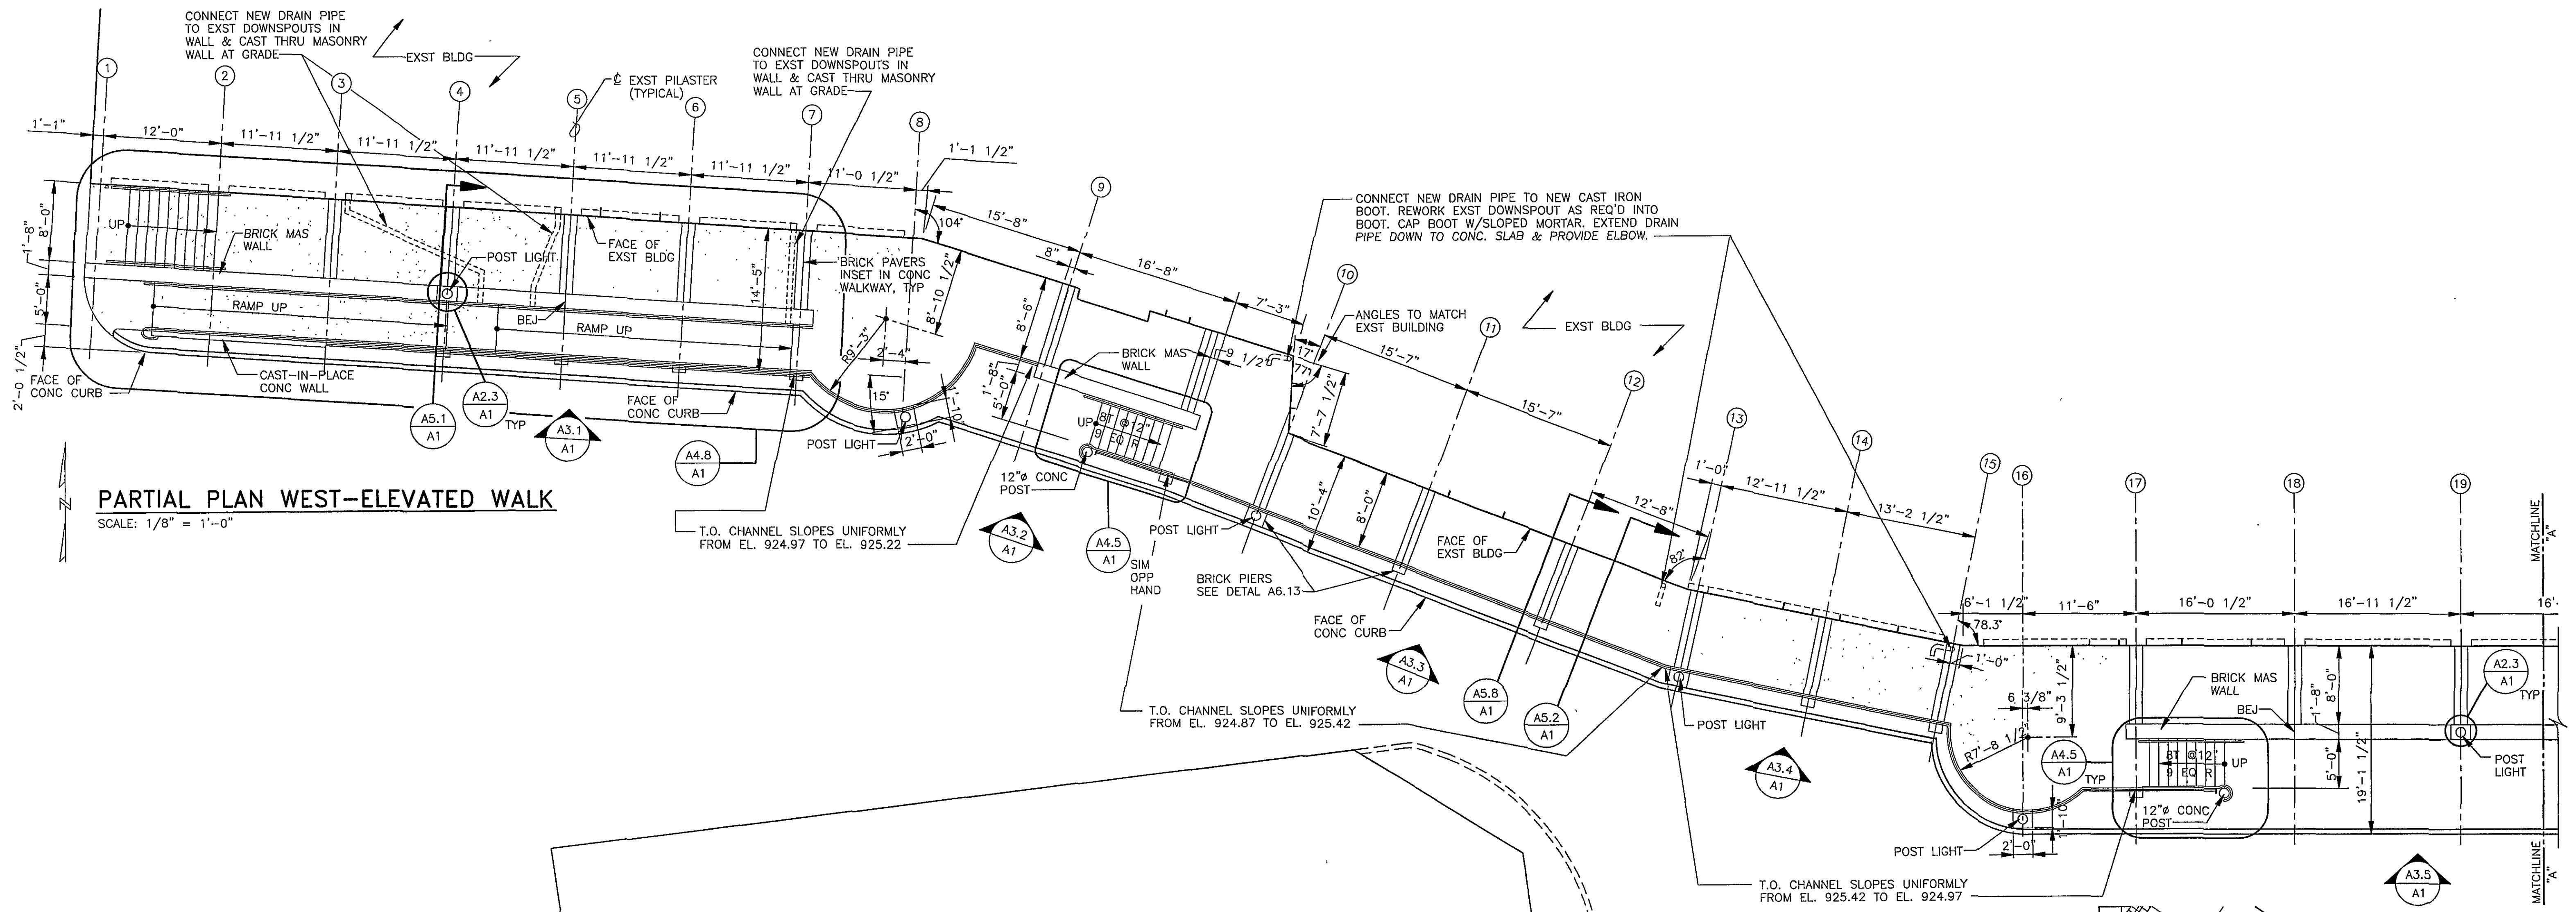

PARTIAL PLAN WEST-ELEVATED WALK

SCALE: 1/8" = 1'-0"

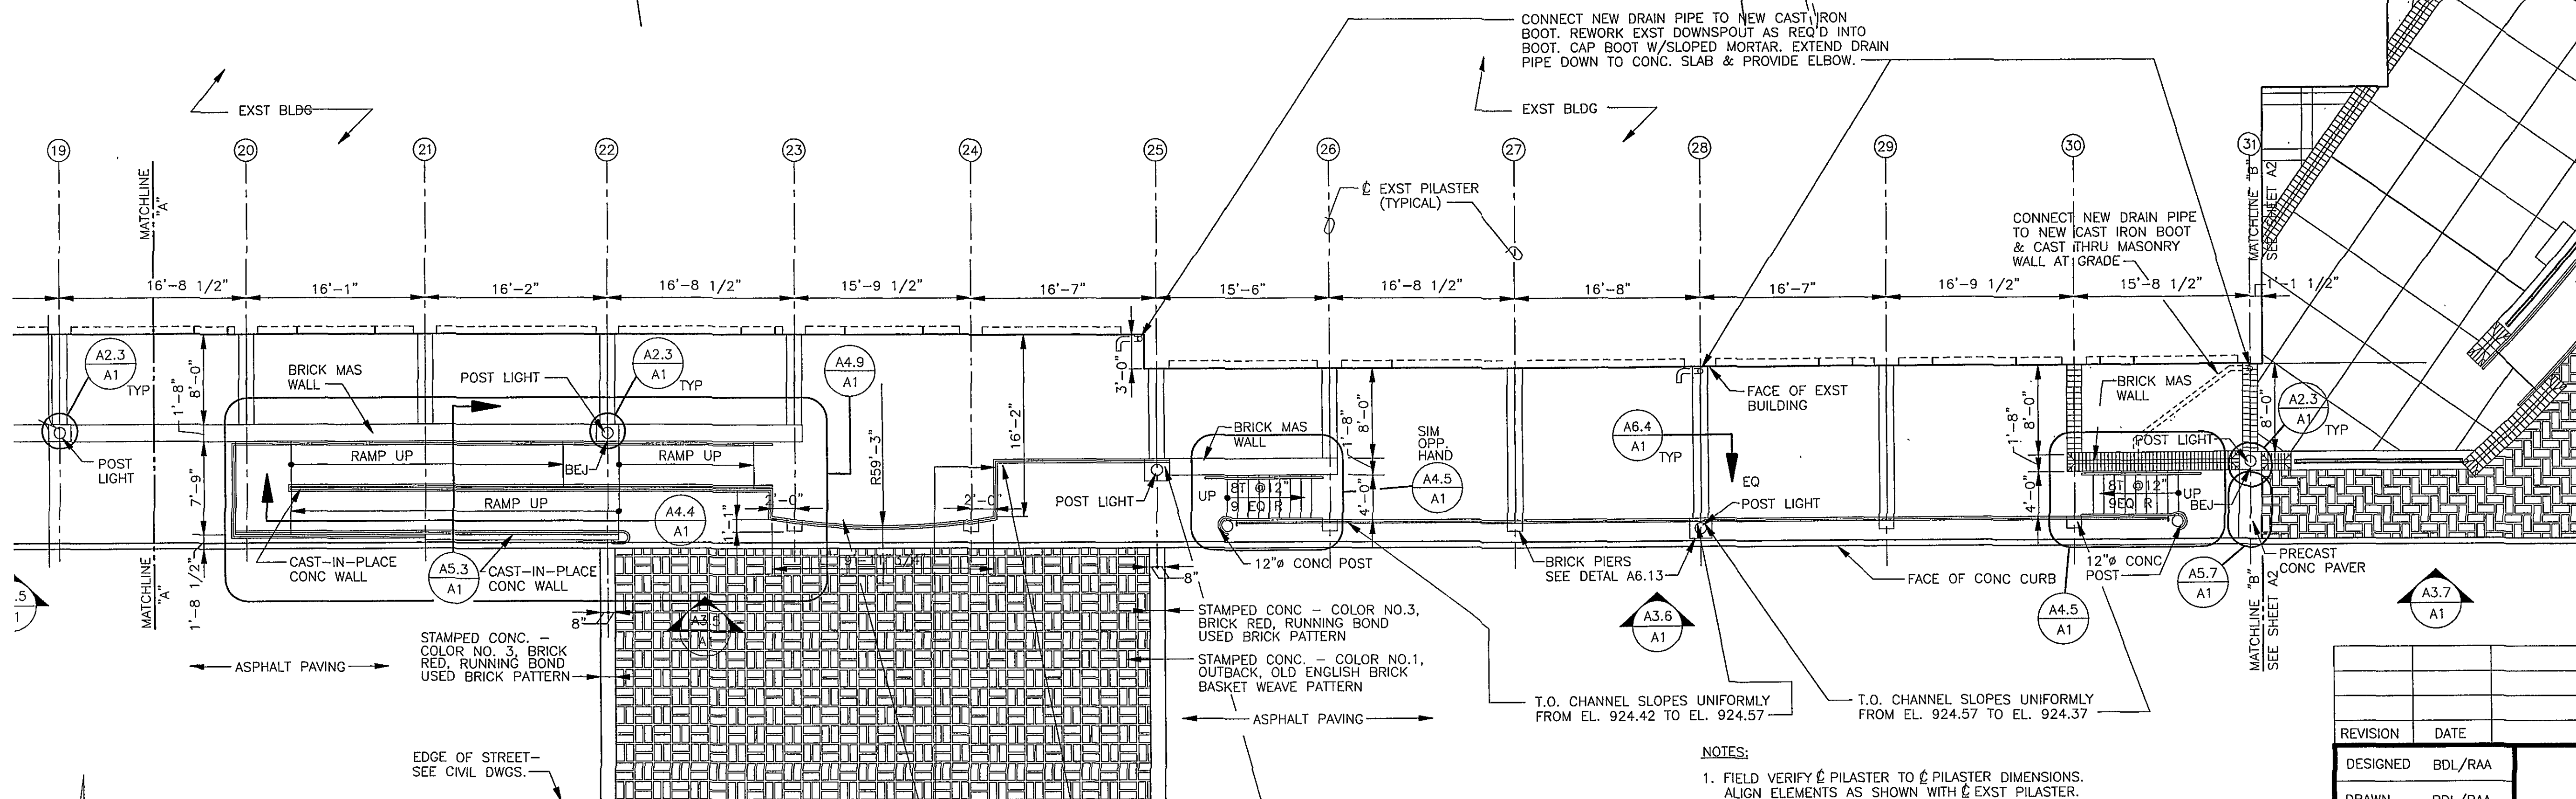

PARTIAL PLAN EAST-ELEVATED WALK

SCALE: 1/8" = 1'-0"

NOTES:

1. FIELD VERIFY & PILASTER TO & PILASTER DIMENSIONS. ALIGN ELEMENTS AS SHOWN WITH & EXIST PILASTER.
2. SEE CIVIL DRAWINGS FOR RELATIONSHIP OF PARTIAL PLAN TO TOTAL PROJECT.
3. PROVIDE CONTINUOUS EXPANSION JOINT OVER HORIZONTAL AND VERTICAL BRICK SURFACES AS INDICATED.
4. FIELD VERIFY DIMENSIONS & ANGLES AT EXIST BLDG.

GRAPHIC SCALE



REVISION	DATE	DESCRIPTION	BY	APP
DESIGNED	BDL/RAA	CITY OF ROANOKE RAILSIDE LINEAR WALK PHASE IV ARCHITECTURAL ELEVATED WALK PLAN WAREHOUSE ROW		
DRAWN	BDL/RAA			
CHECKED	MWS			
APPROVED				
SUBMITTED				
HAYES, SEAY, MATTERN & MATTERN, INC.		SCALE AS NOTED	COMM. NO. 7288	
ARCHITECTS - ENGINEERS - PLANNERS		DATE SEPT. 17 1999	SHEET A1	
ROANOKE, VIRGINIA				