



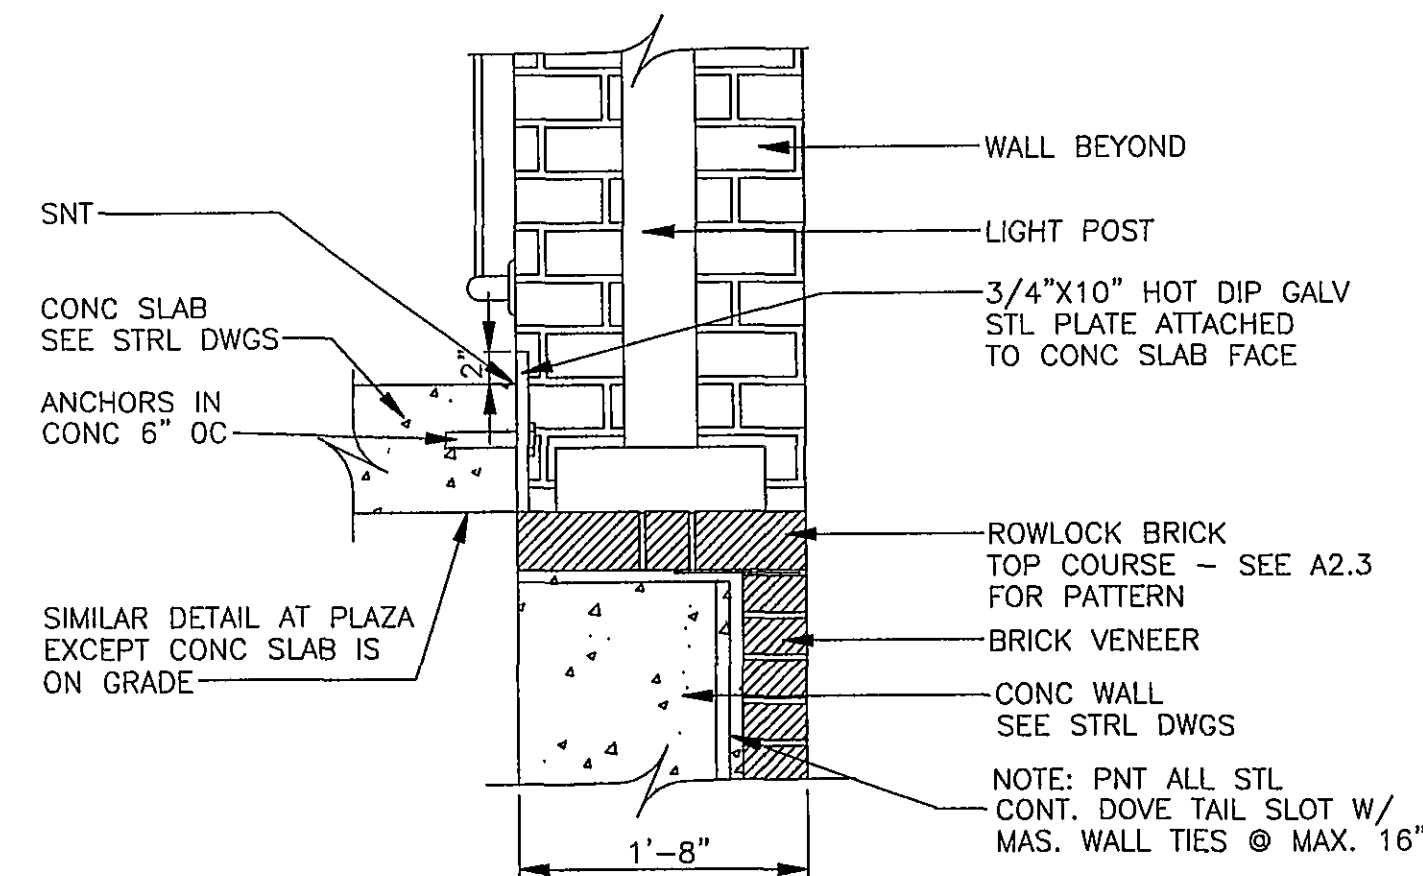


NOTE: PAINTED HOT DIPPED GALV STL PLATE AT PLAZA POST LIGHT AND HANDICAPPED RAMP IS TO BE 3/4"x6"


DETAIL A6.1
SCALE: 1" = 1'-0" A1,A2 A5

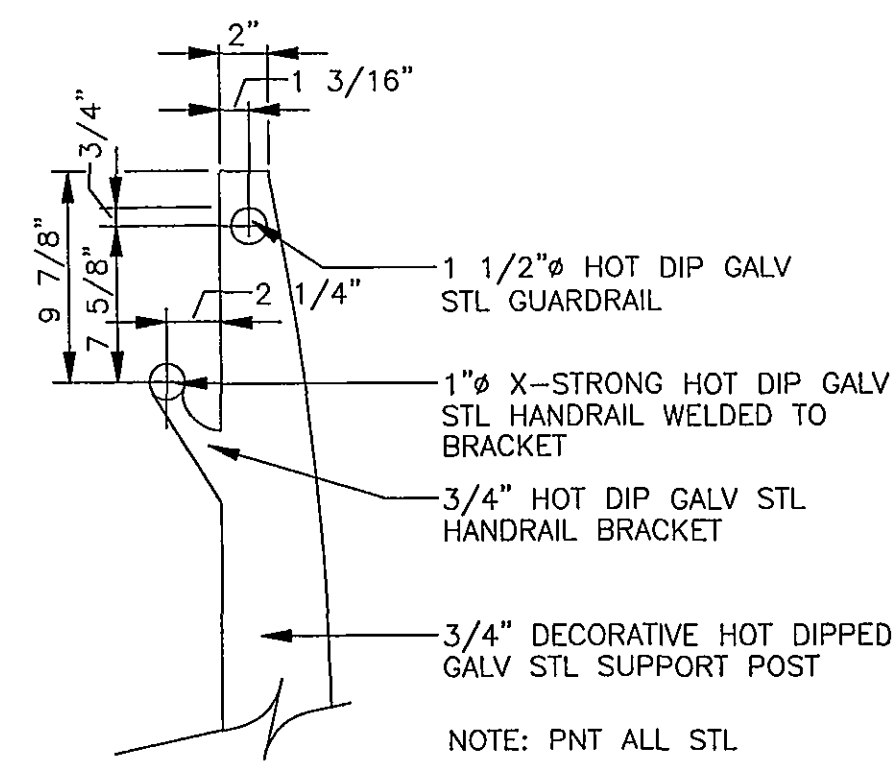


HANDRAIL DETAIL A6.2
SCALE: 1 1/2" = 1'-0" A5

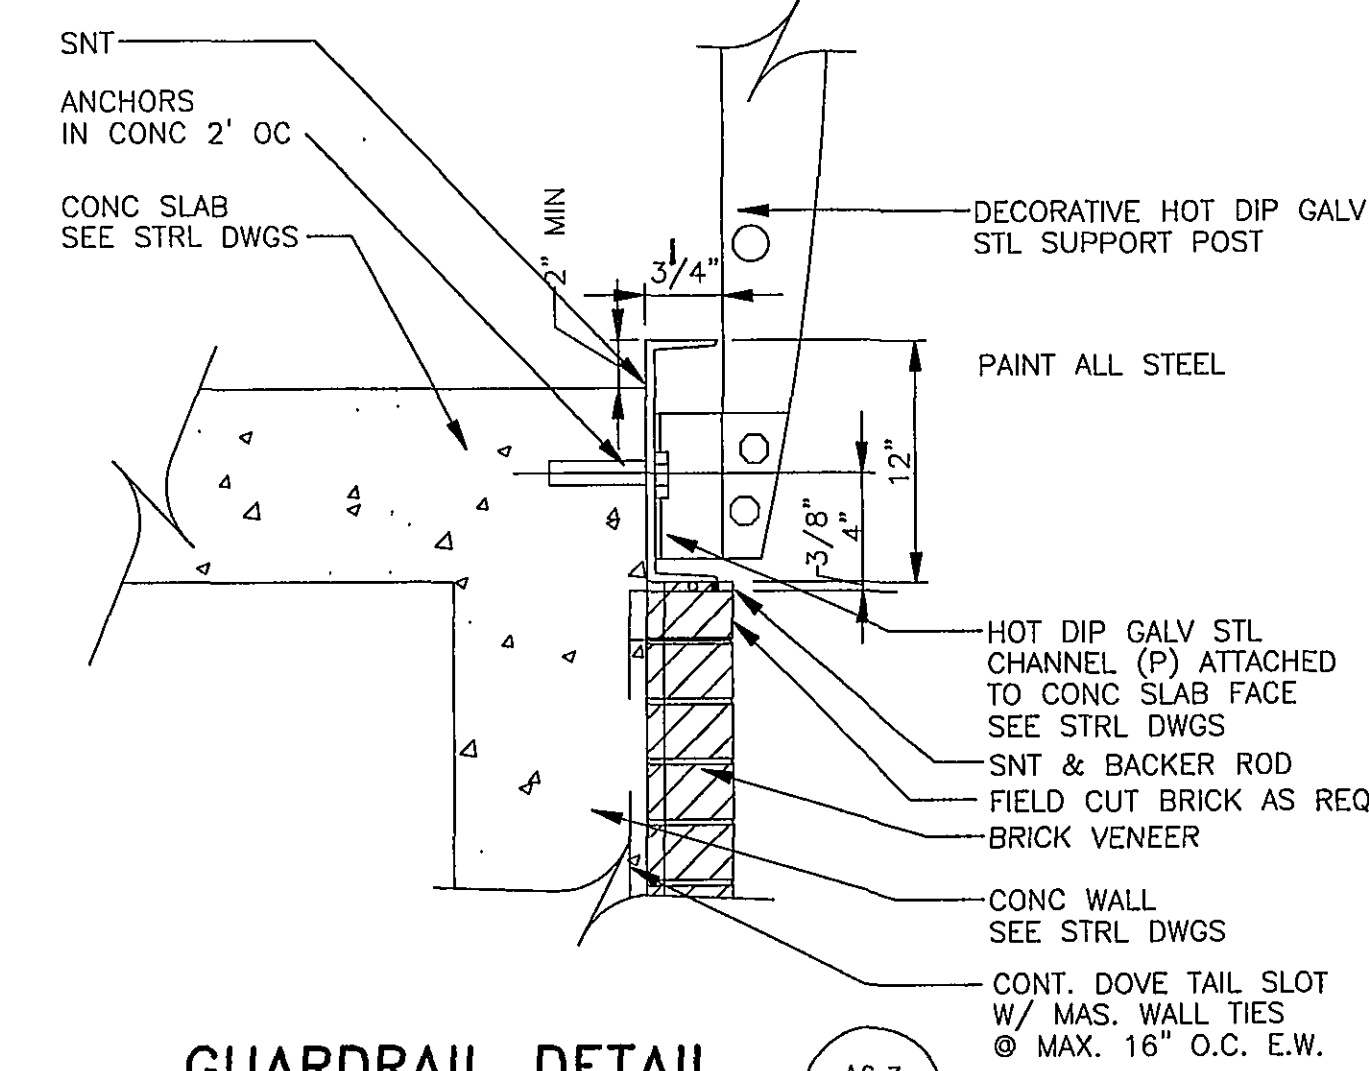


GUARDRAIL DETAIL A6.3
SCALE: 1 1/2" = 1'-0" A5

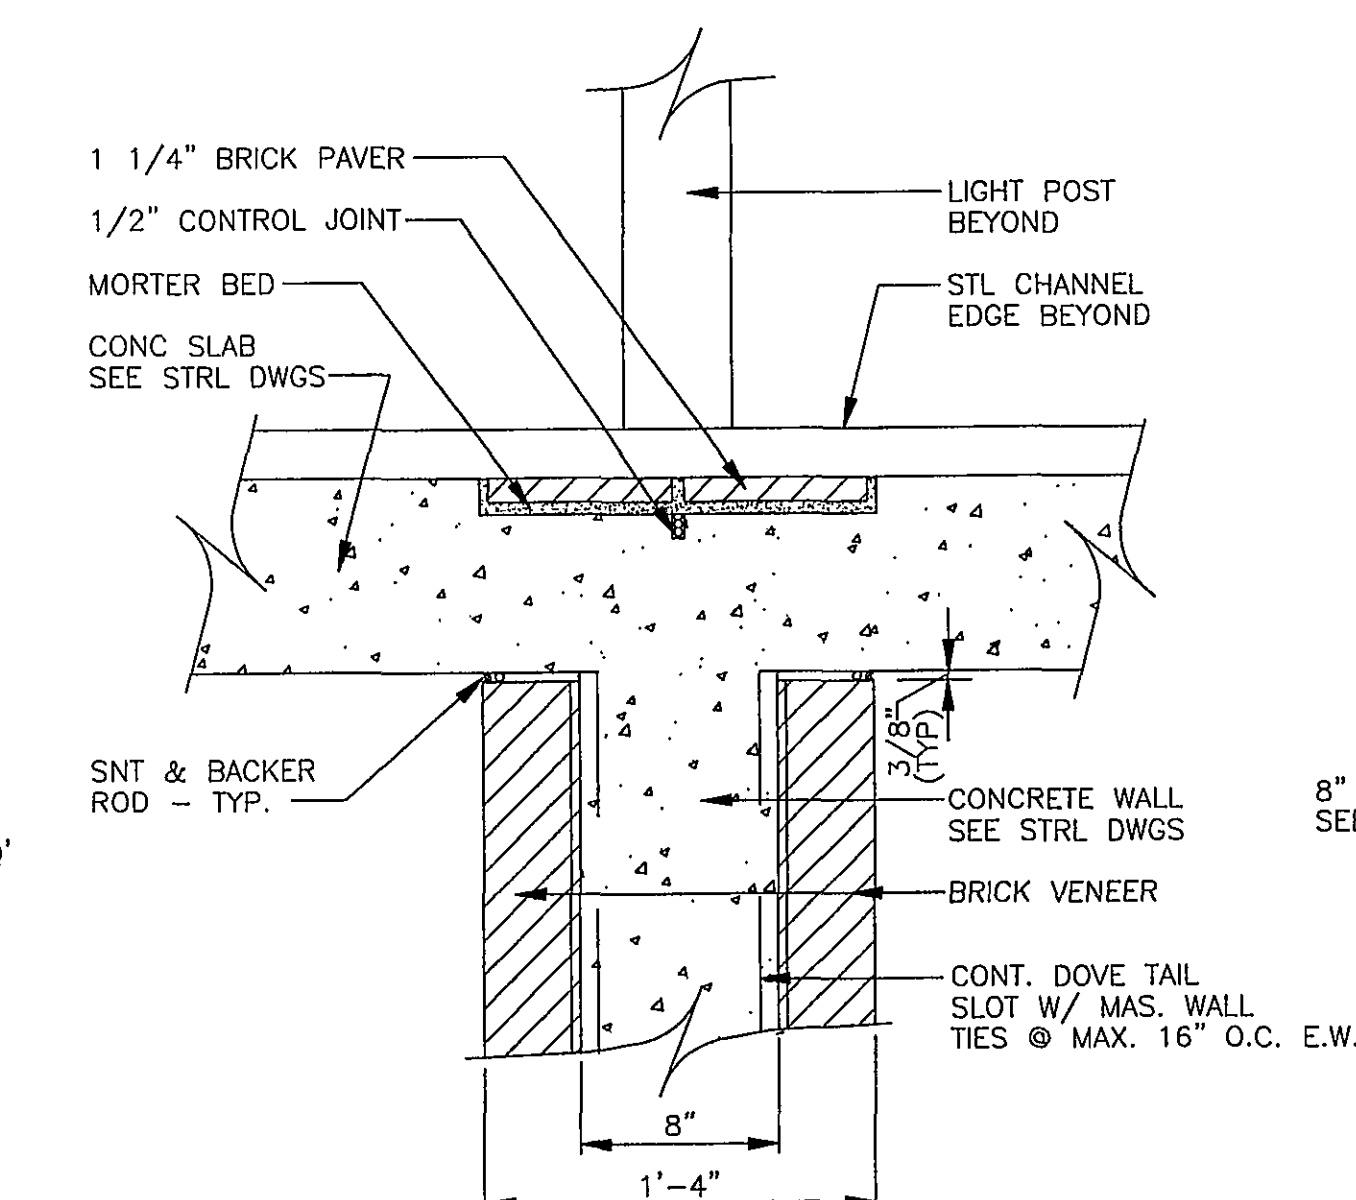


BRICK PAVER DETAIL A6.4
SCALE: 1 1/2" = 1'-0" A5

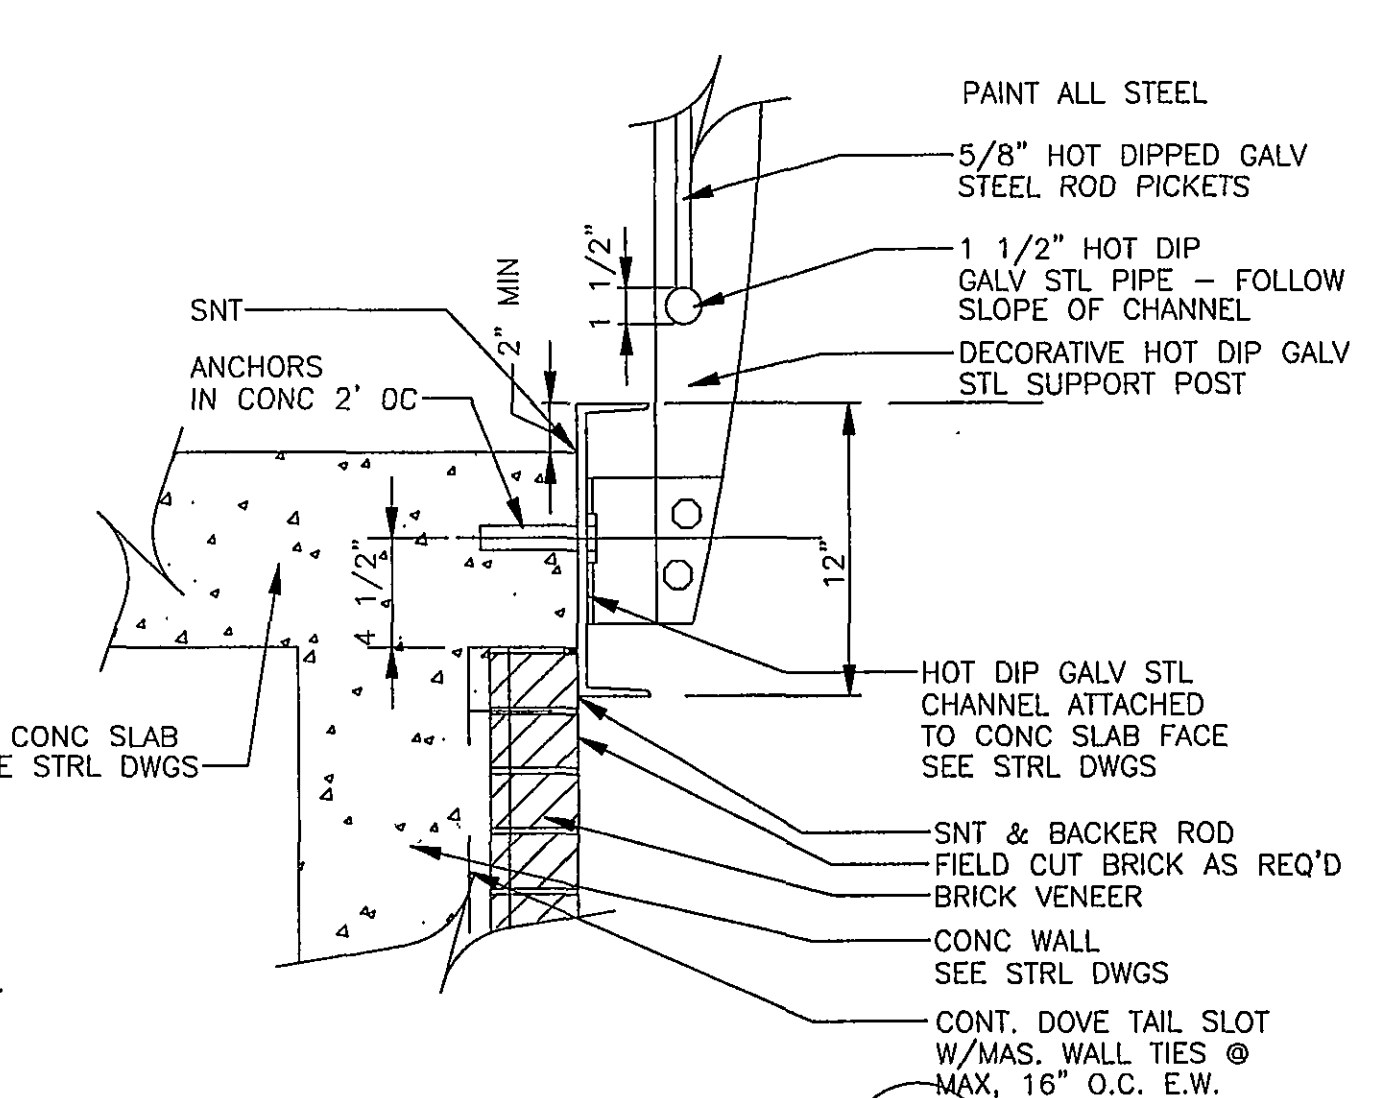


GUARDRAIL DETAIL A6.5
SCALE: 1 1/2" = 1'-0" A1 A5

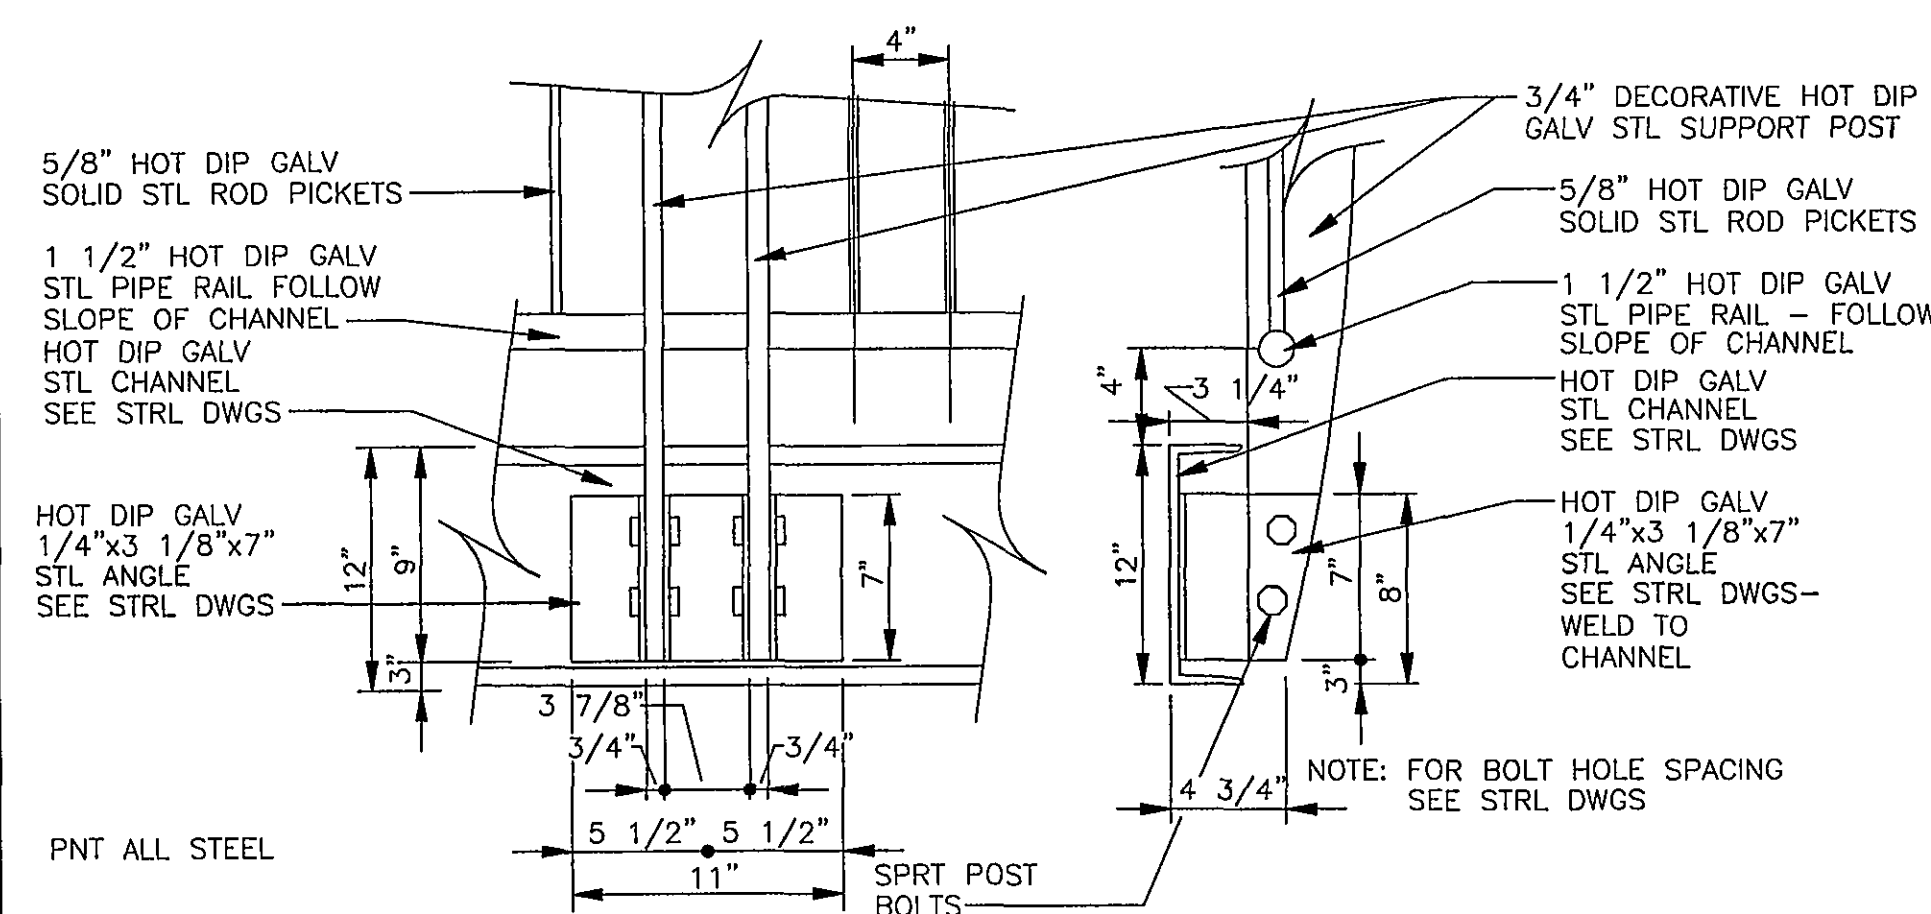

GUARDRAIL DETAIL A6.6
SCALE: 1 1/2" = 1'-0" A5

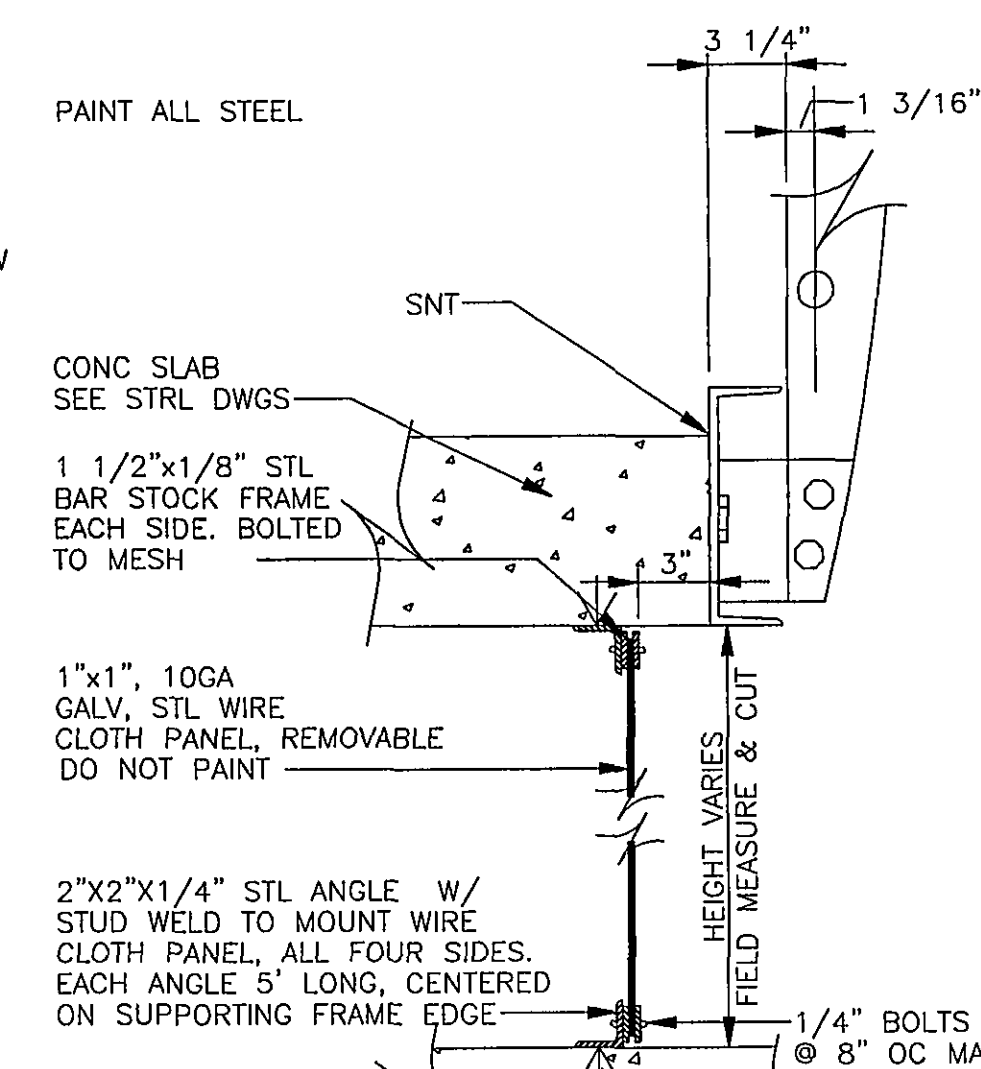


WIRE CLOTH DETAIL A6.7
SCALE: 3" = 1'-0" A5

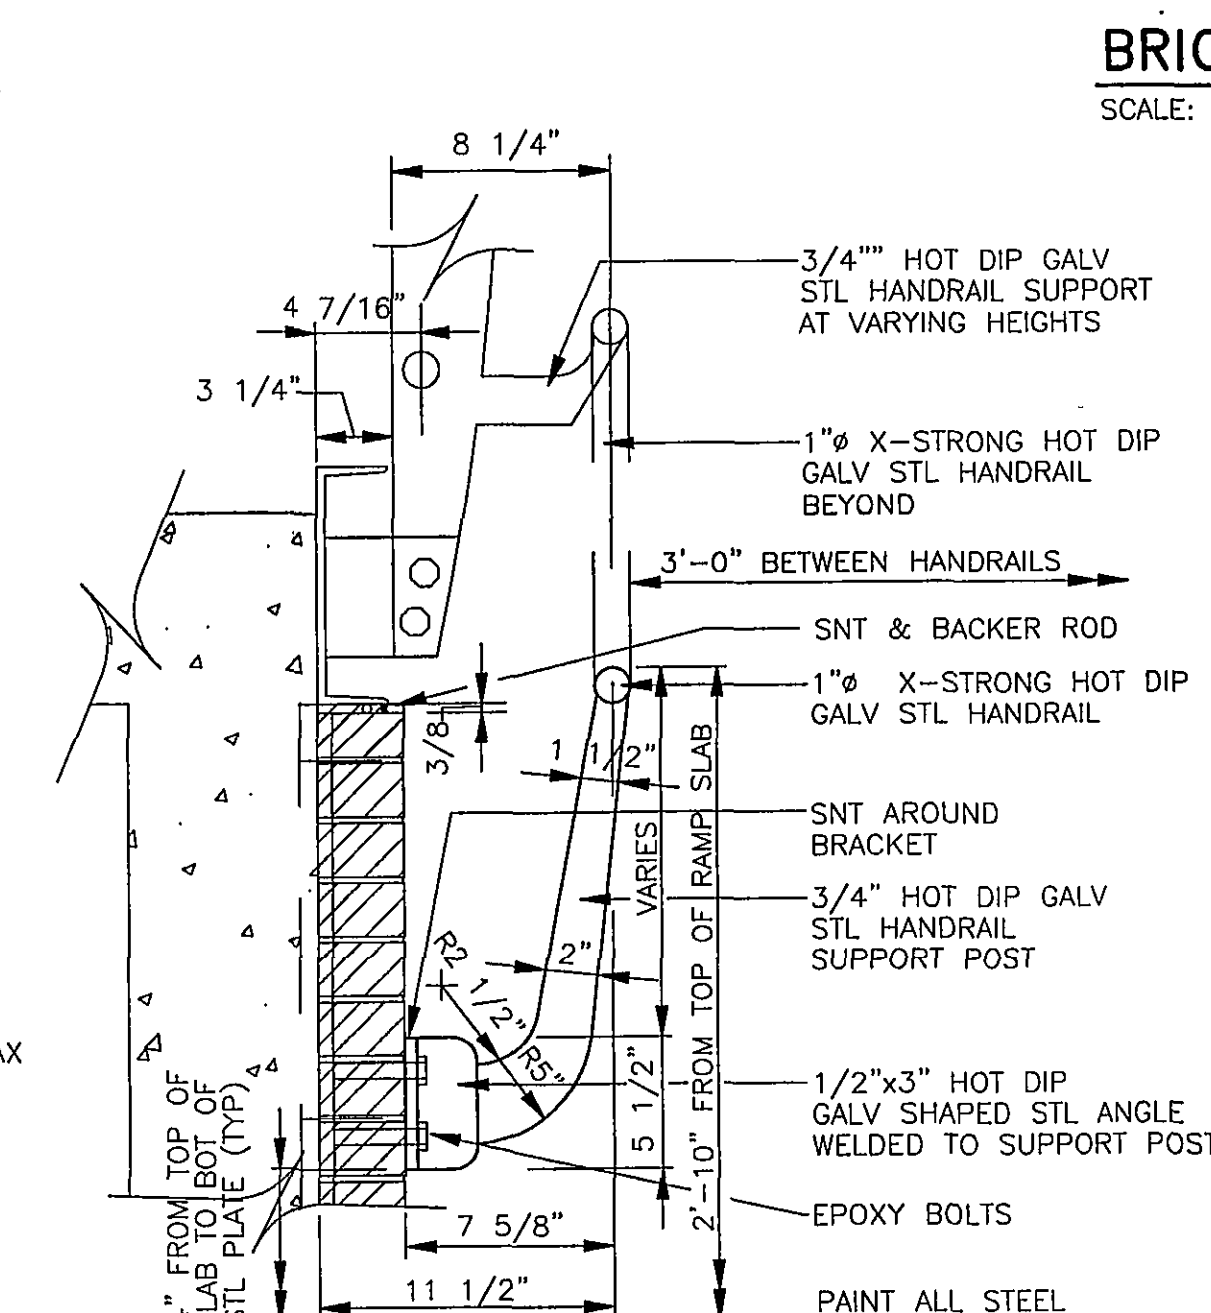


NOTE: HANDRAIL SUPPORT BRACKET & STL PLATE IS ALL ONE ASSEMBLY & BOLTED TO THE BRICK FACE. THE HAND RAIL FOLLOWS THE SLOPE OF THE RAMP 34" ABOVE THE SLAB. THE TWO SUPPORT BRACKETS WILL GET SHORTER AS THE SLOPE RISES.


HANDRAIL DETAIL A6.8
SCALE: 1 1/2" = 1'-0" A5

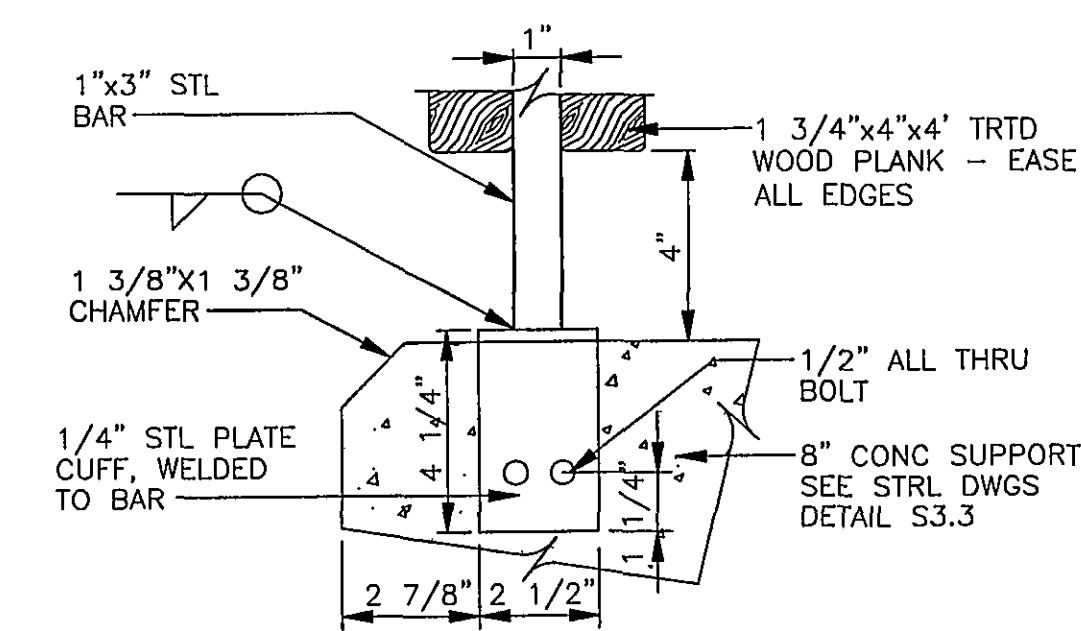


BENCH DETAIL A6.9
SCALE: 3" = 1'-0" A2

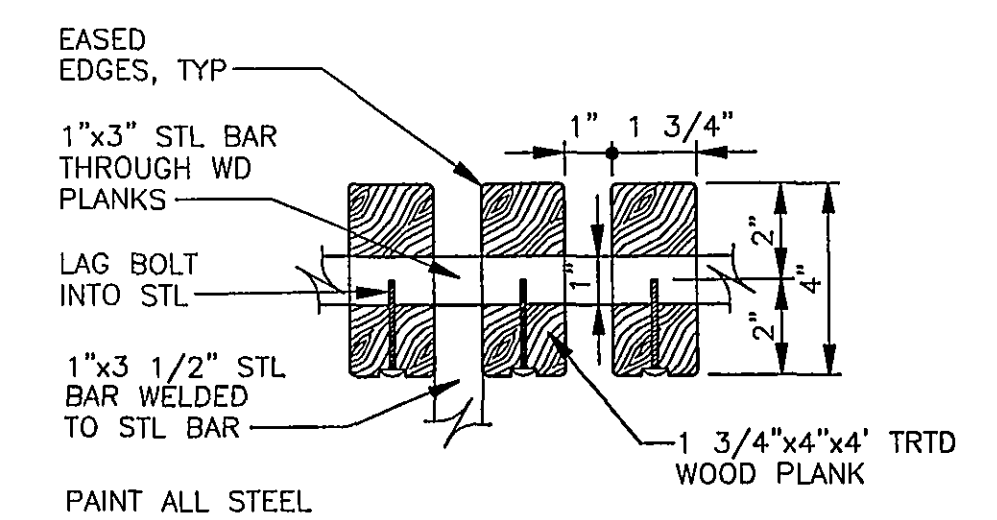

BENCH DETAIL A6.10
SCALE: 3" = 1'-0" A2

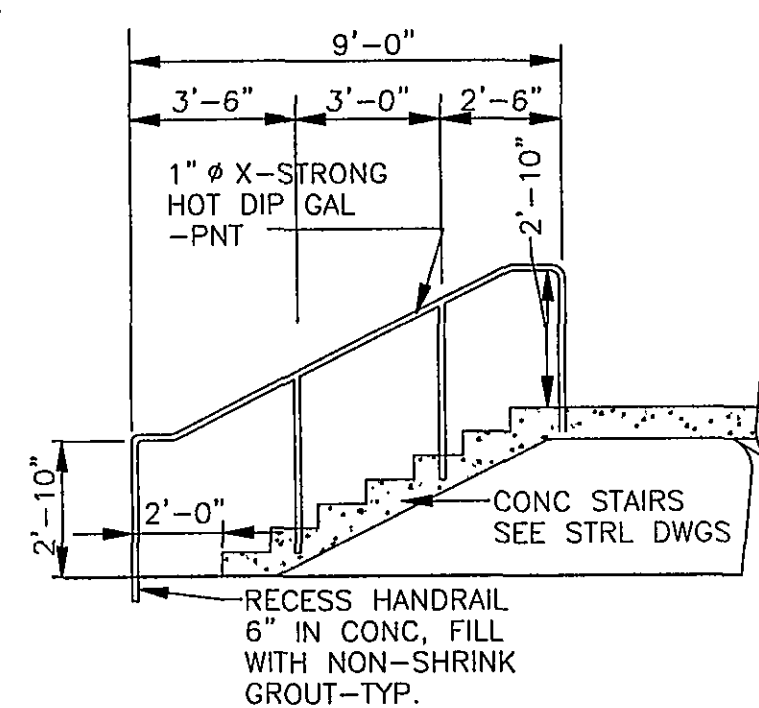


DETAIL A6.11
SCALE: 1/4" = 1'-0" A4

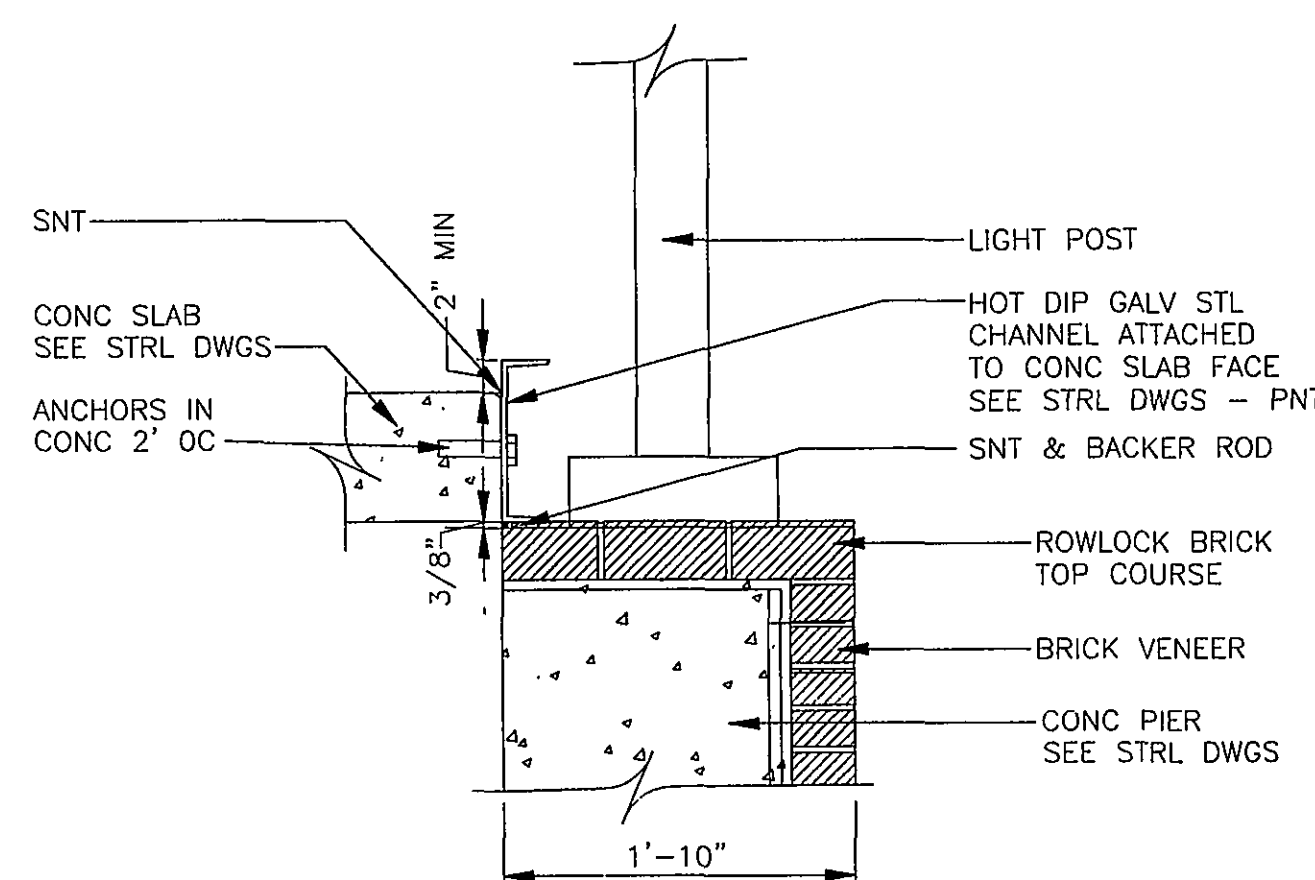


NOTE: PIERS W/O POST LIGHT ARE SIM. DIFFERENCE IS THEY ONLY EXTEND 1'-0" FROM FACE OF SLAB


DETAIL A6.13
SCALE: 1/4" = 1'-0" A5

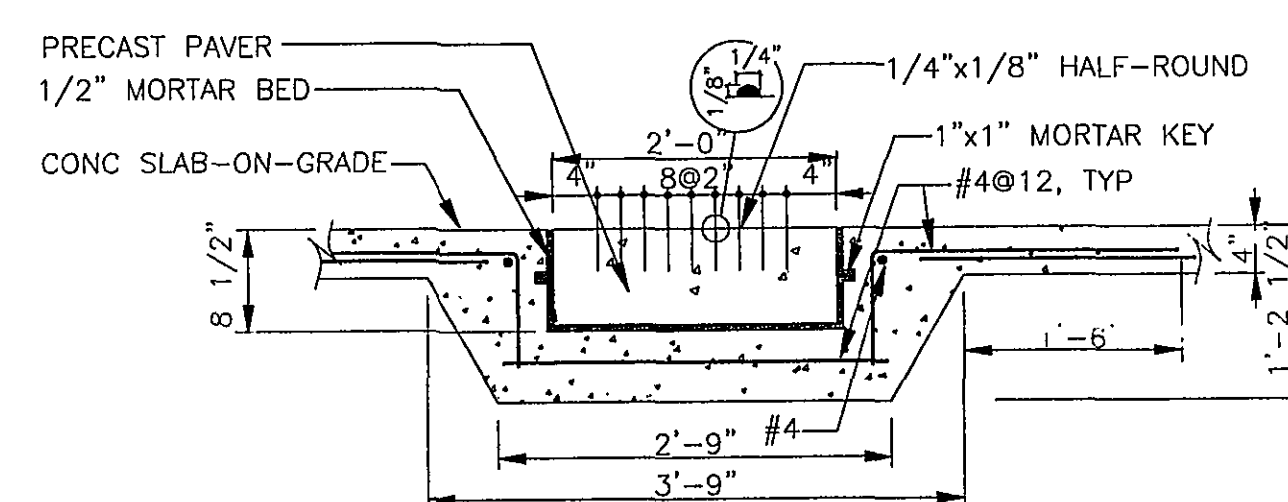

PRECAST SECTION A6.14
SCALE: 3/4" = 1'-0" A1

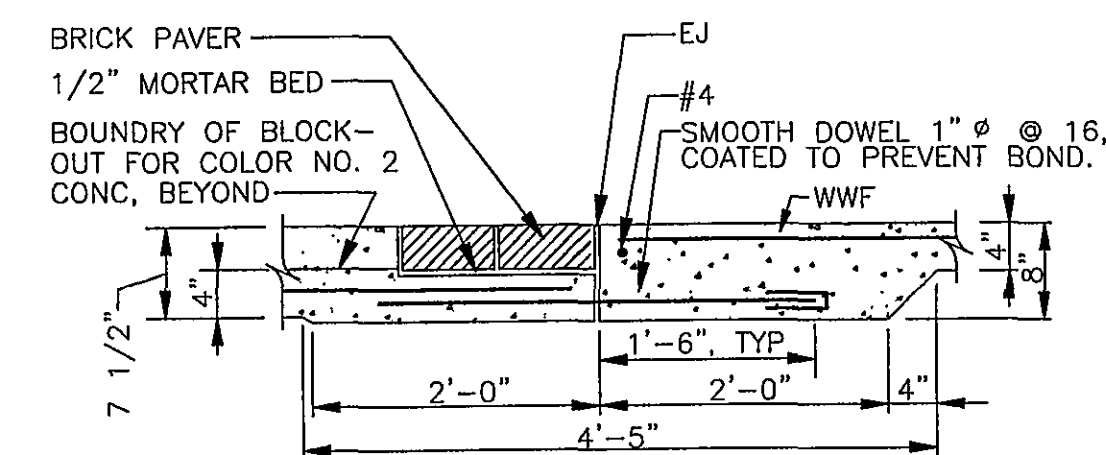


BRICK SECTION A6.15
SCALE: 3/4" = 1'-0" A1

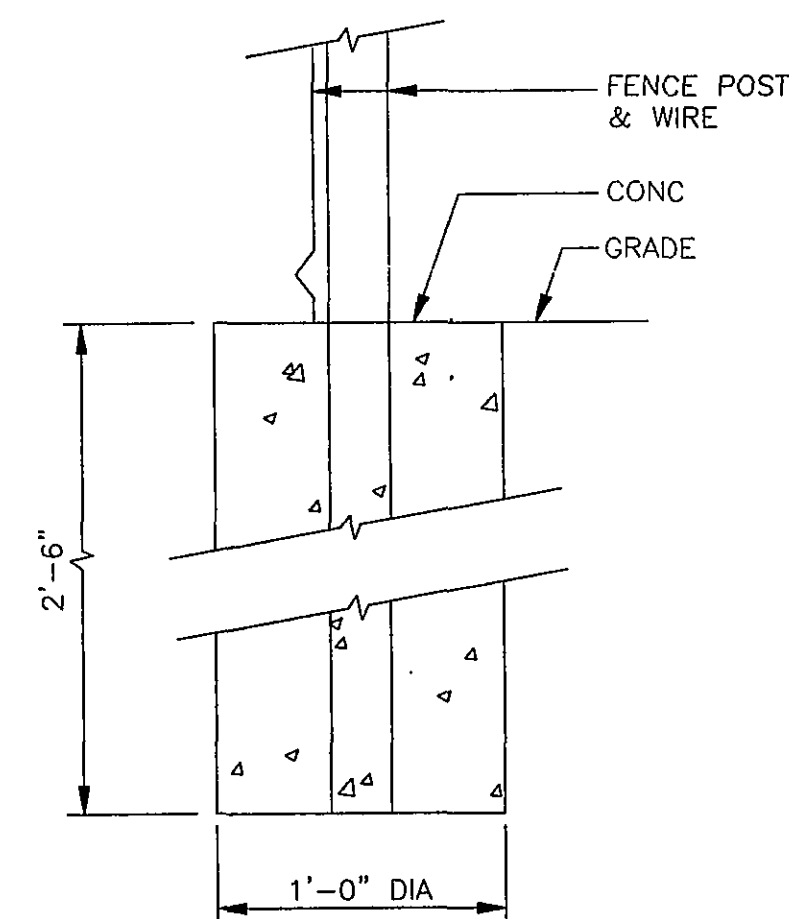

FTG DETAIL A6.12
SCALE: 1 1/2" = 1'-0" A2

GRAPHIC SCALES

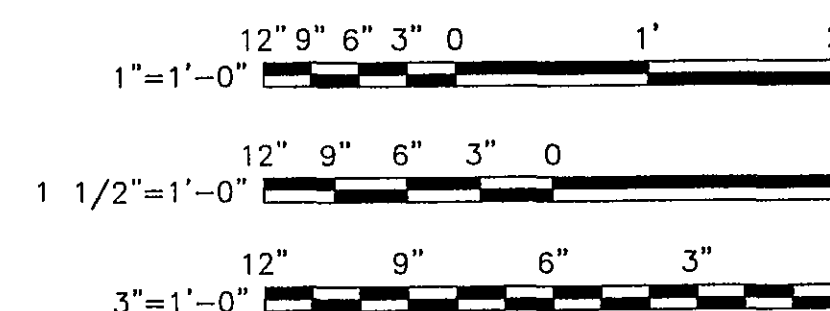

REVISION	DATE	DESCRIPTION	BY	APP
DESIGNED	RAA	CITY OF ROANOKE RAILSIDE LINEAR WALK PHASE IV		
DRAWN	RAA			
CHECKED	MWS	ARCHITECTURAL DETAILS		
APPROVED				
SUBMITTED		HAYES, SEAY, MATTERN & MATTERN, INC. ARCHITECTS - ENGINEERS - PLANNERS ROANOKE, VIRGINIA		
SCALE AS NOTED		COMM. NO. 7288		
DATE SEPT. 17 1999		SHEET A6		