
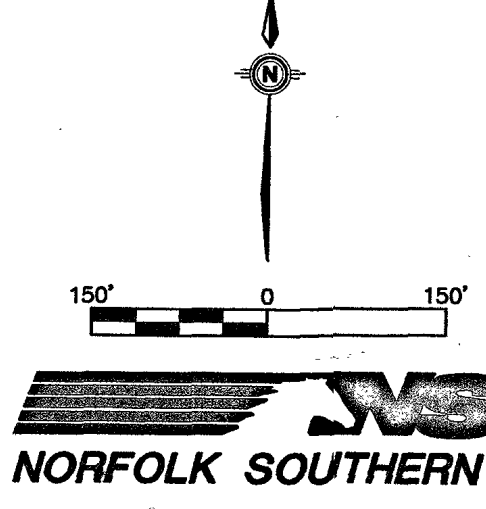


LEGEND

- WESTERN VIRGINIA WATER AUTHORITY WATER MAINS
- MOST CURRENT WATER SERVICE LINES (POST 1996)
- FIRE SERVICE LINES
- STORM WATER LINES
- SEWER LINES
- INDUSTRIAL WASTE LINES
- GAS SERVICE LINES
- VARIOUS (OLD) CAST IRON LINES
- FIRE HYDRANTS

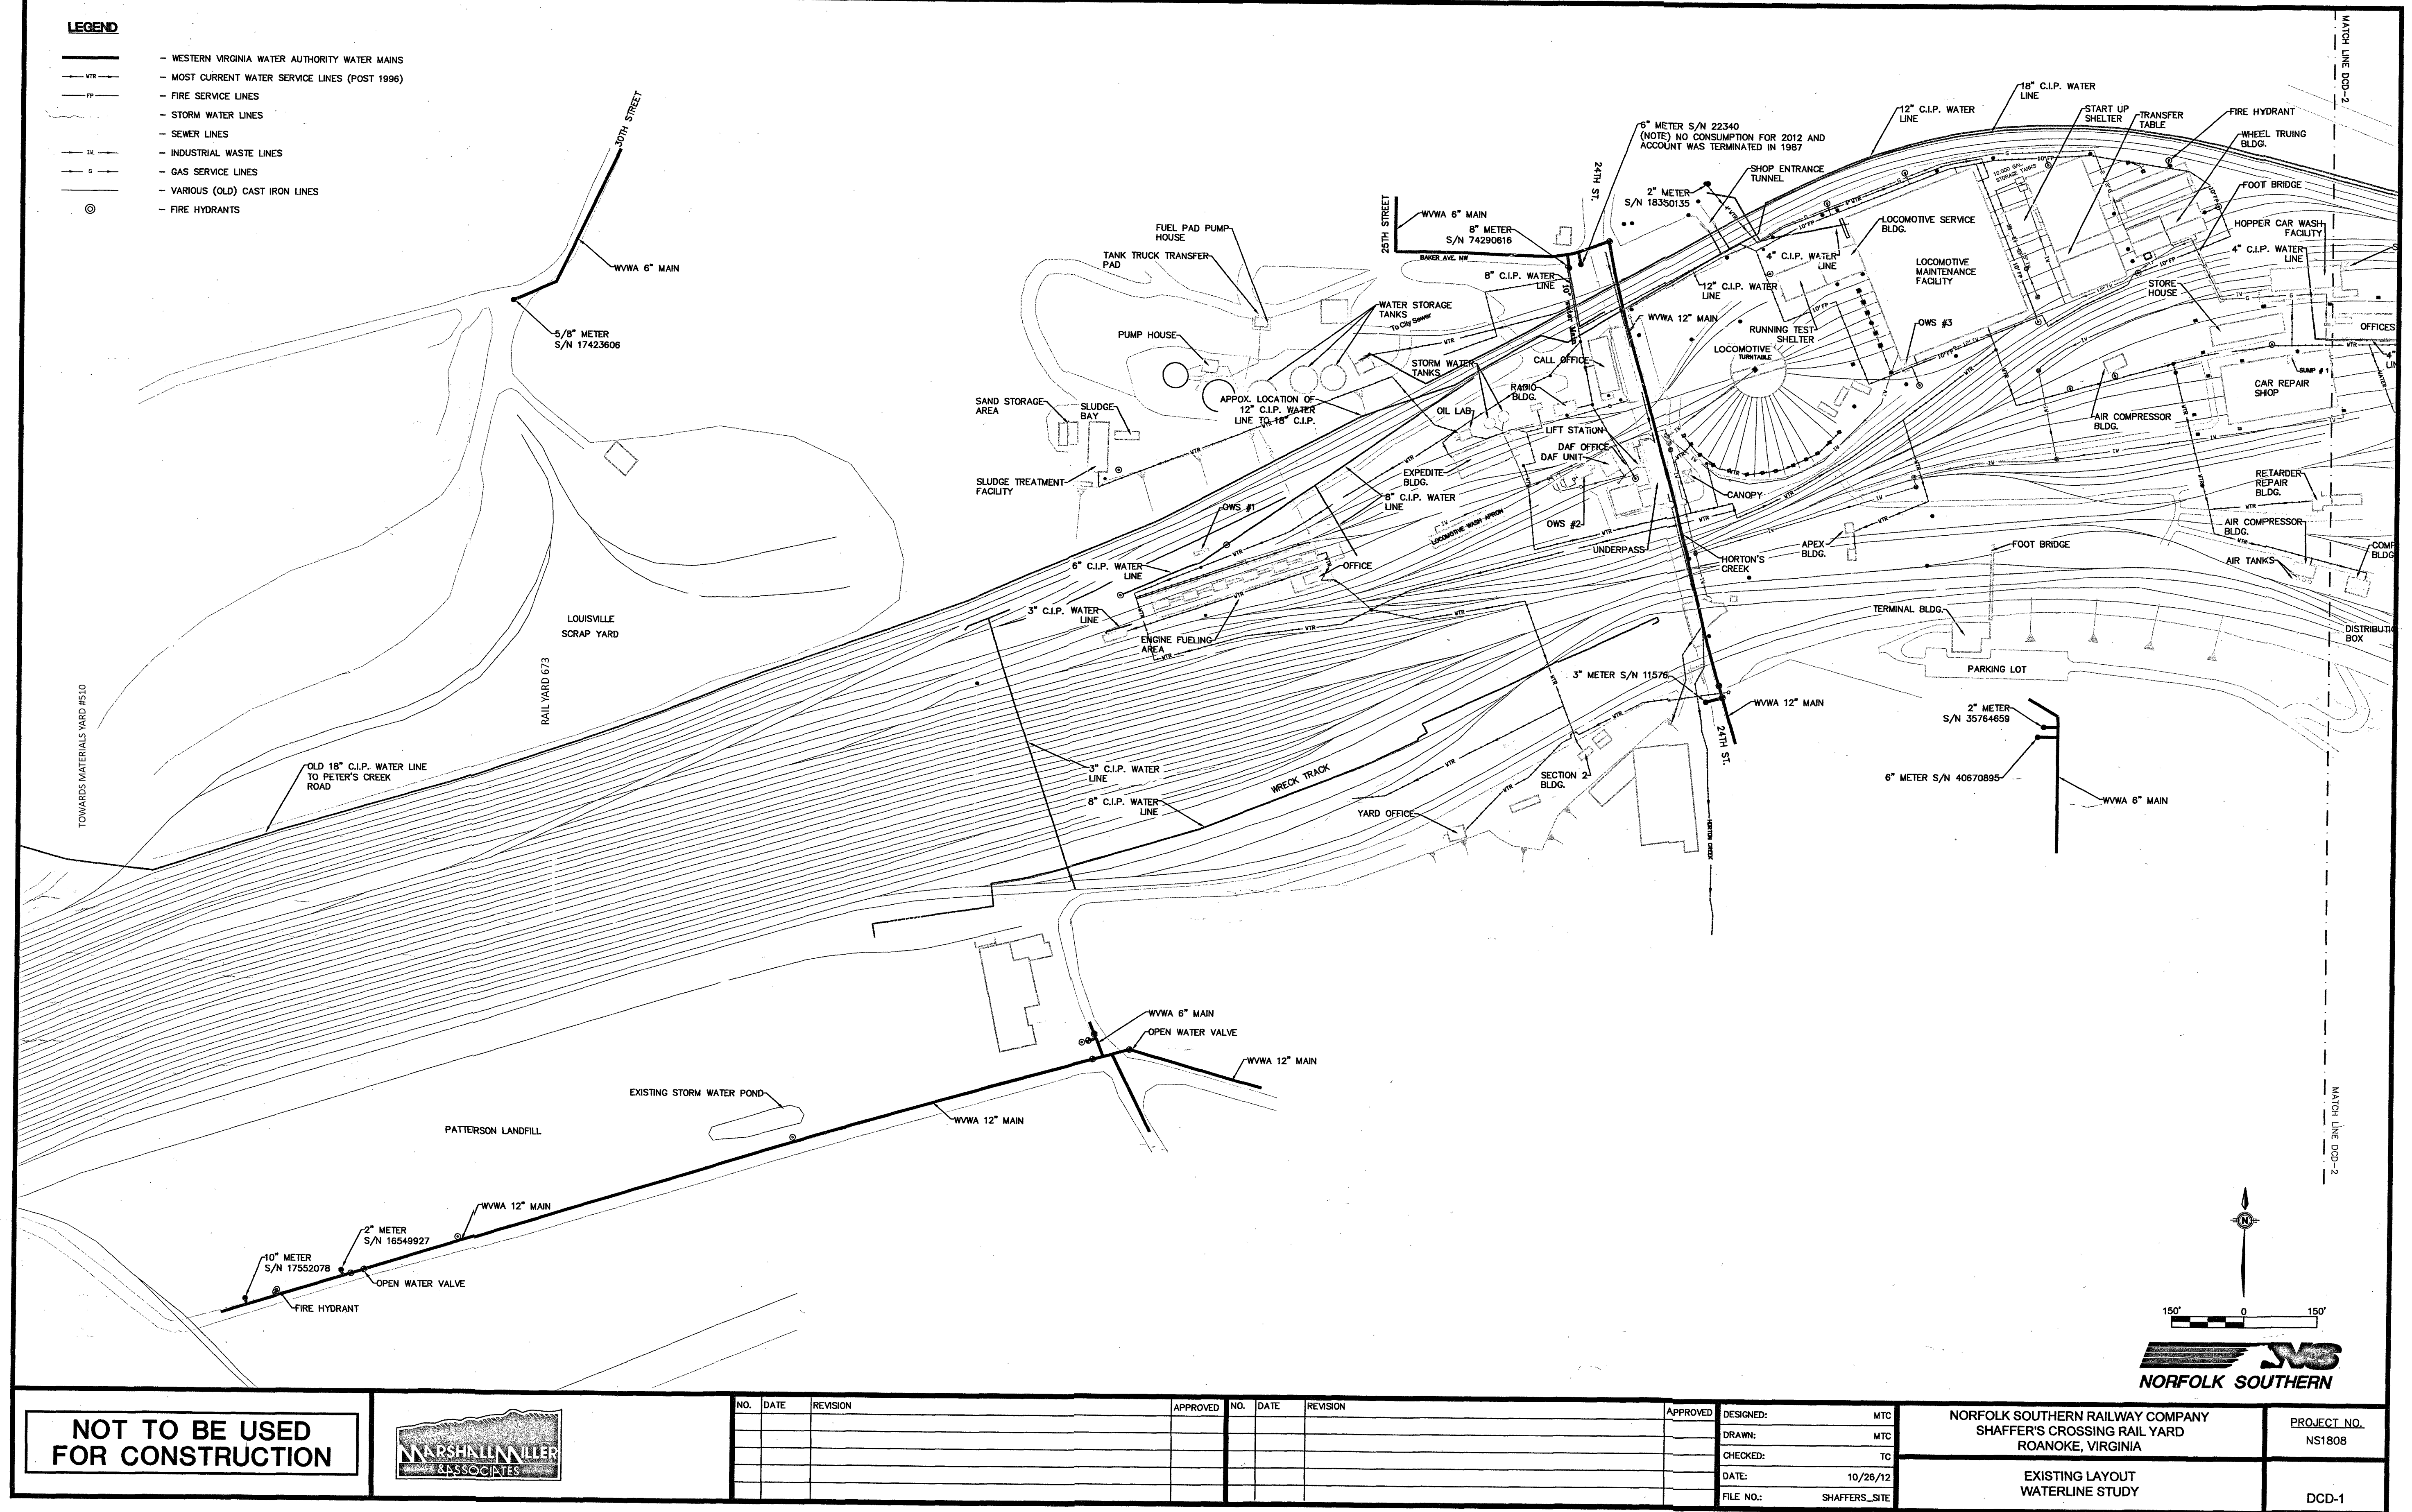

NORFOLK SOUTHERN

NOT TO BE USED
FOR CONSTRUCTION



NO.	DATE	REVISION	APPROVED	NO.	DATE	REVISION	APPROVED

DESIGNED:	WTC
DRAWN:	WTC
CHECKED:	TC
DATE:	10/26/12
FILE NO.:	SHAFFERS_SITE

NORFOLK SOUTHERN RAILWAY COMPANY SHAFFER'S CROSSING RAIL YARD ROANOKE, VIRGINIA	PROJECT NO. NST1808
EXISTING LAYOUT WATERLINE STUDY	DCD-1