
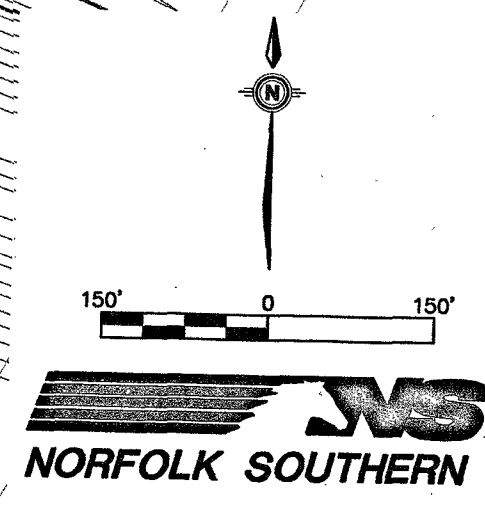


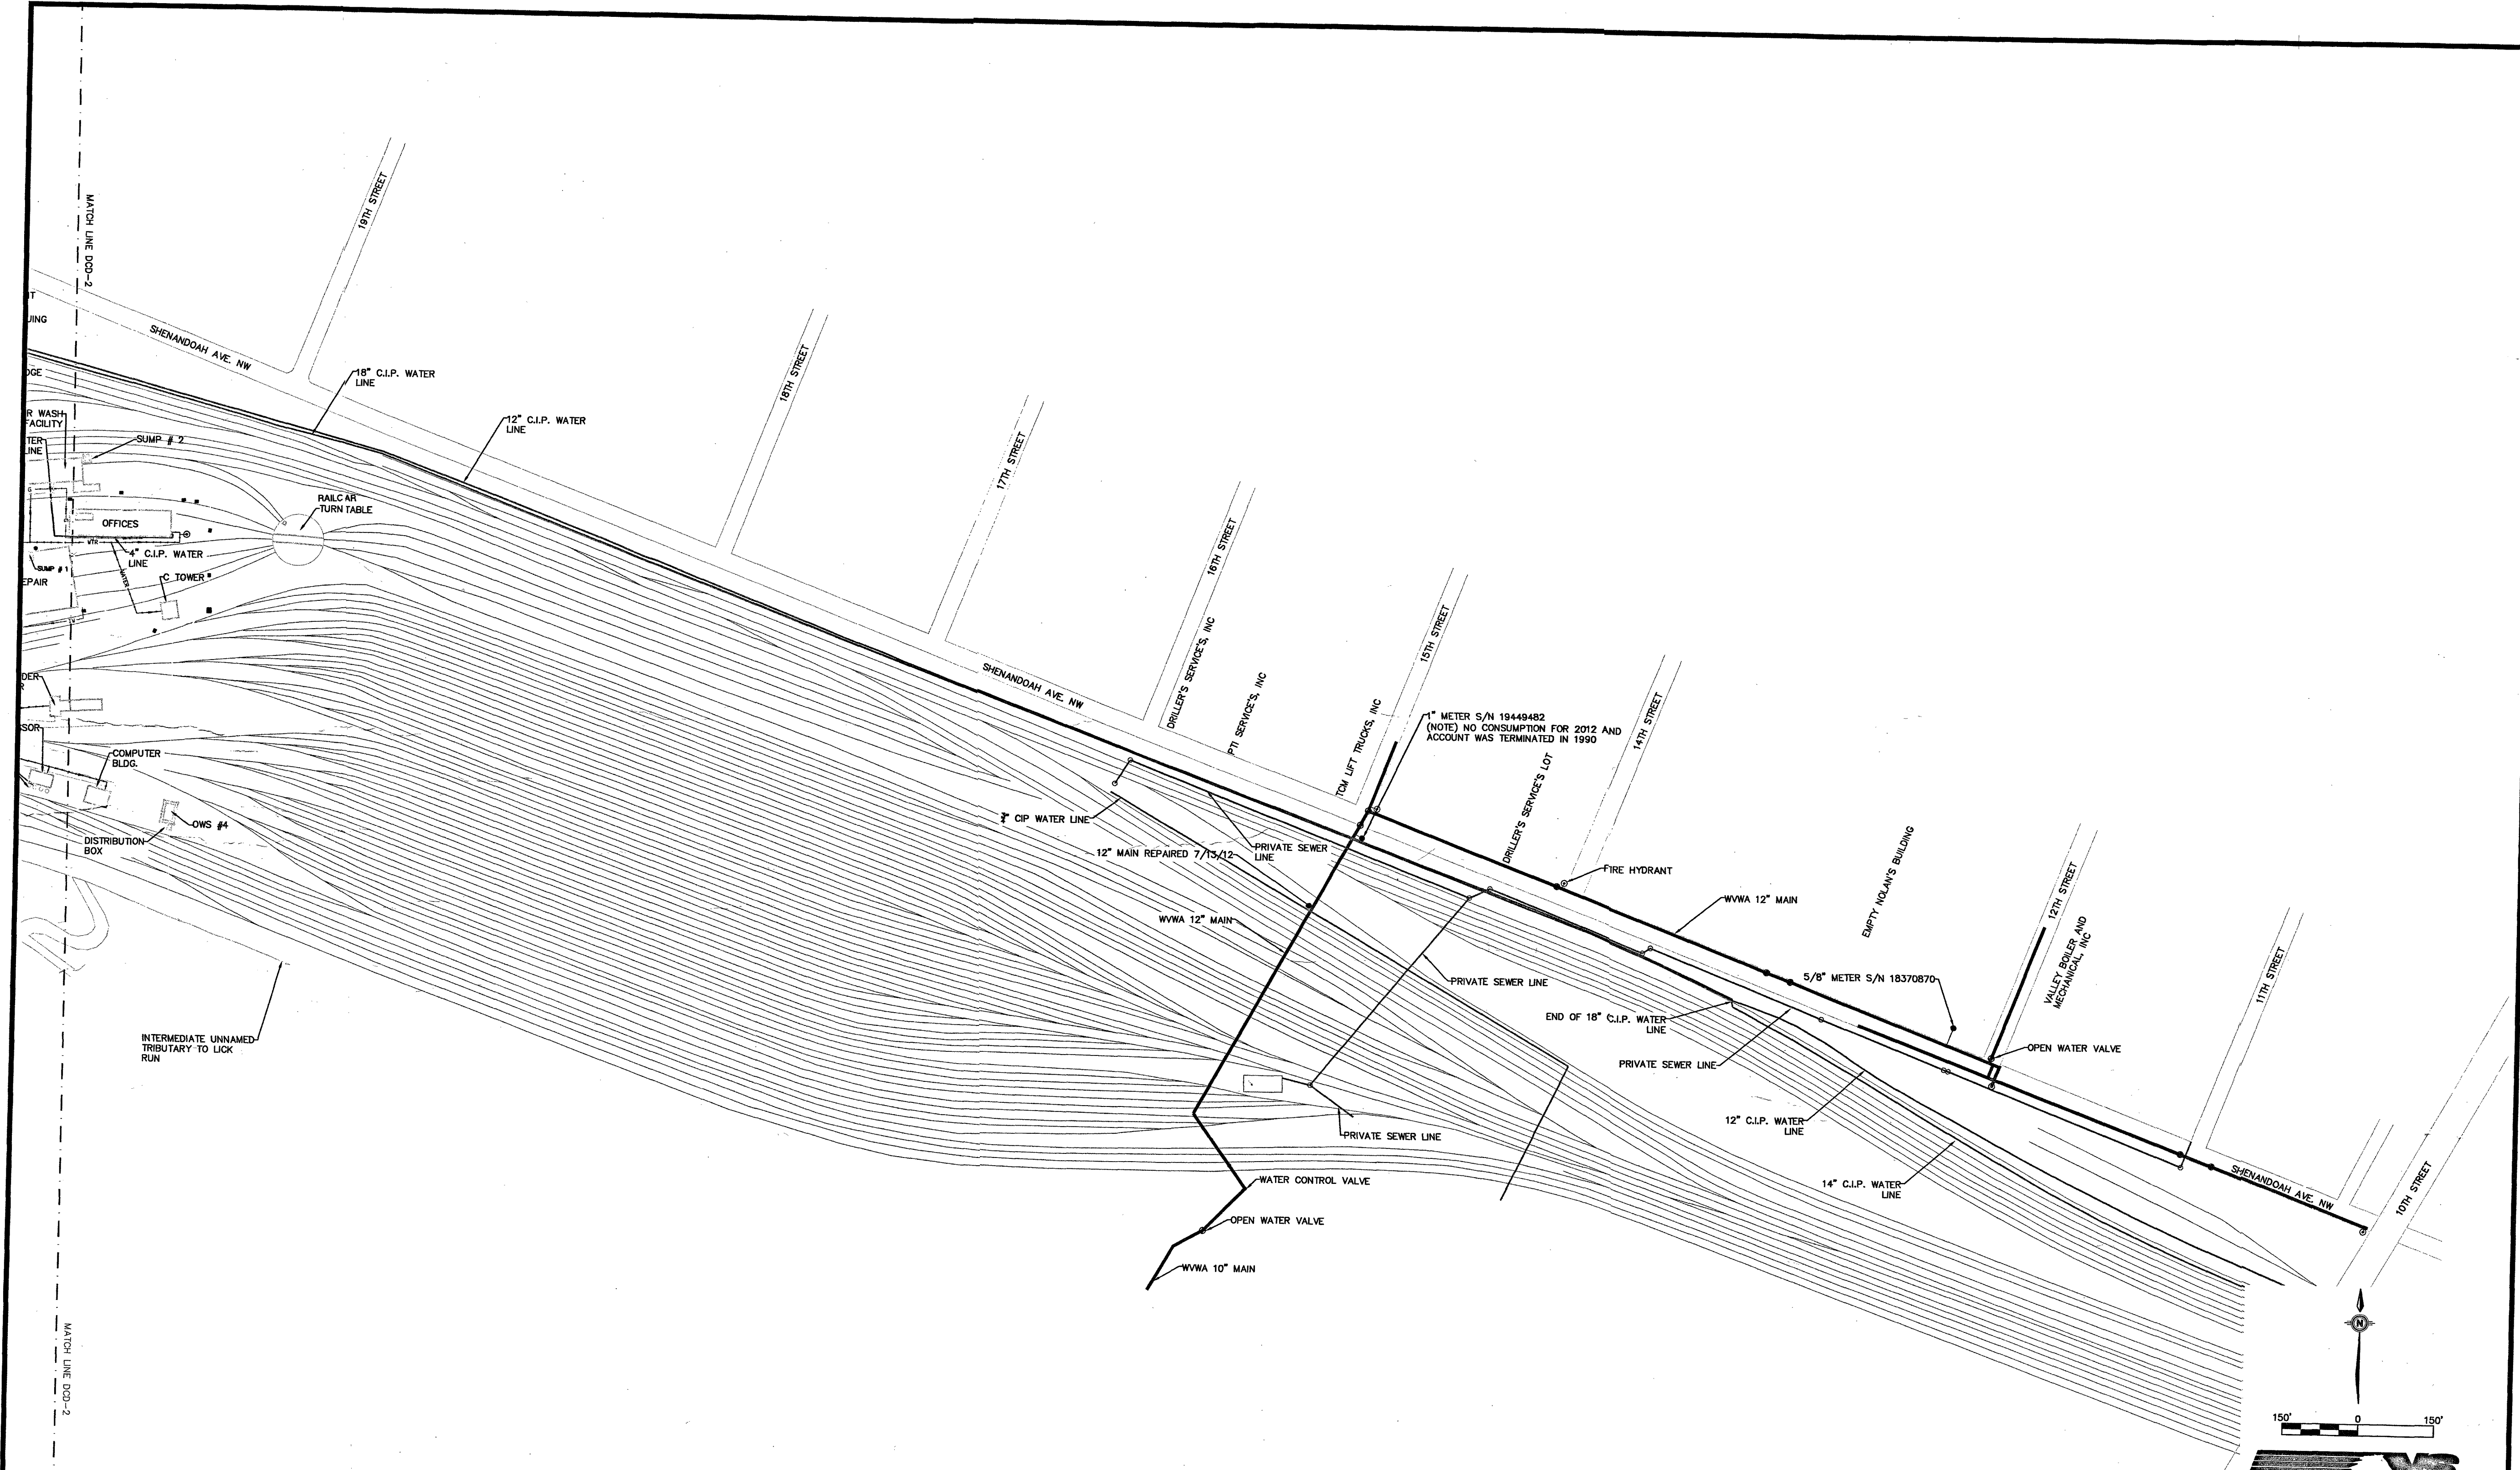

NOT TO BE USED FOR CONSTRUCTION		NO.		DATE	REVISION	APPROVED	NO.	DATE	REVISION	APPROVED	DESIGNED: MTC	NORFOLK SOUTHERN RAILWAY COMPANY SHAFFER'S CROSSING RAIL YARD ROANOKE, VIRGINIA	PROJECT NO. NS1808	
											DRAWN: MTC		EXISTING LAYOUT WATERLINE STUDY	DCD-2
											CHECKED: TC			
													DATE: 10/26/12 FILE NO.: SHAFFERS_SITE	