



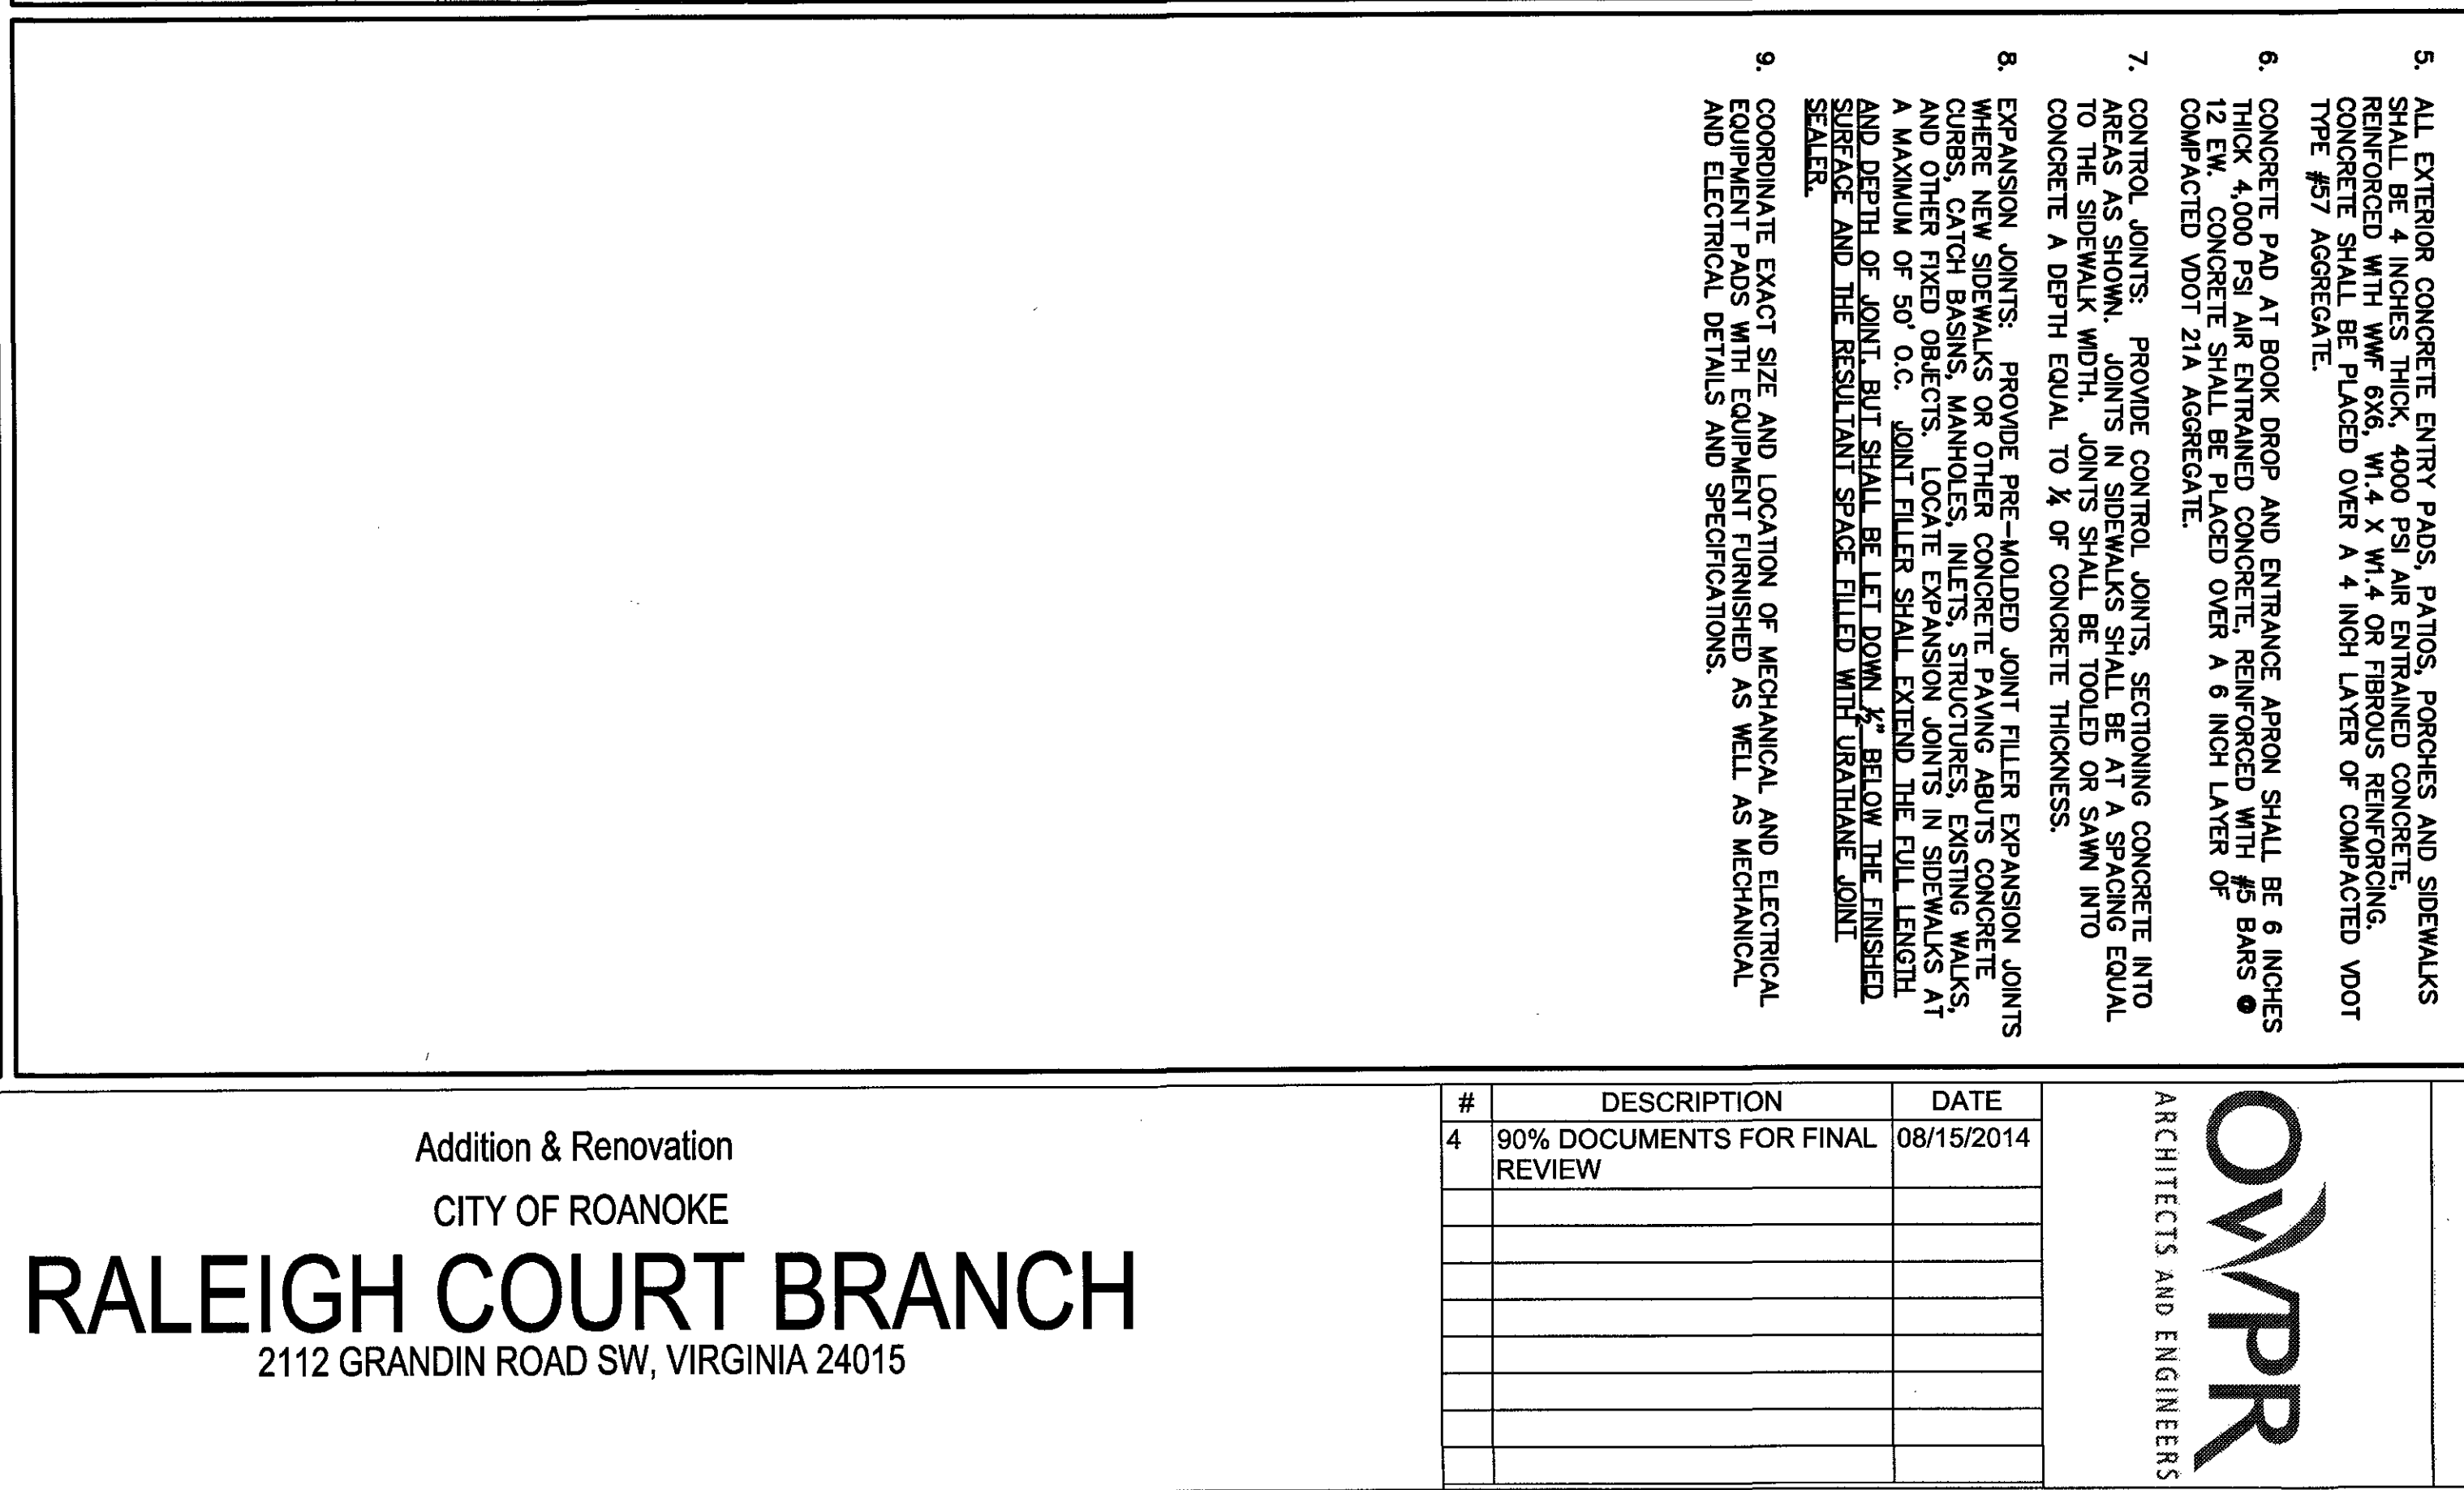

1. SEE ARCHITECTURAL SHEETS FOR BUILDING DIMENSIONS.
2. ALL DIMENSIONS SHOWN ARE TO FACE OF BUILDING, FACE OF CURB, EDGE OF PAVEMENT, AND PERPENDICULAR TO PROPERTY LINES.
3. ALL PARKING LOT AND SIDEWALK RADI SHALL BE 5 FEET UNLESS OTHERWISE NOTED.
4. PARKING SPACES SHALL BE 9'X18', UNLESS OTHERWISE NOTED, AND SHALL BE SEPARATED BY 4 INCH WIDE WHITE PAINTED LINES.
9. COORDINATE EXACT SIZE AND LOCATION OF MECHANICAL AND ELECTRICAL EQUIPMENT PADS WITH EQUIPMENT FURNISHED AS WELL AS MECHANICAL AND ELECTRICAL DETAILS AND SPECIFICATIONS.

[illegible]

OVP
ARCHITECTS AND ENGINEERS

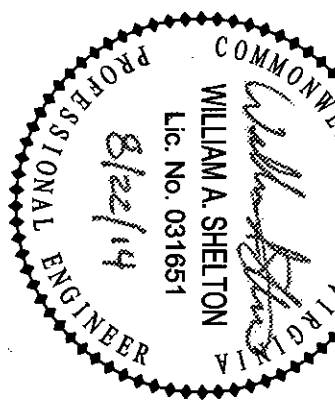

RALEIGH COURT BRANCH

2112 GRANDIN ROAD SW, VIRGINIA 24015

2112 GRANDIN ROAD SW, VIRGINIA 24015

PROJECT NO:
14001

SCALE:
AS INDICATED

DIMENSIONAL PLAN

DIMENSIONAL PLAN

C1.2

1382 West Ninth Street
Suite 300
Cleveland, Ohio

www.HBMarChitects.com

HBM