
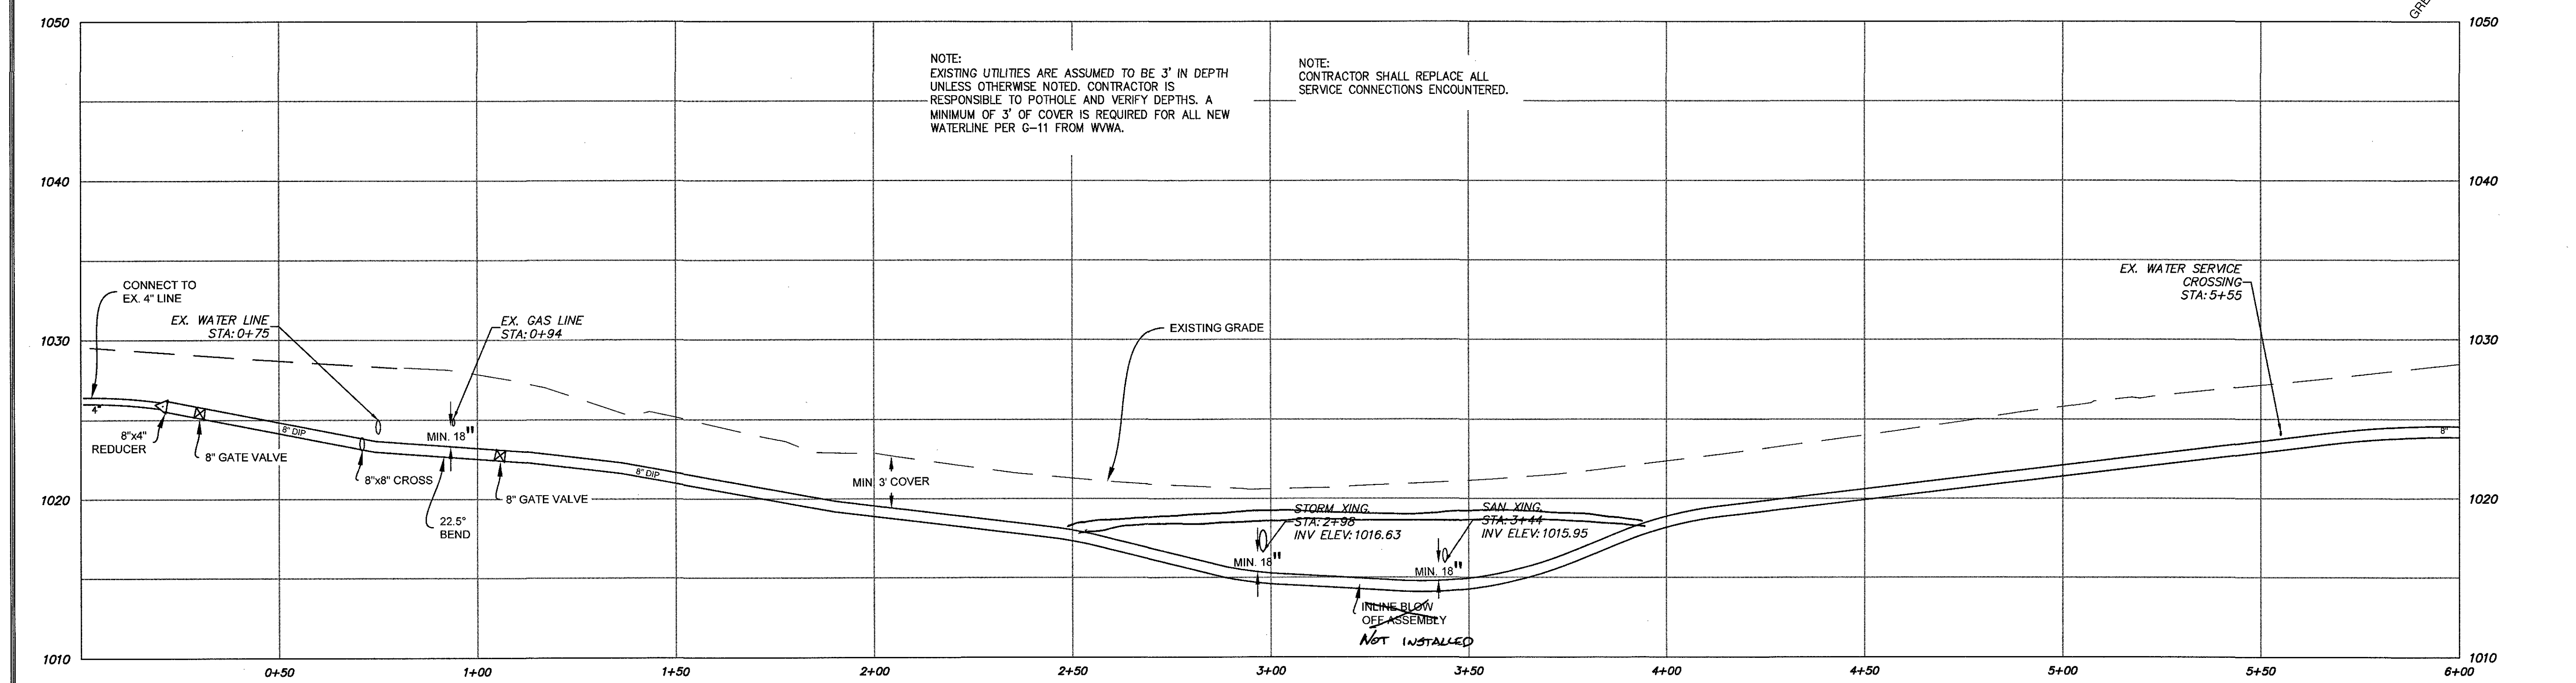


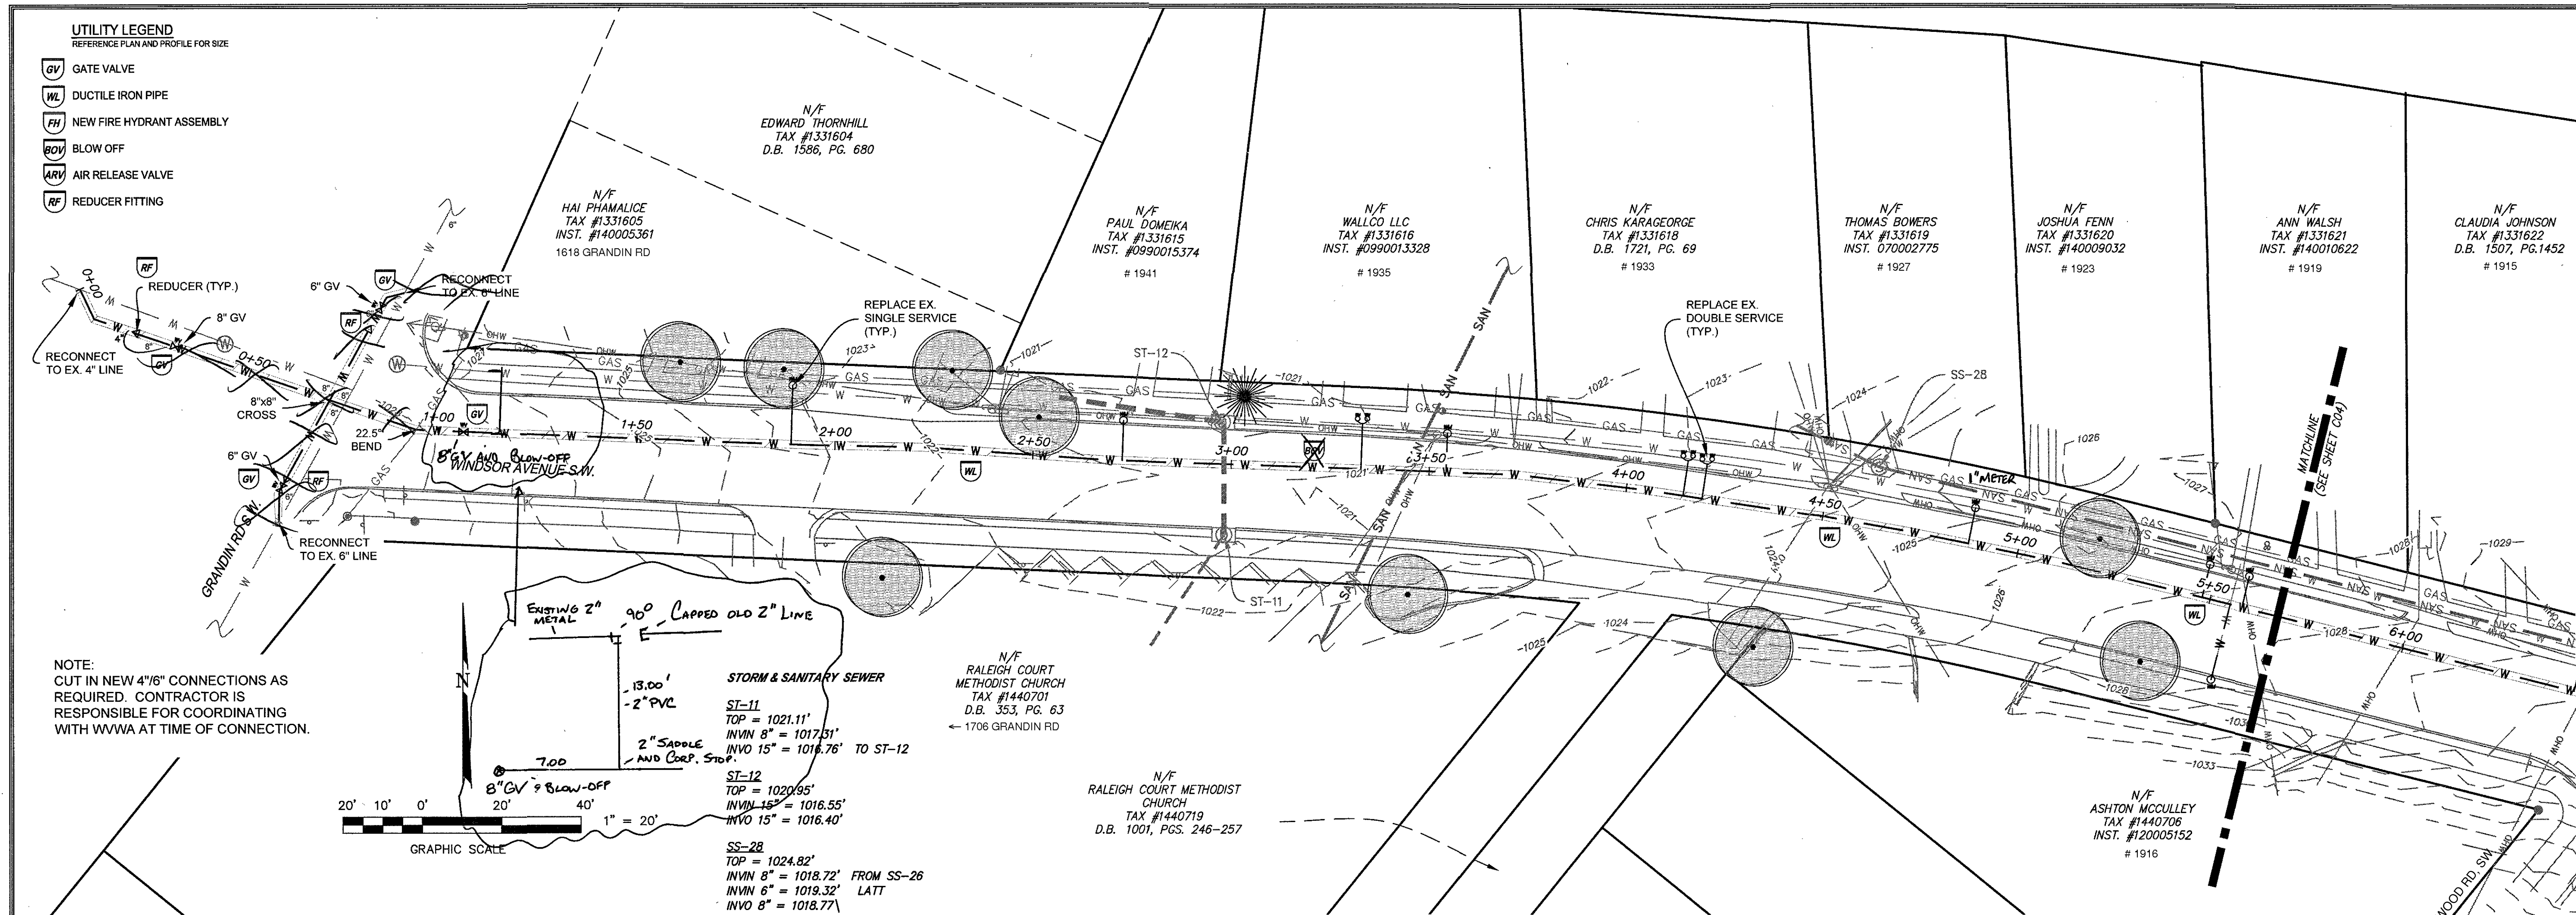

parker
 DESIGN GROUP
 2122 Carolina Ave, SW
 Roanoke, VA 24014
 Ph: 540-387-1153
 Fax: 540-389-5767
 1915-B W. Cary Street
 Richmond, VA 23220
 Phone: 804-358-2947
 Fax: 804-359-9645
 180 AMT Tech Dr.
 Suite 101-B
 Rocky Mount, VA 24151
 Phone: 804-358-2947
 Fax: 804-359-9645
 www.parkerdg.com

These documents are the property of Parker Design Group (PDG) and may not be reproduced or used without the express permission of PDG. Any reuse of these documents without authorization of PDG will be at the sole risk of the individual or entity utilizing said documents.

**RALEIGH COURT WATERLINE
 UTILITY REPLACEMENT PLAN**
 WESTERN VIRGINIA WATER AUTHORITY
 ROANOKE CITY, VIRGINIA

REVISIONS:

DESIGNED BY:	SLR
DRAWN BY:	SLR
CHECKED BY:	SLR

DATE:
 31 October, 2017

SHEET TITLE:
 WINDSOR AVE SW
 WATERLINE STA
 0+00 - 6+00

SCALE:
 H: 1"=20' V: 1"=5'

SHEET NO.
C03