
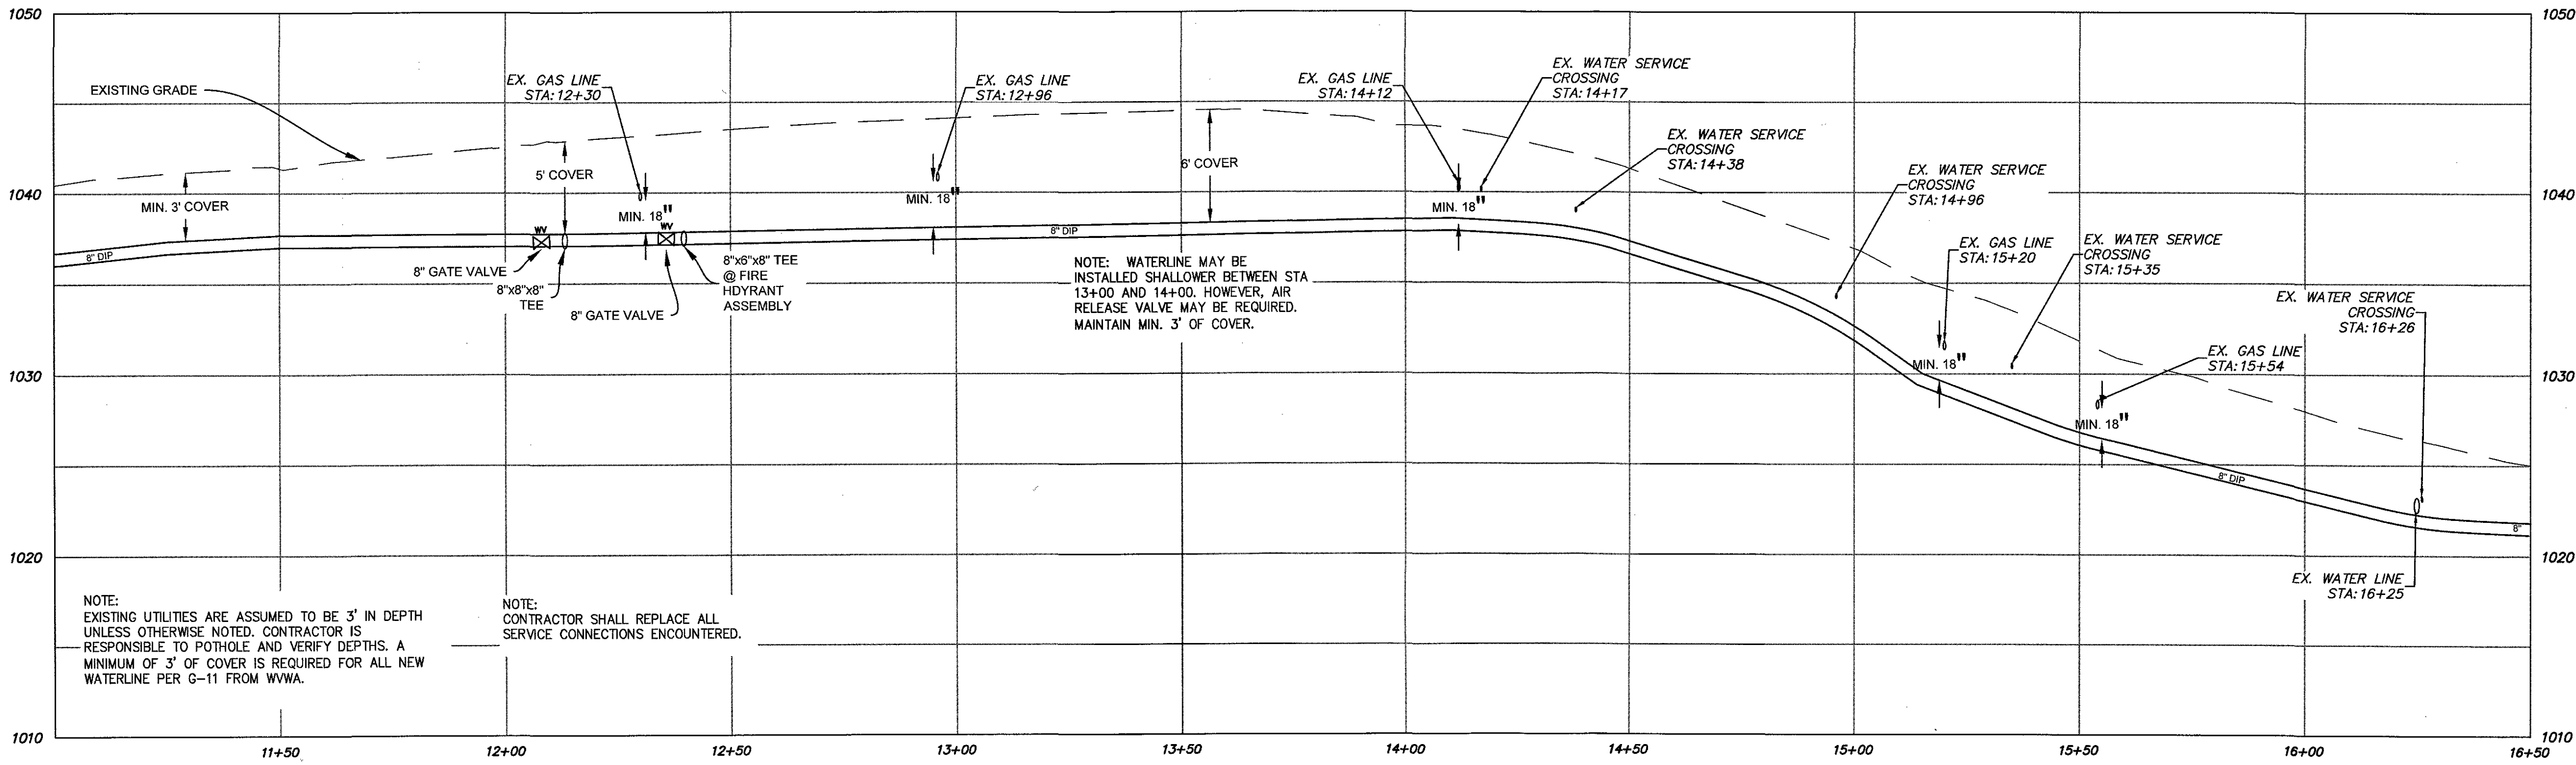


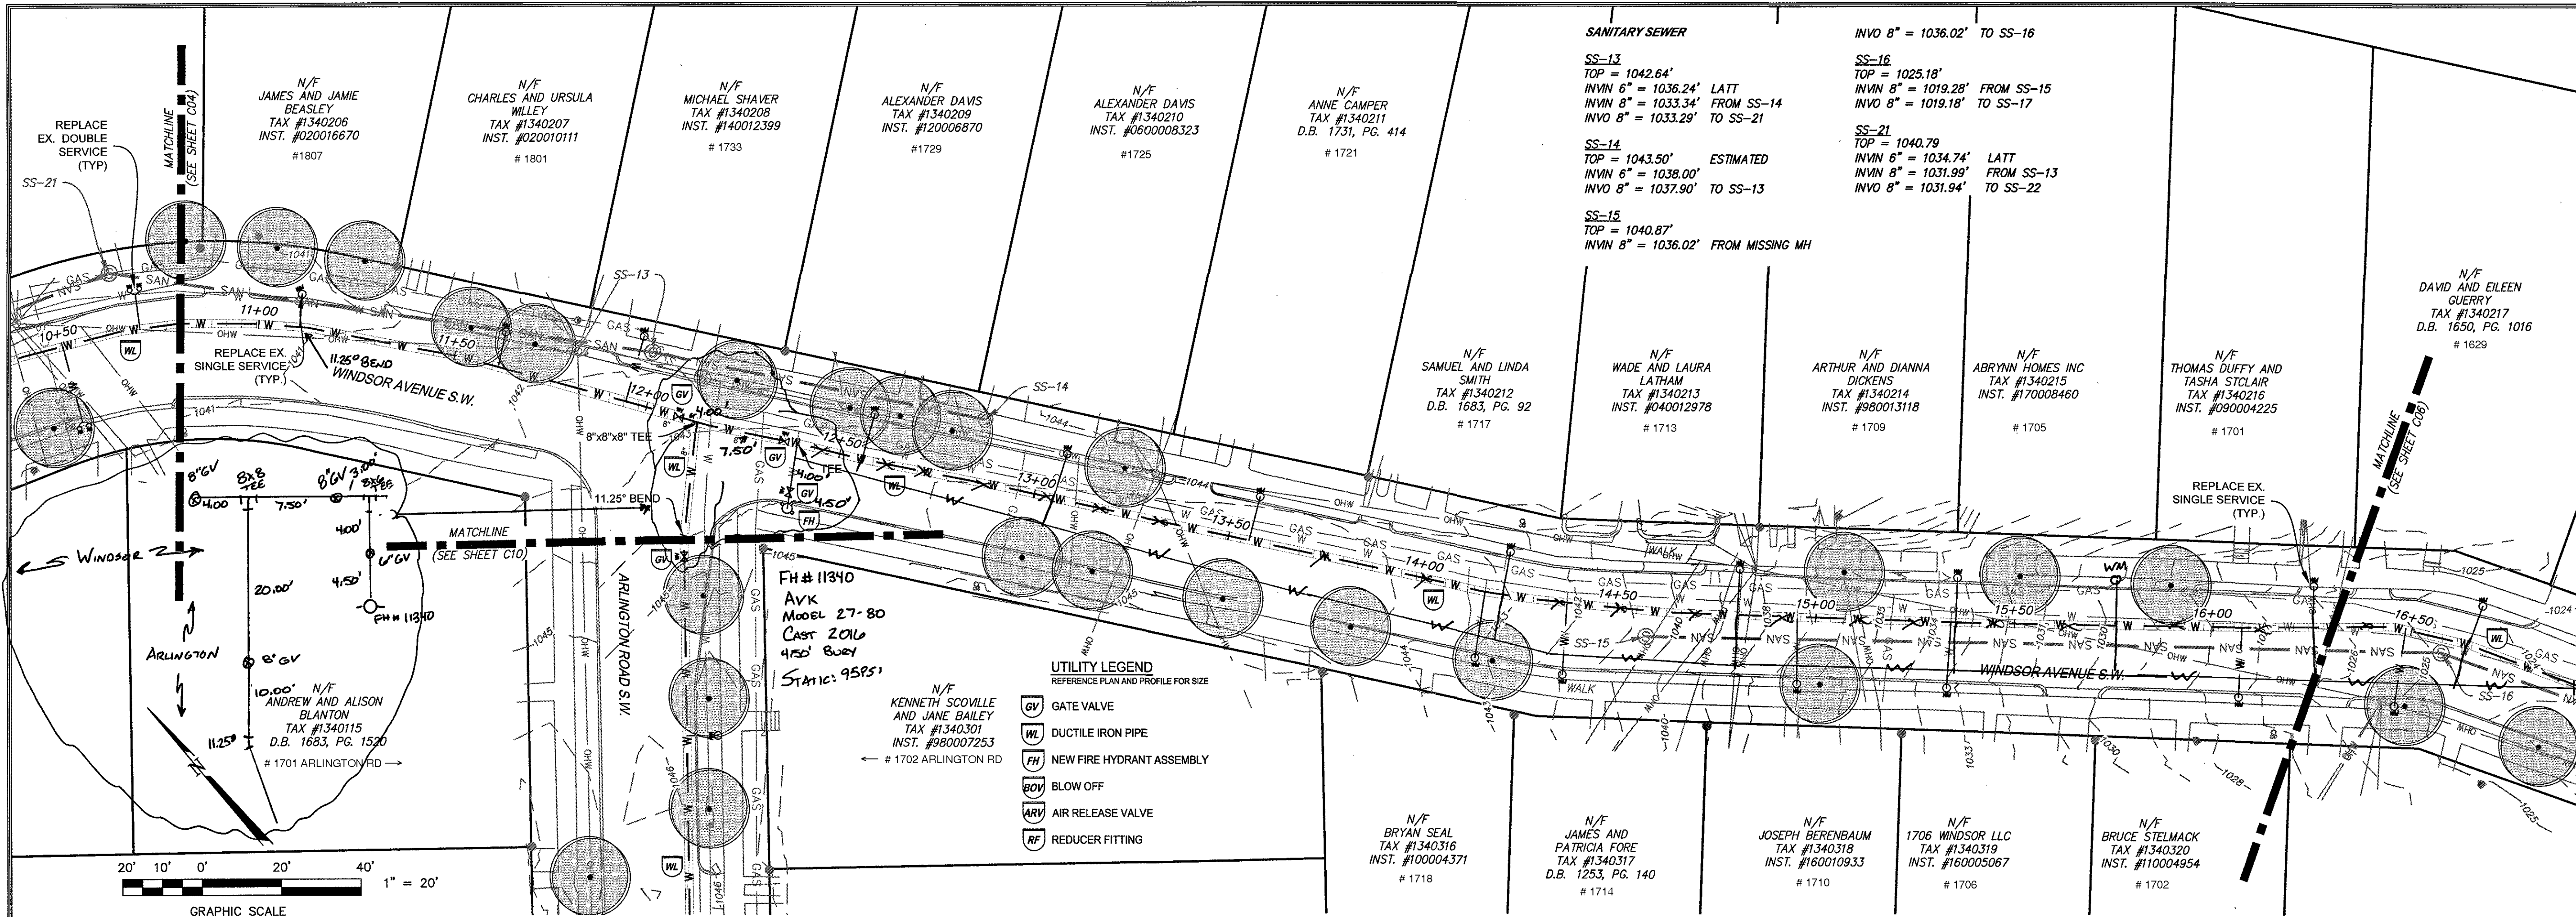

WINDSOR AVE SW WATERLINE STA 11+00 - 16+50 PROFILE
1" = 20' Horizontal
1" = 5' Vertical

parker
DESIGN GROUP

2122 Carolina Ave, SW
Roanoke, VA 24014
Ph: 540-387-1153
Fax: 540-389-5767

1915-B W. Cary Street
Richmond, VA 23220
Phone: 804-358-2947
Fax: 804-359-9645

180 AMT Tech Dr.
Suite 101-B
Rocky Mount, VA 24151
Phone: 804-358-2947
Fax: 804-359-9645
www.parkerdg.com

These documents are the property of Parker Design Group (PDG) and may not be reproduced or used without the express permission of PDG. Any reuse of these documents without the authorization of PDG will be at the sole risk of the individual or entity using said documents.

**RALEIGH COURT WATERLINE
UTILITY REPLACEMENT PLAN**
WESTERN VIRGINIA WATER AUTHORITY
ROANOKE CITY, VIRGINIA

DESIGNED BY:	SLR
DRAWN BY:	SLR
CHECKED BY:	SLR

DATE:	31 October, 2017
SHEET TITLE:	WINDSOR AVE SW WATERLINE STA 11+00 - 16+50
SCALE:	H:1"=20' V:1"=5'
SHEET NO.	C05