
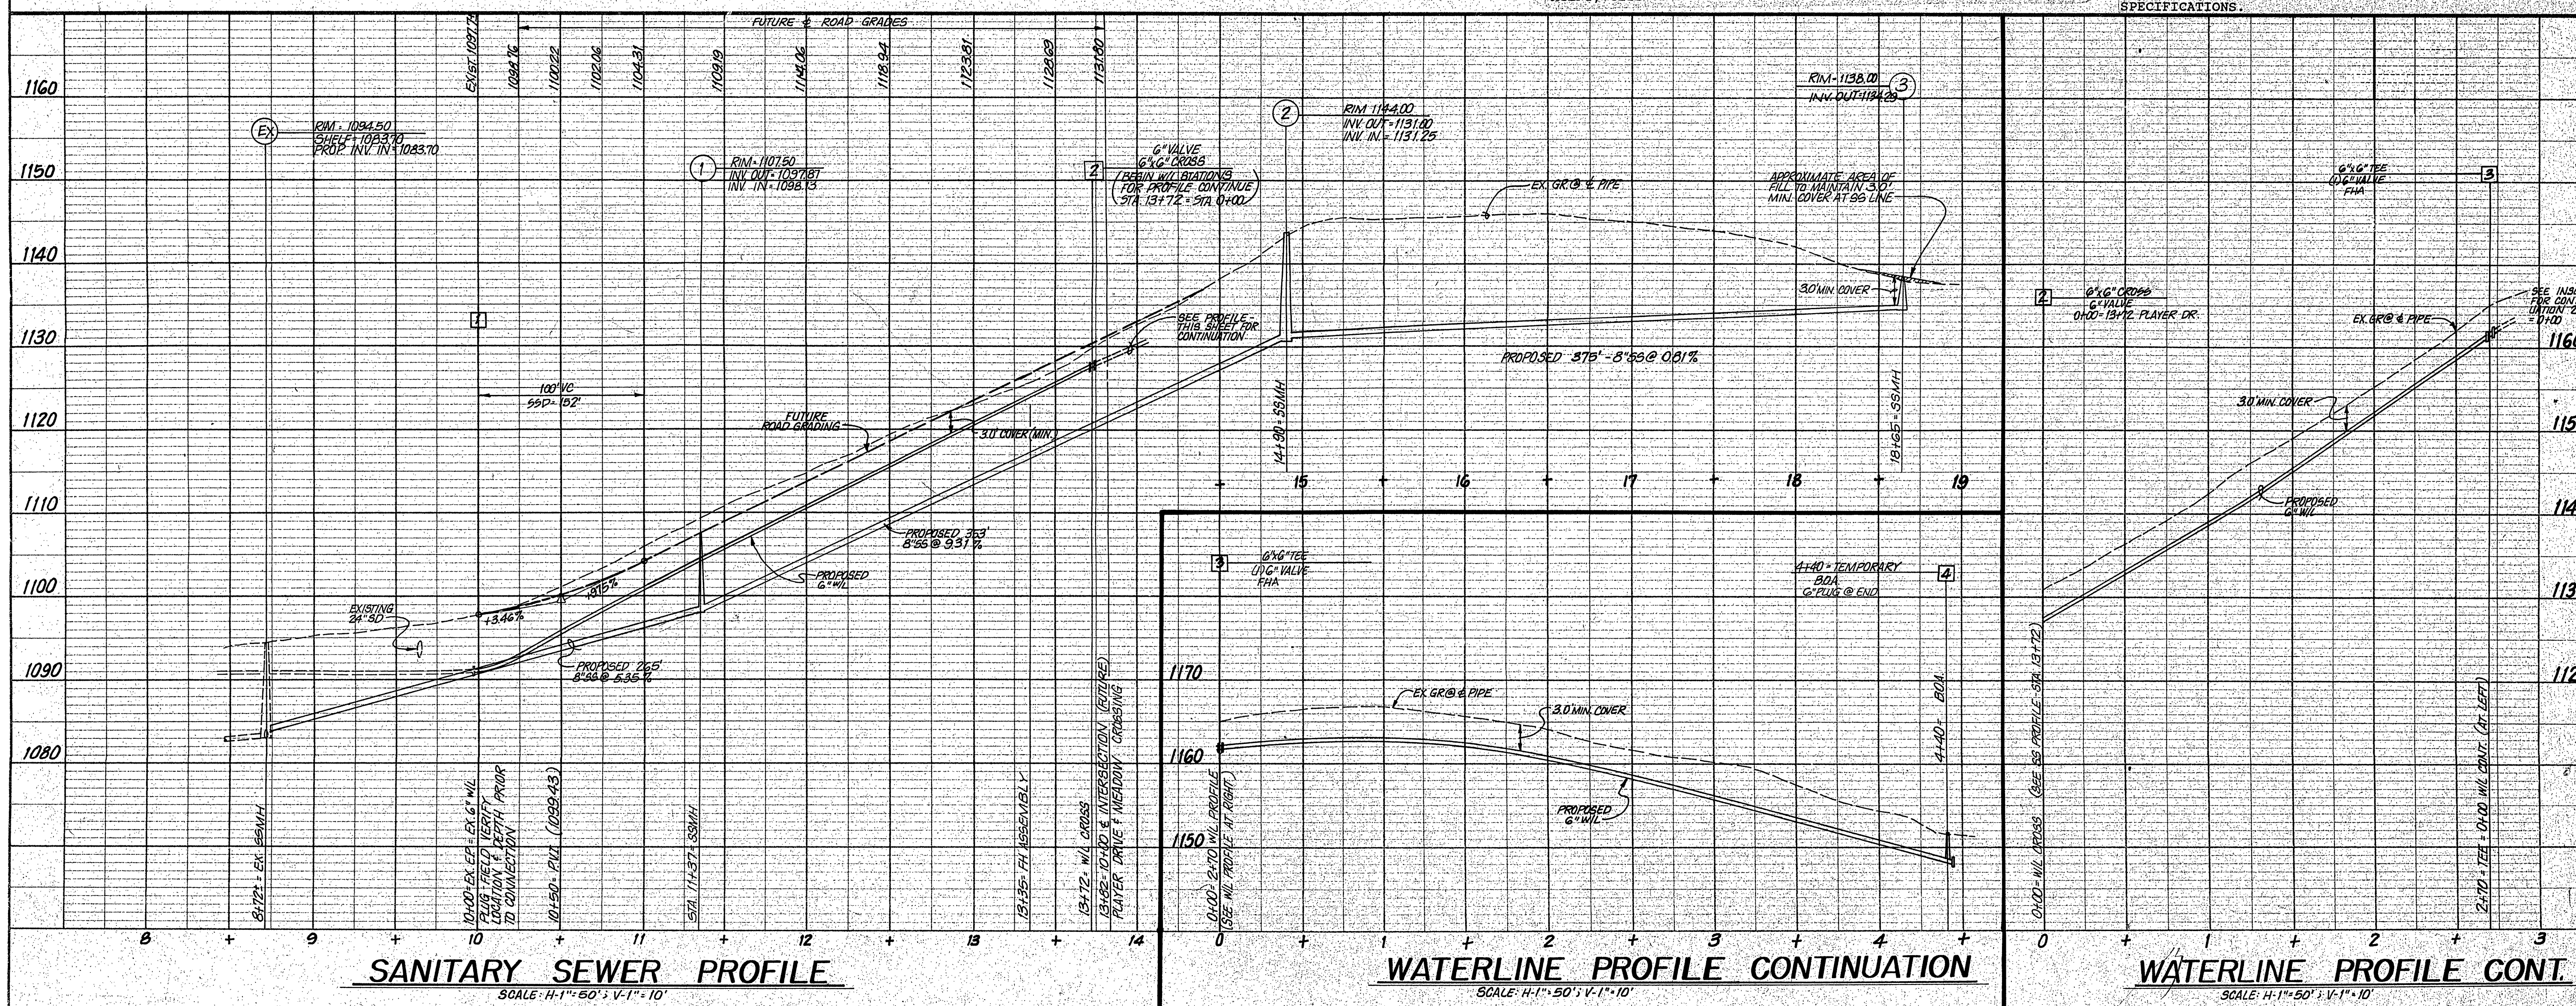


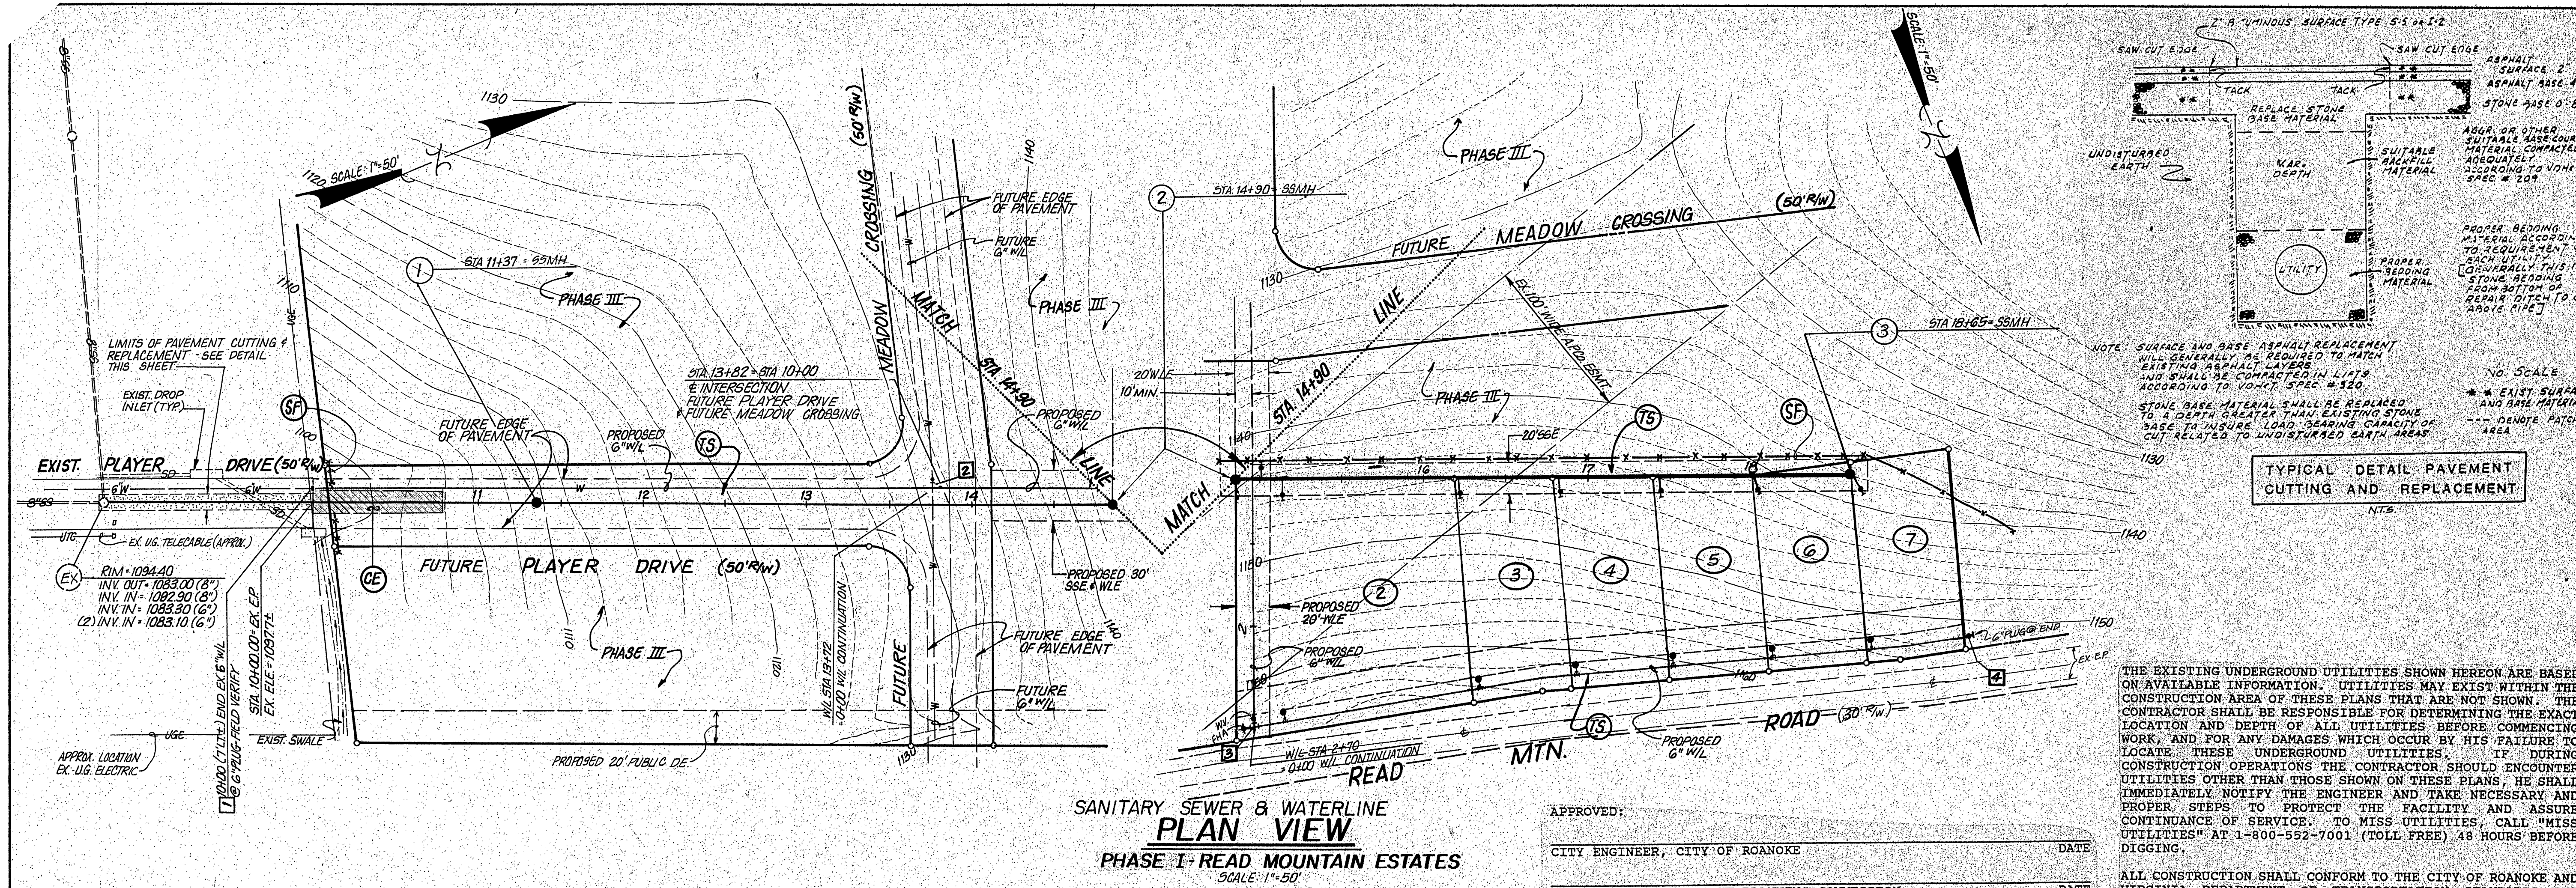

CITY OF ROANOKE
PLANNING COMMISSION
1208 Corporate Center
Roanoke, Virginia 24018
Phone: 703/772-9580
FAX: 703/772-8050

BALZER
AND ASSOCIATES
INC.
1208 Corporate Center
Suite 300
Roanoke, Virginia 24018
Phone: 804/794-0571
FAX: 804/794-2835

1514 East Parham Road
Richmond, Virginia 23238
Phone: 804/262-6049
FAX: 804/264-3037

DEVELOPMENT PLAN
PHASE I
READ MOUNTAIN ESTATES
CITY OF ROANOKE - VIRGINIA

DRAWN BY: *PLM*
DESIGNED BY: *PLM*
CHECKED BY: *PLM*
DATE: MAY 19, 1995
REVISIONS:

SCALE: AS SHOWN
SHEET NO: 3 OF 6
JOB NO: 94027-1