


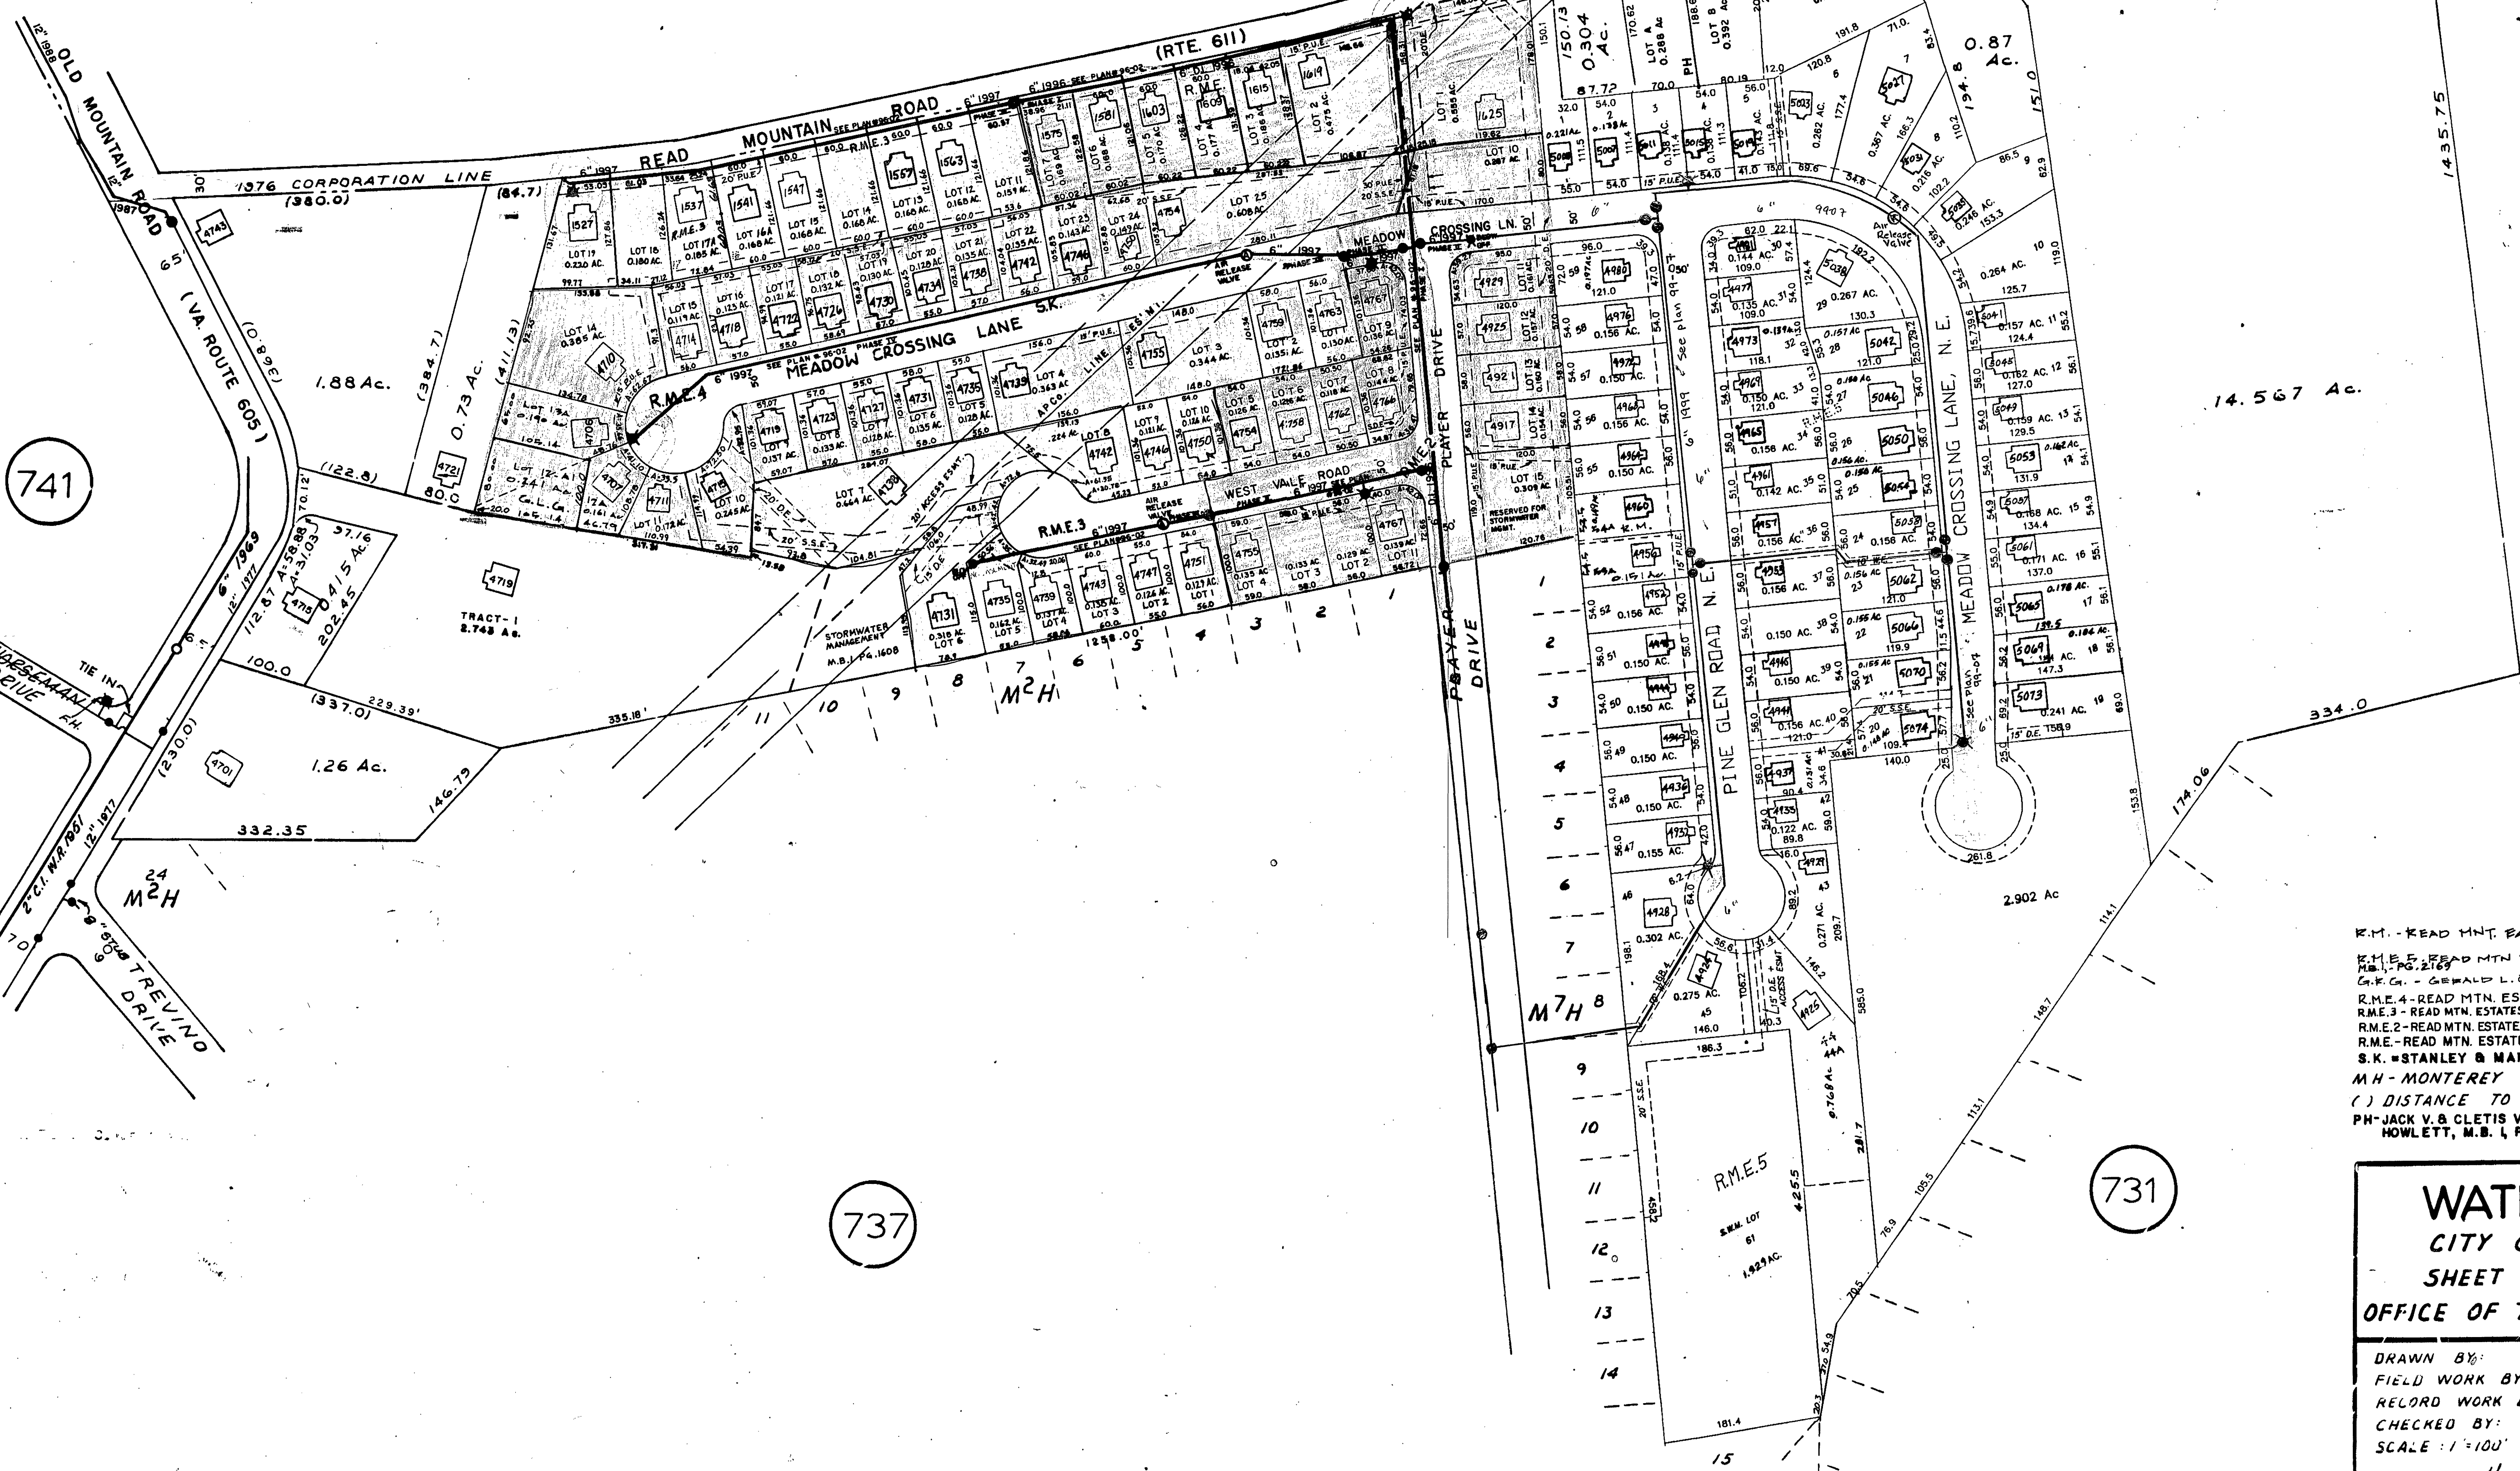

Read Mtn. Estates	Phase	Plan #	Drawn	Completed
Phase I	96-02	12/9/1996	1/1/1996	1996
Phase II	96-02	4/1/1997	1/1/1997	1997
Phase III	97-02	4/1/1997	1/1/1997	1997
Phase IV	97-02	4/1/1997	1/1/1997	1997
Phase V	99-07	3/2/1998	1/1/1998	1998

R.M. - READ MOUNTAIN ESTATES, M.B. 1, PG. 1971
 R.M.E. 1 - READ MOUNTAIN ESTATES PHASE 1, M.B. 1, PG. 1971-1984
 M.B. 1, PG. 2169
 G.F.G. - GERALD L. GARNETT, M.B. 1, PG. 1980
 R.M.E. 4 - READ MOUNTAIN ESTATES PHASE 4 - M.B. 1, PG. 1673
 R.M.E. 3 - READ MOUNTAIN ESTATES PHASE 3 - M.B. 1, PG. 1677, 2146
 R.M.E. 2 - READ MOUNTAIN ESTATES PHASE 2 - M.B. 1, PG. 1558, 1609
 R.M.E. - READ MOUNTAIN ESTATES - M.B. 1, PG. 1491-1492, 1607-1608
 S.K. - STANLEY & MARY LOU KAZWELL, M.B. 1, PG. 521
 M.H. - MONTEREY HILLS, M.B. 1, PG. 36
 () DISTANCE TO POINT IN ROAD
 PH - JACK V. & CLETIS V. PAINTER AND VIRGINIA M. HOWLETT, M.B. 1, PG. 982-983

WATER MAP
 CITY OF ROANOKE, VA.
 SHEET NO. 738
 OFFICE OF THE CITY ENGINEER

DRAWN BY:	DATE:
FIELD WORK BY:	DATE:
RECORD WORK BY:	DATE:
CHECKED BY:	DATE:
SCALE: 1"=100'	DATE:

THOMAS J. BRADY
 CITY ENGINEER