

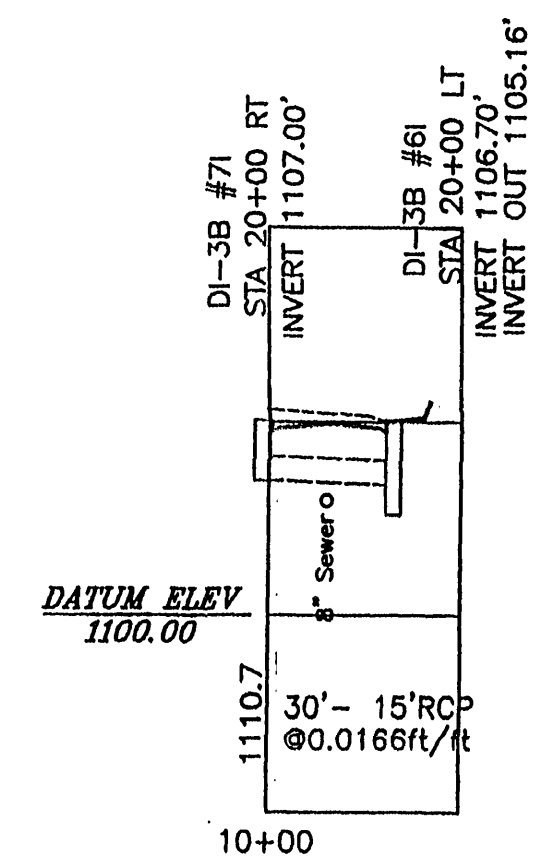
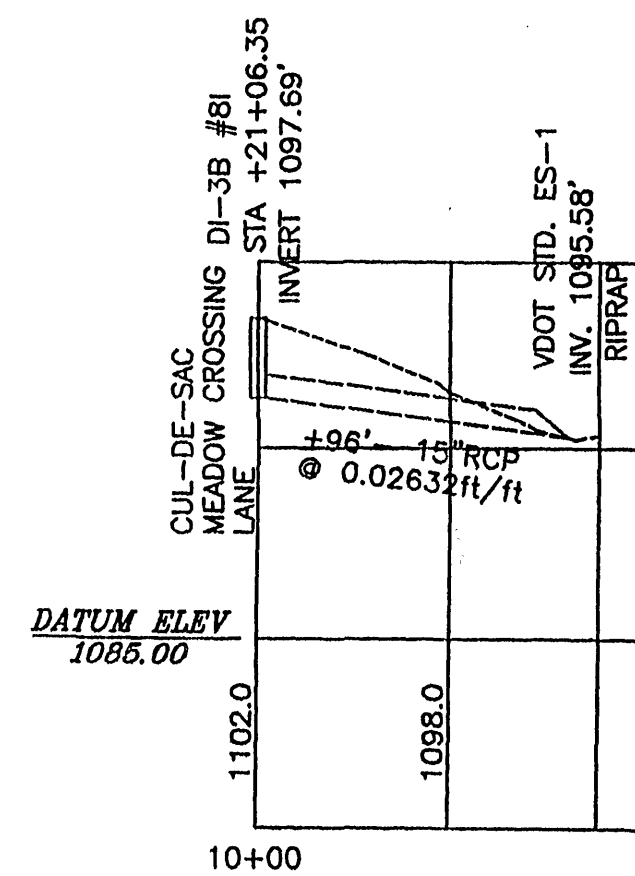


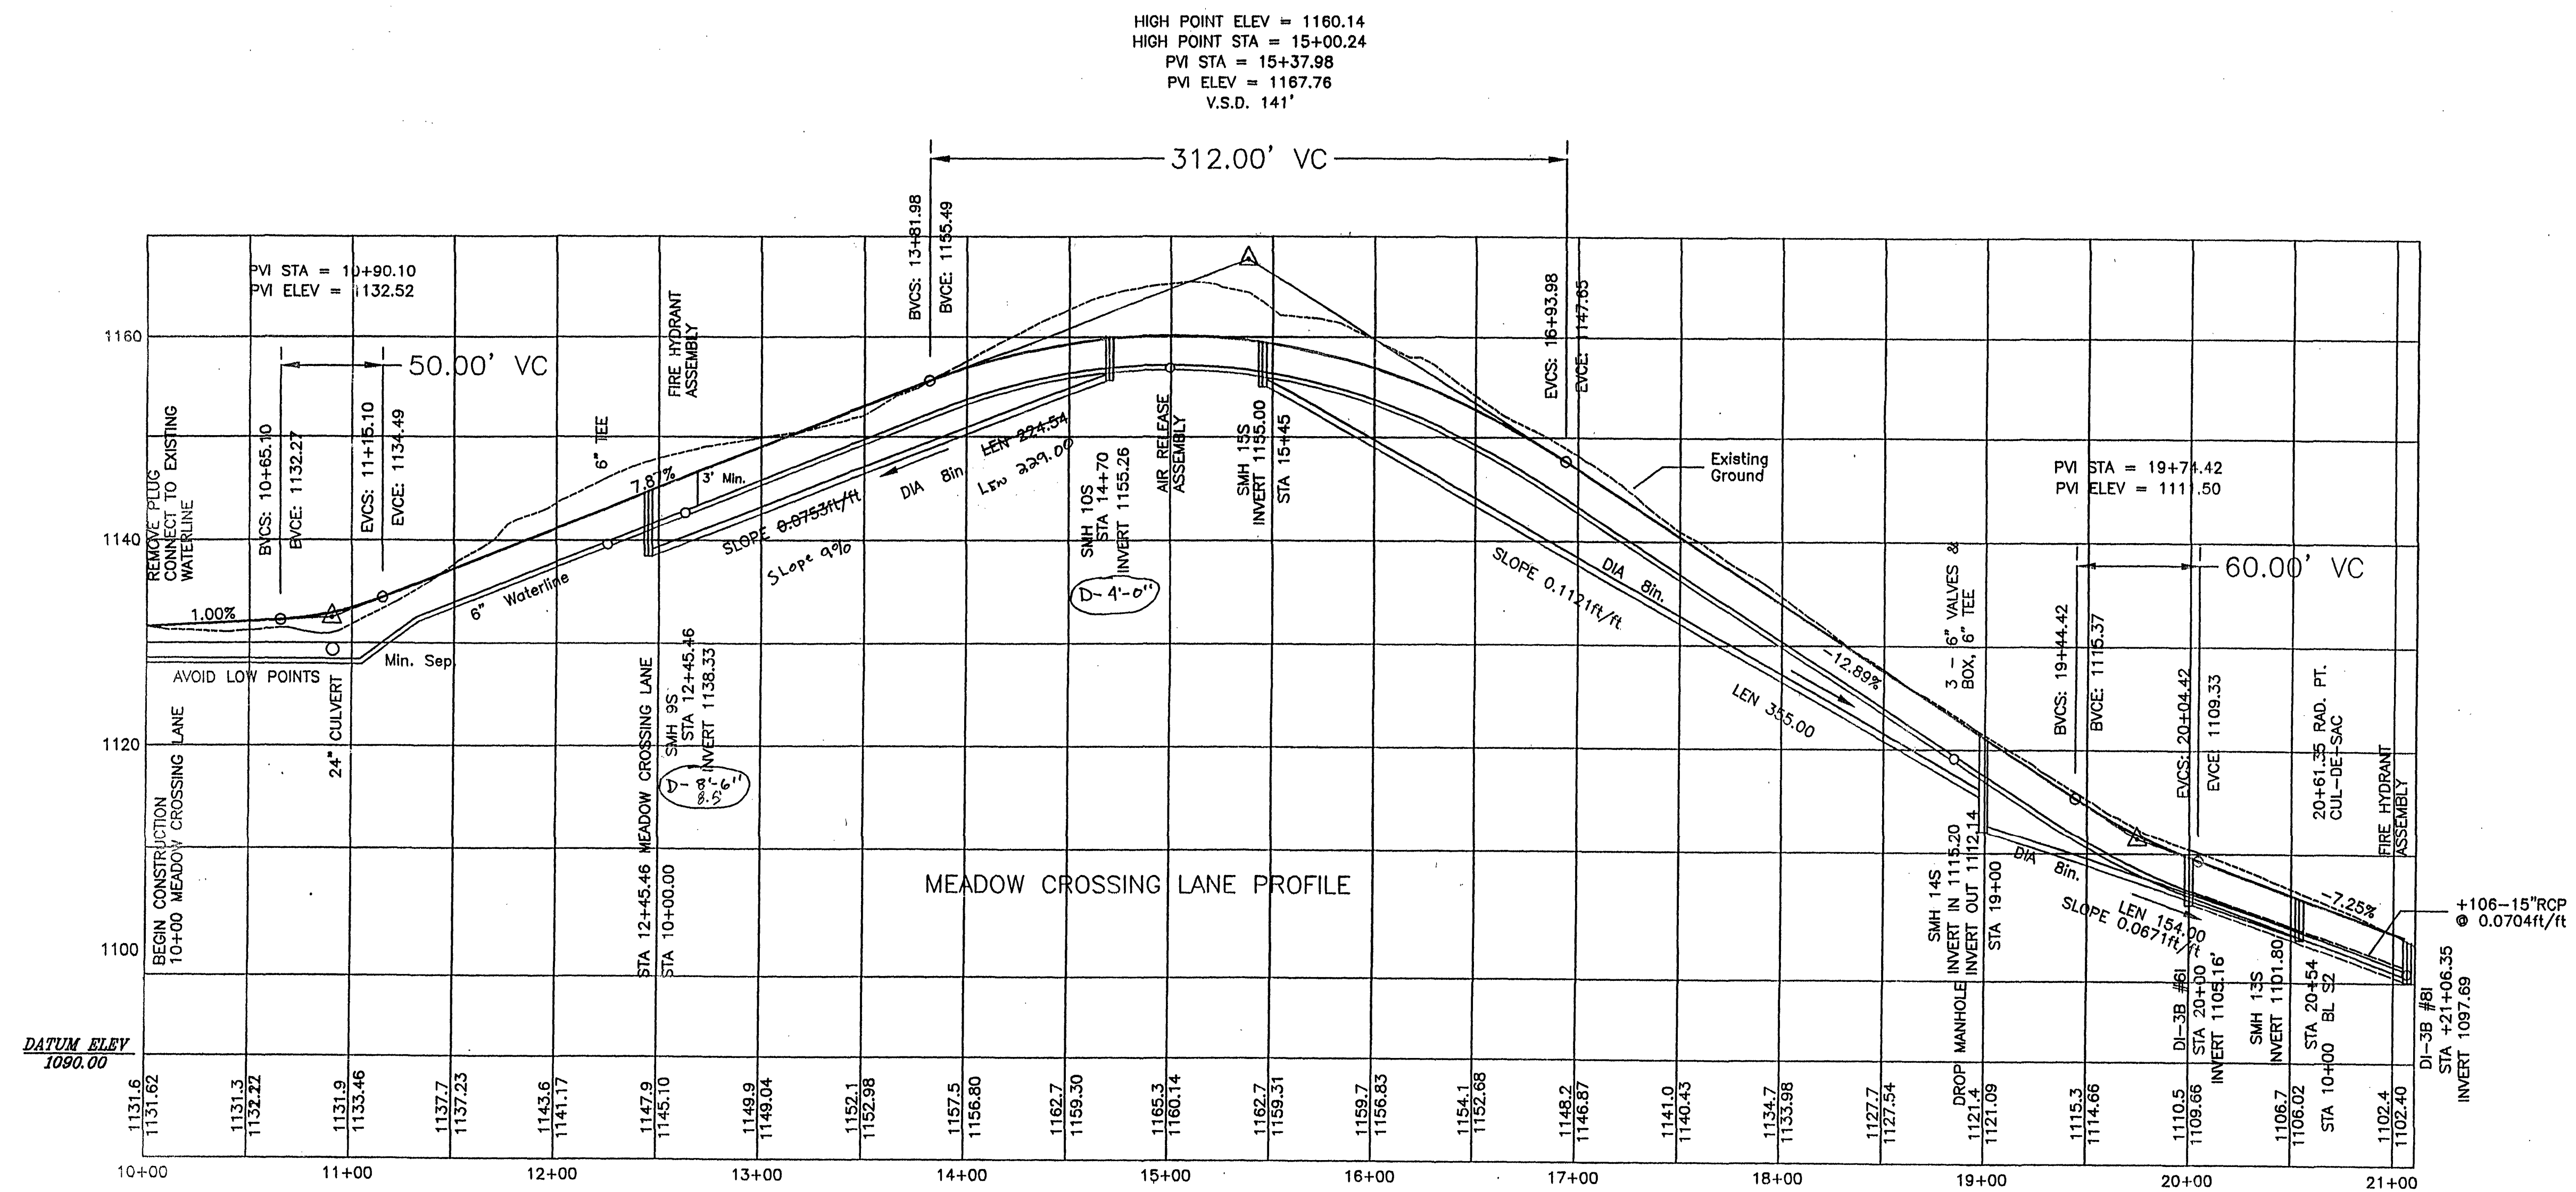

Roderick F. Pierson, P.E., L.L.S.  
P.O. Box 311  
710 Roanoke Road, 220 North  
Daleville, VA 24083

| REV | DATE | DESCRIPTION | BY | APP |
|-----|------|-------------|----|-----|
|     |      |             |    |     |
|     |      |             |    |     |
MEADOW CROSSING LANE ROADWAY PROFILES  
READ MOUNTAIN ESTATES, PHASE V  
CITY OF ROANOKE

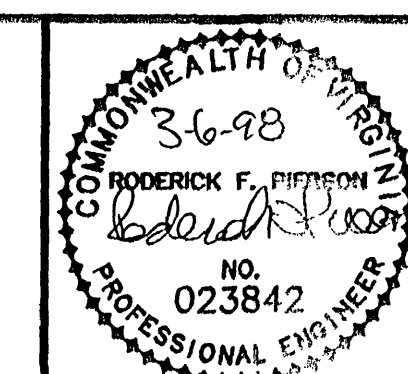

H=1"=50'  
SCALE: V=1"=10'  
COMM. NO. R9764  
DATE: 03/02/98  
SHEET 4