

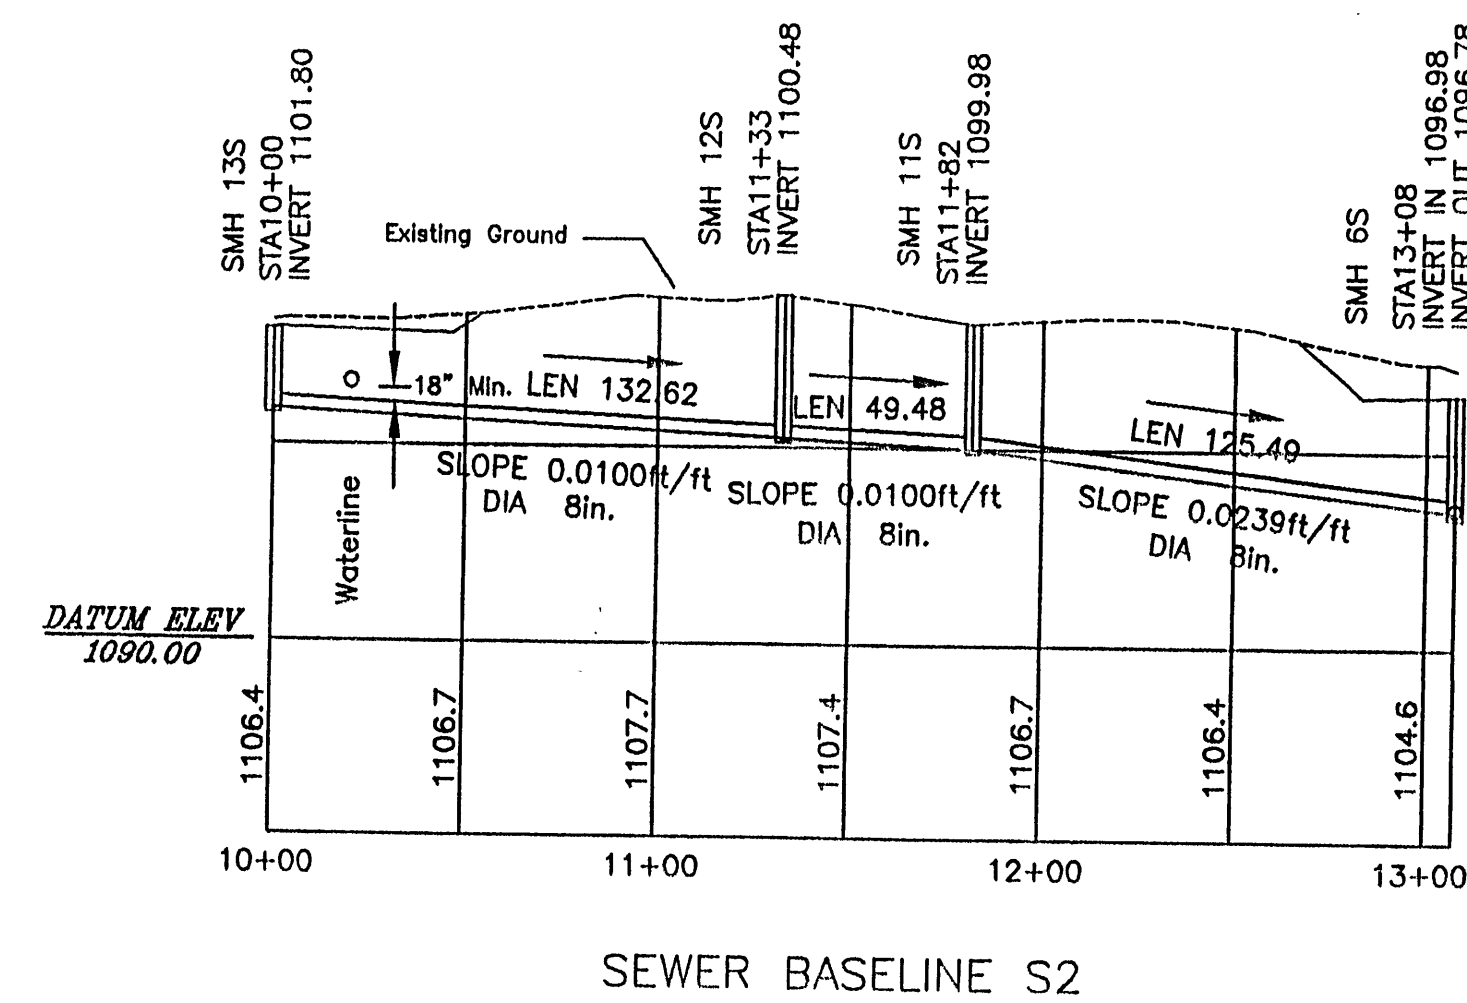
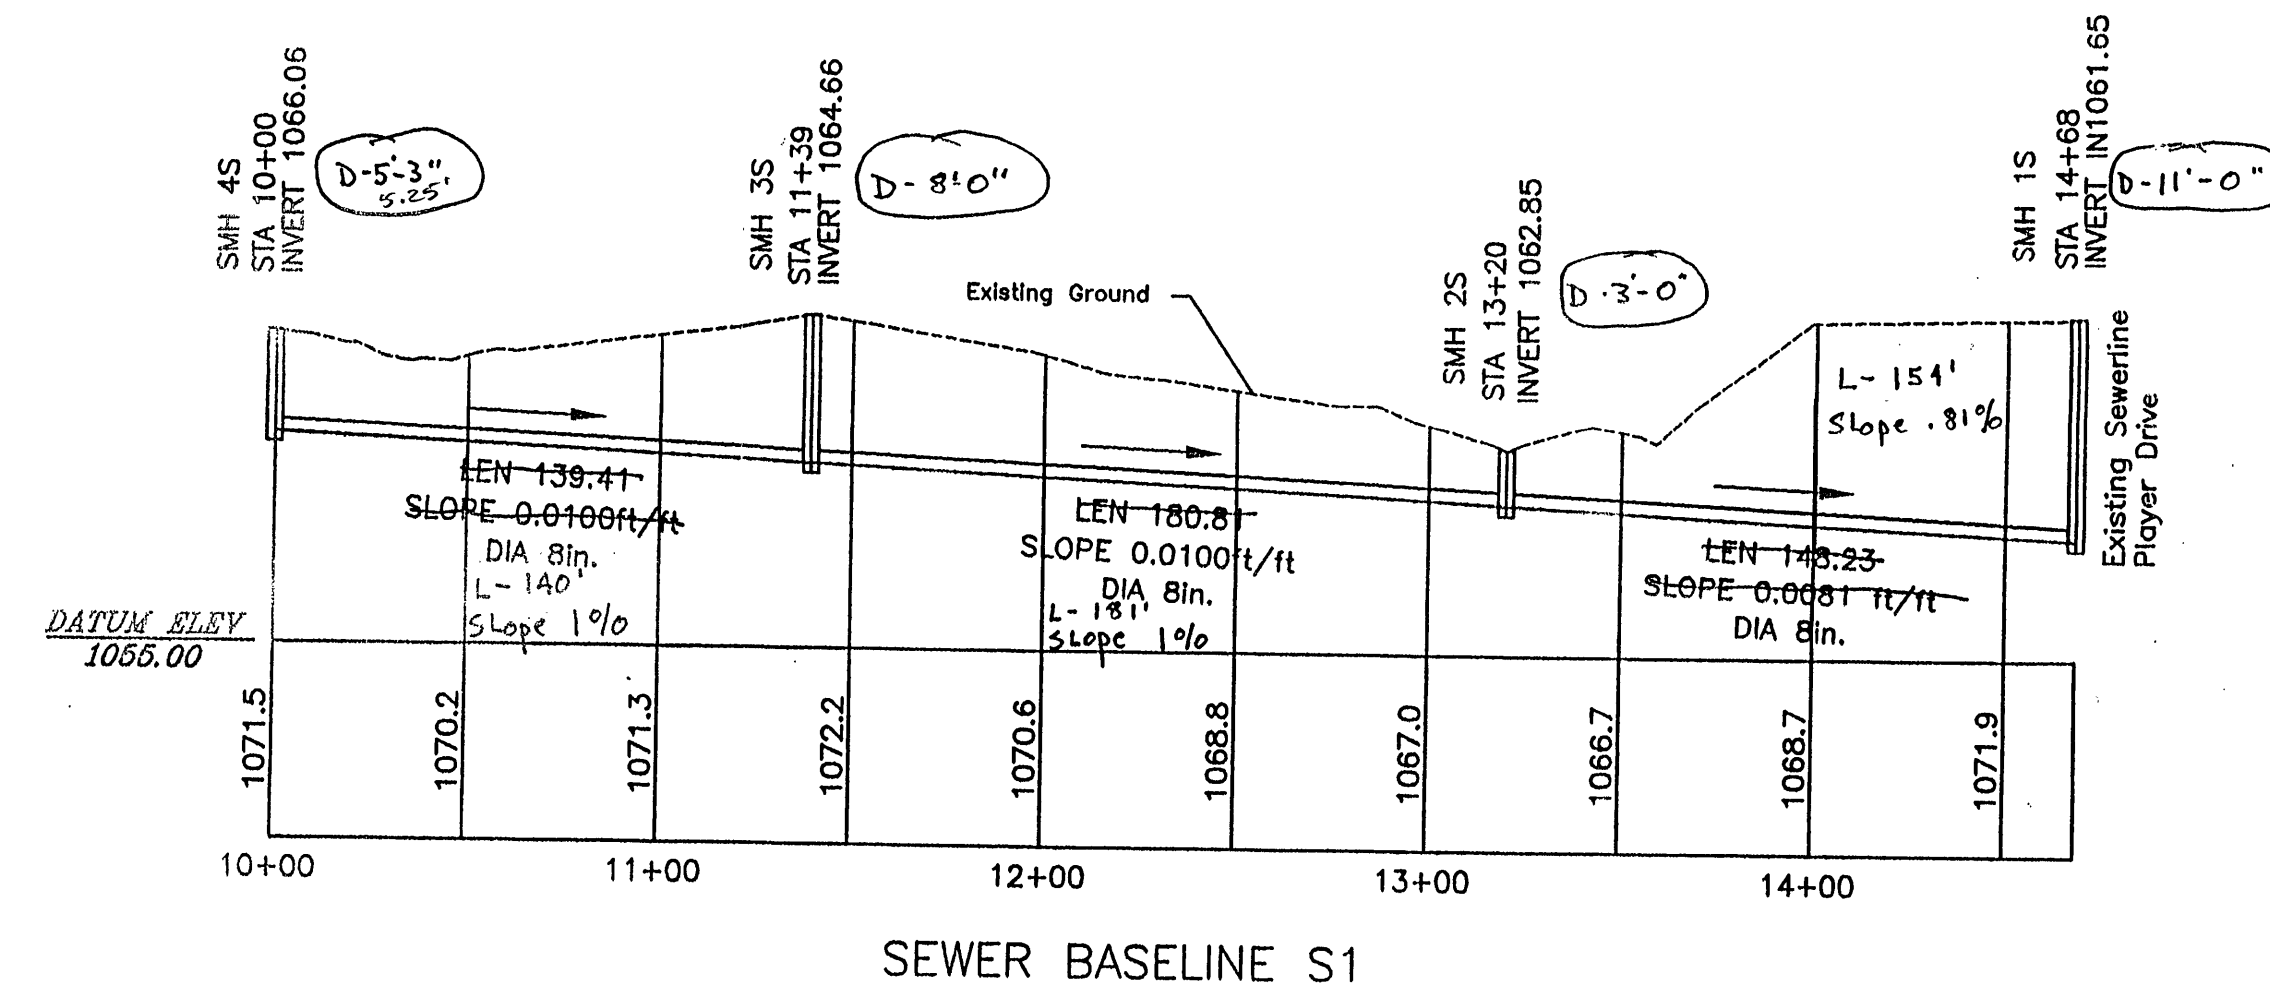


SEWER PROFILES

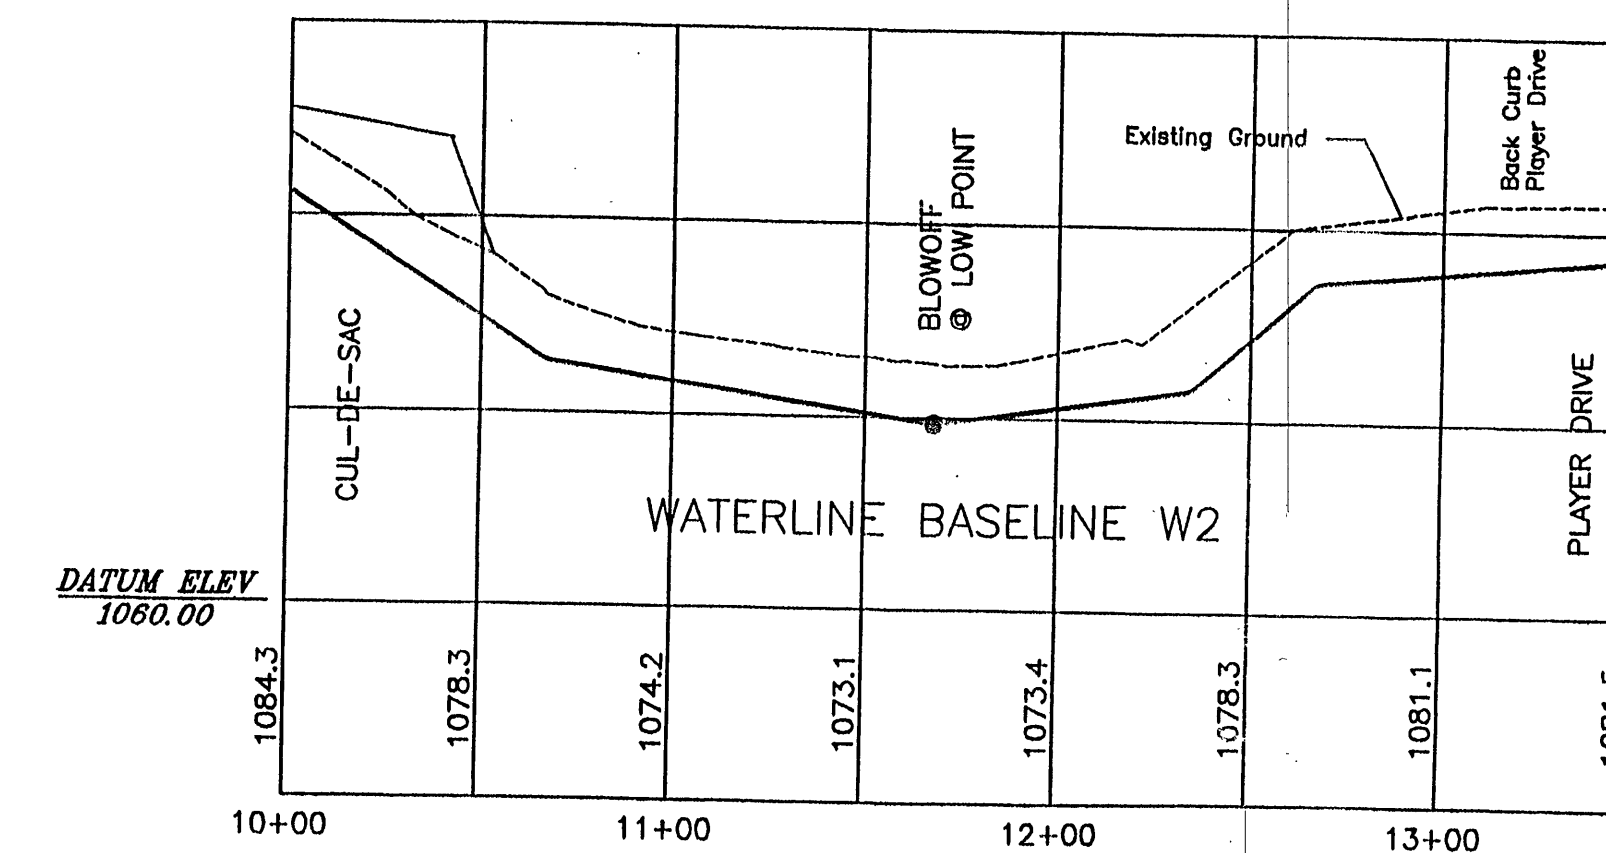


WATER PROFILES

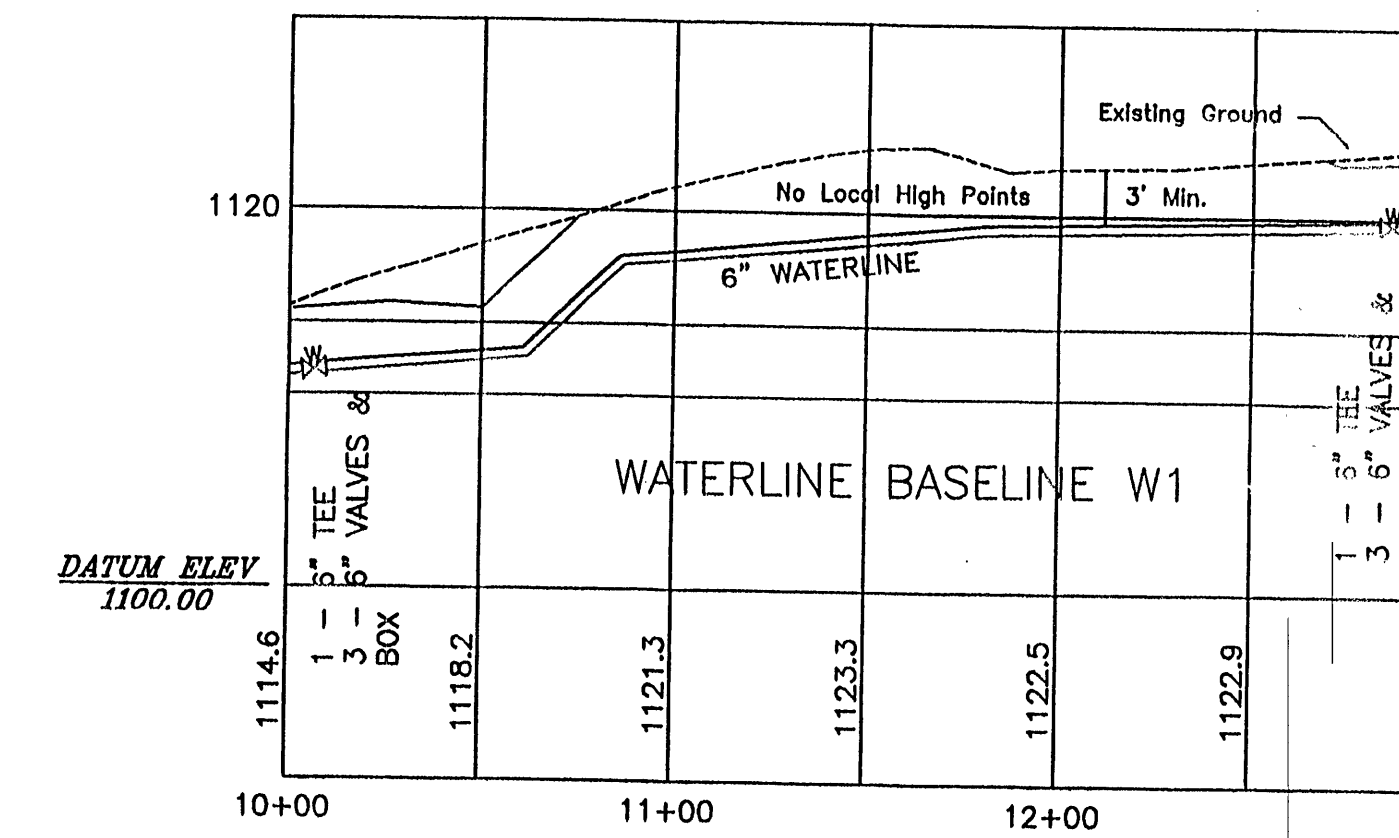

Roderick F. Pierson, P.E., L.L.S.
P.O. Box 311
710 Roanoke Road, 220 North
Daleville, VA 24083

REV	DATE	DESCRIPTION	BY	APP

MISCELLANEOUS WATER & SEWER PROFILES
READ MOUNTAIN ESTATES, PHASE V
CITY OF ROANOKE

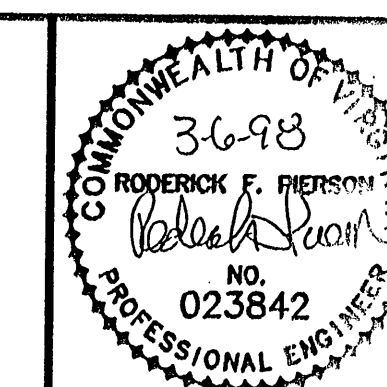

H@1"=50'
SCALE: V@1"=10'
COMM. NO. R9764
DATE: 03/02/98
SHEET 6