


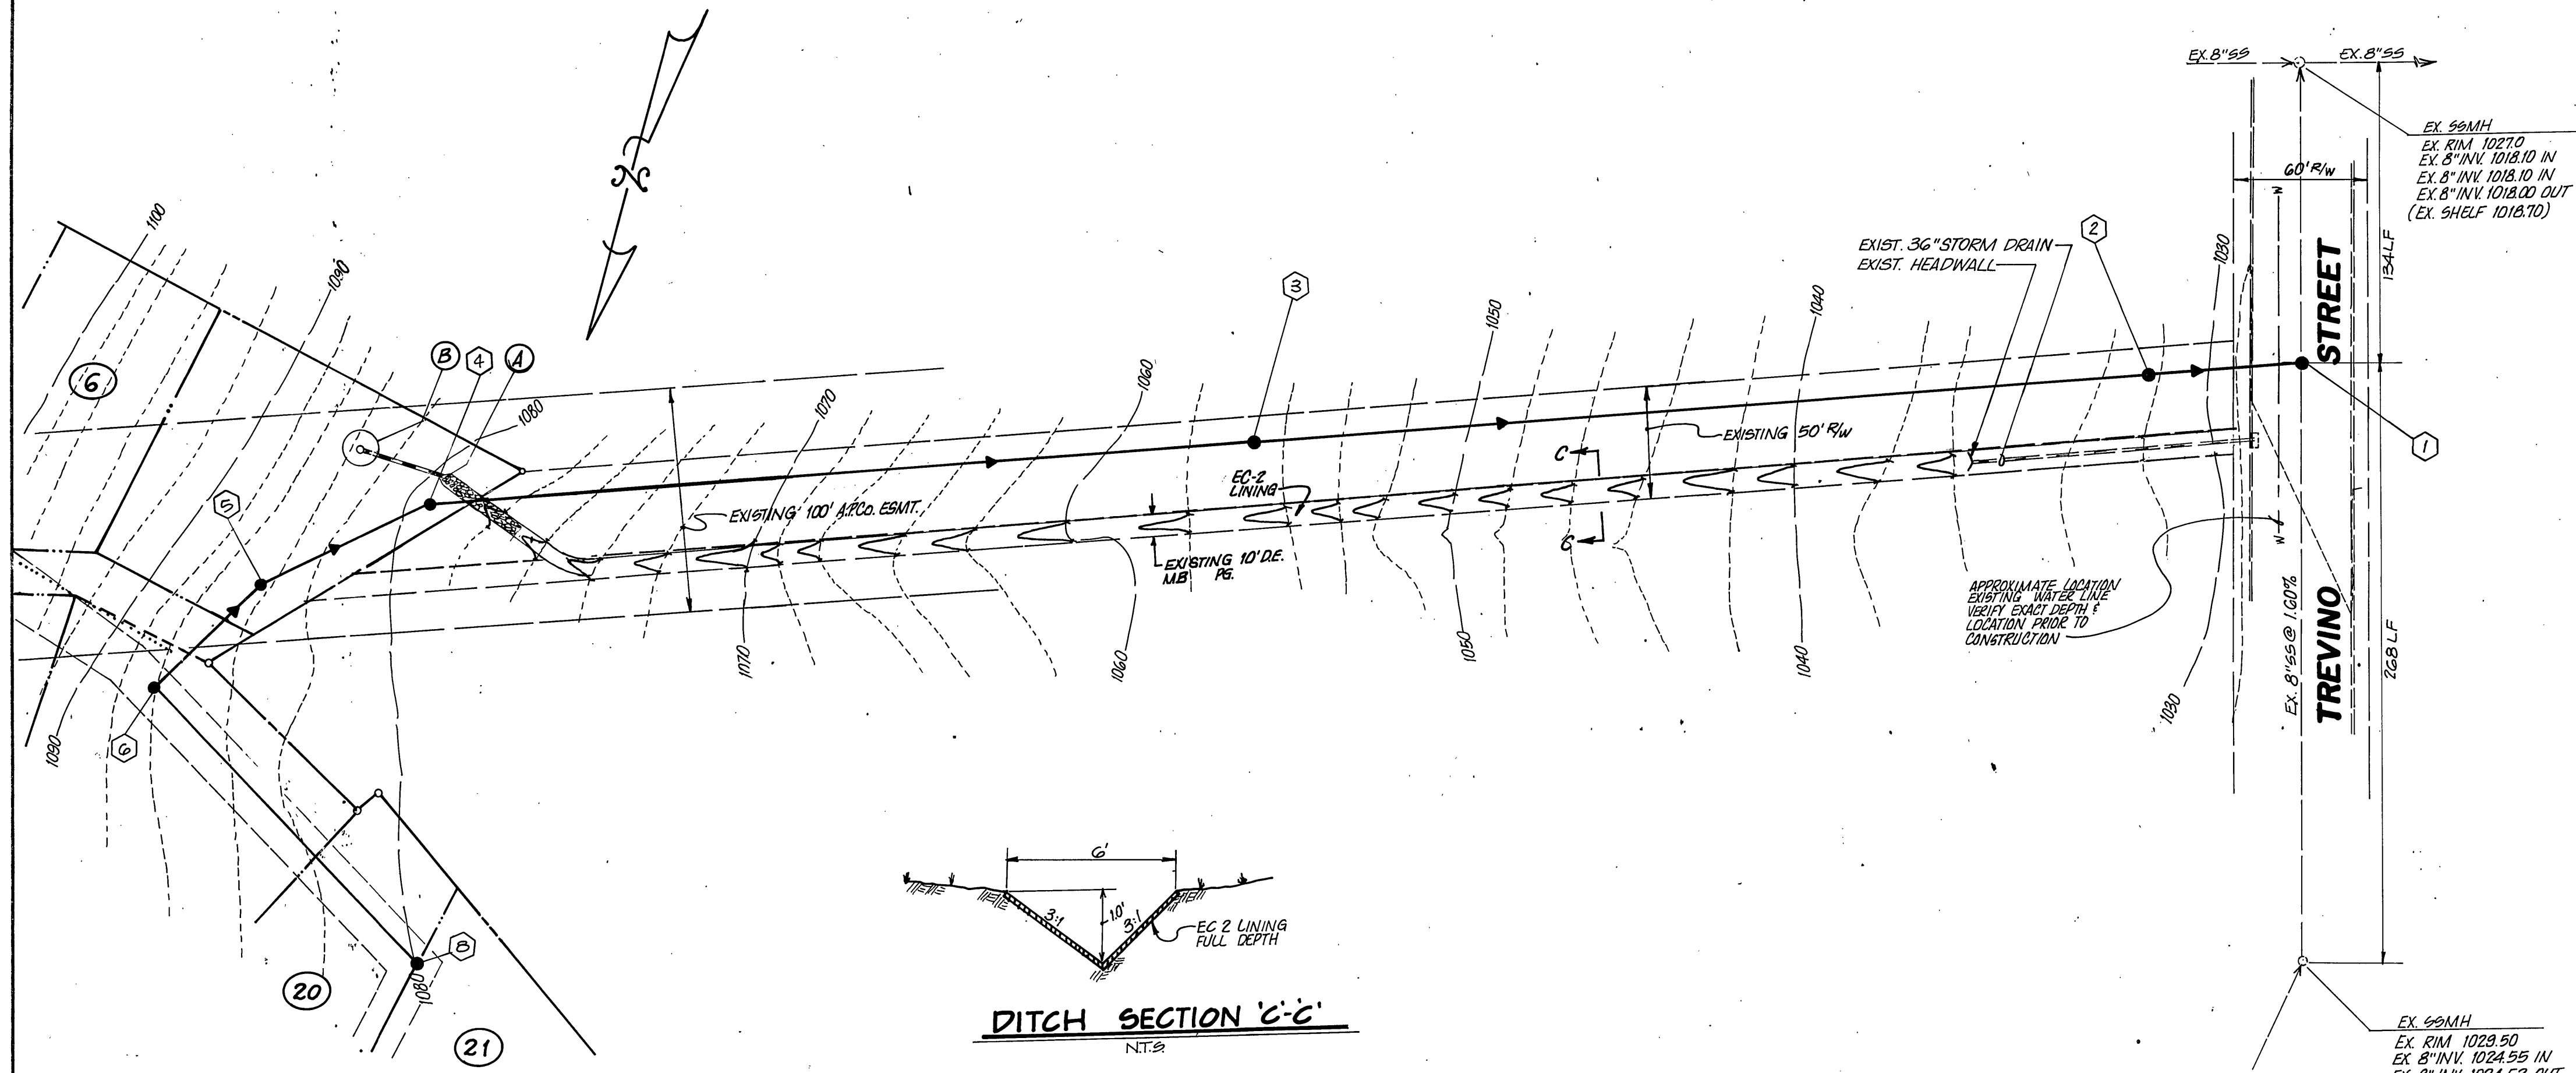


THE EXISTING UNDERGROUND UTILITIES SHOWN HEREON ARE BASED ON AVAILABLE INFORMATION. UTILITIES MAY EXIST WITHIN THE CONSTRUCTION AREA OF THESE PLANS THAT ARE NOT SHOWN. THE CONTRACTOR SHALL BE RESPONSIBLE FOR DETERMINING THE EXACT LOCATION AND DEPTH OF ALL UTILITIES BEFORE COMMENCING WORK, AND FOR ANY DAMAGES WHICH OCCUR BY HIS FAILURE TO LOCATE THESE UNDERGROUND UTILITIES. IF DURING CONSTRUCTION OPERATIONS THE CONTRACTOR SHOULD ENCOUNTER UTILITIES OTHER THAN THOSE SHOWN ON THESE PLANS, HE SHALL IMMEDIATELY NOTIFY THE ENGINEER AND TAKE NECESSARY AND PROPER STEPS TO PROTECT THE FACILITY AND ASSURE CONTINUANCE OF SERVICE. TO MISS UTILITIES, CALL "MISS UTILITIES" AT 1-800-552-7001 (TOLL FREE) 48 HOURS BEFORE DIGGING.

ALL CONSTRUCTION SHALL CONFORM TO THE CITY OF ROANOKE AND VIRGINIA DEPARTMENT OF TRANSPORTATION STANDARDS AND SPECIFICATIONS.

PLAN
SCALE: 1"=50'

APPROVED: _____ DATE _____
CITY ENGINEER, CITY OF ROANOKE
AGENT, CITY OF ROANOKE PLANNING COMMISSION

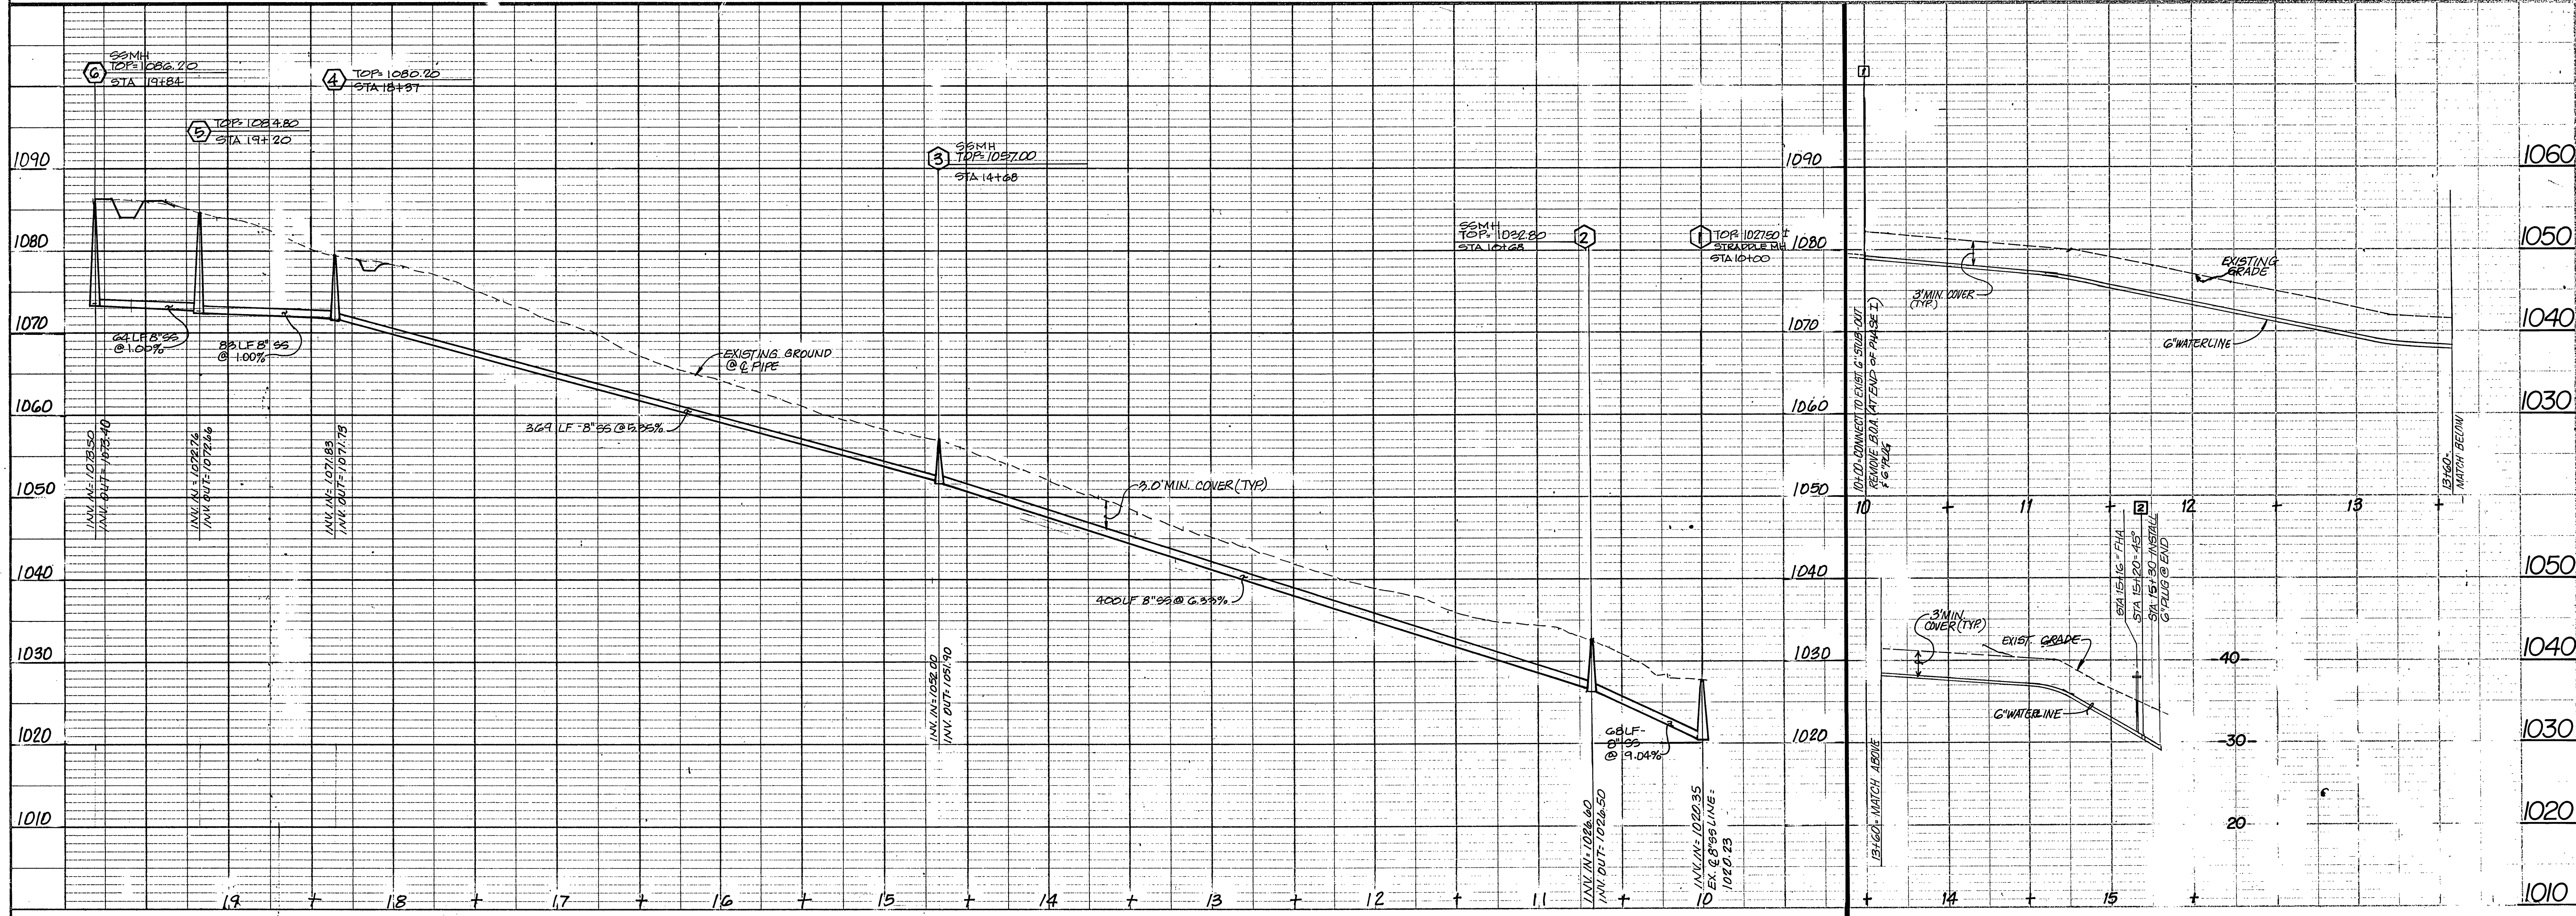

SANITARY SEWER PROFILE
SCALE: H-1"=50'; V-1"=10'

WATERLINE PROFILES
SCALE: H-1"=50'; V-1"=10'

SWM POND OUTFALL, DITCH
AND WATERLINE PROFILE
PHASE II & IV
READ MOUNTAIN ESTATES
CITY OF ROANOKE, VIRGINIA

DRAWN BY: *ML*
DESIGNED BY: *PLM*
CHECKED BY: *PLM*
DATE: APRIL 4, 1997
REVISION: 5-20-97
SHEET NO. **C7** OF 12
JOB NO. 94027-3A