


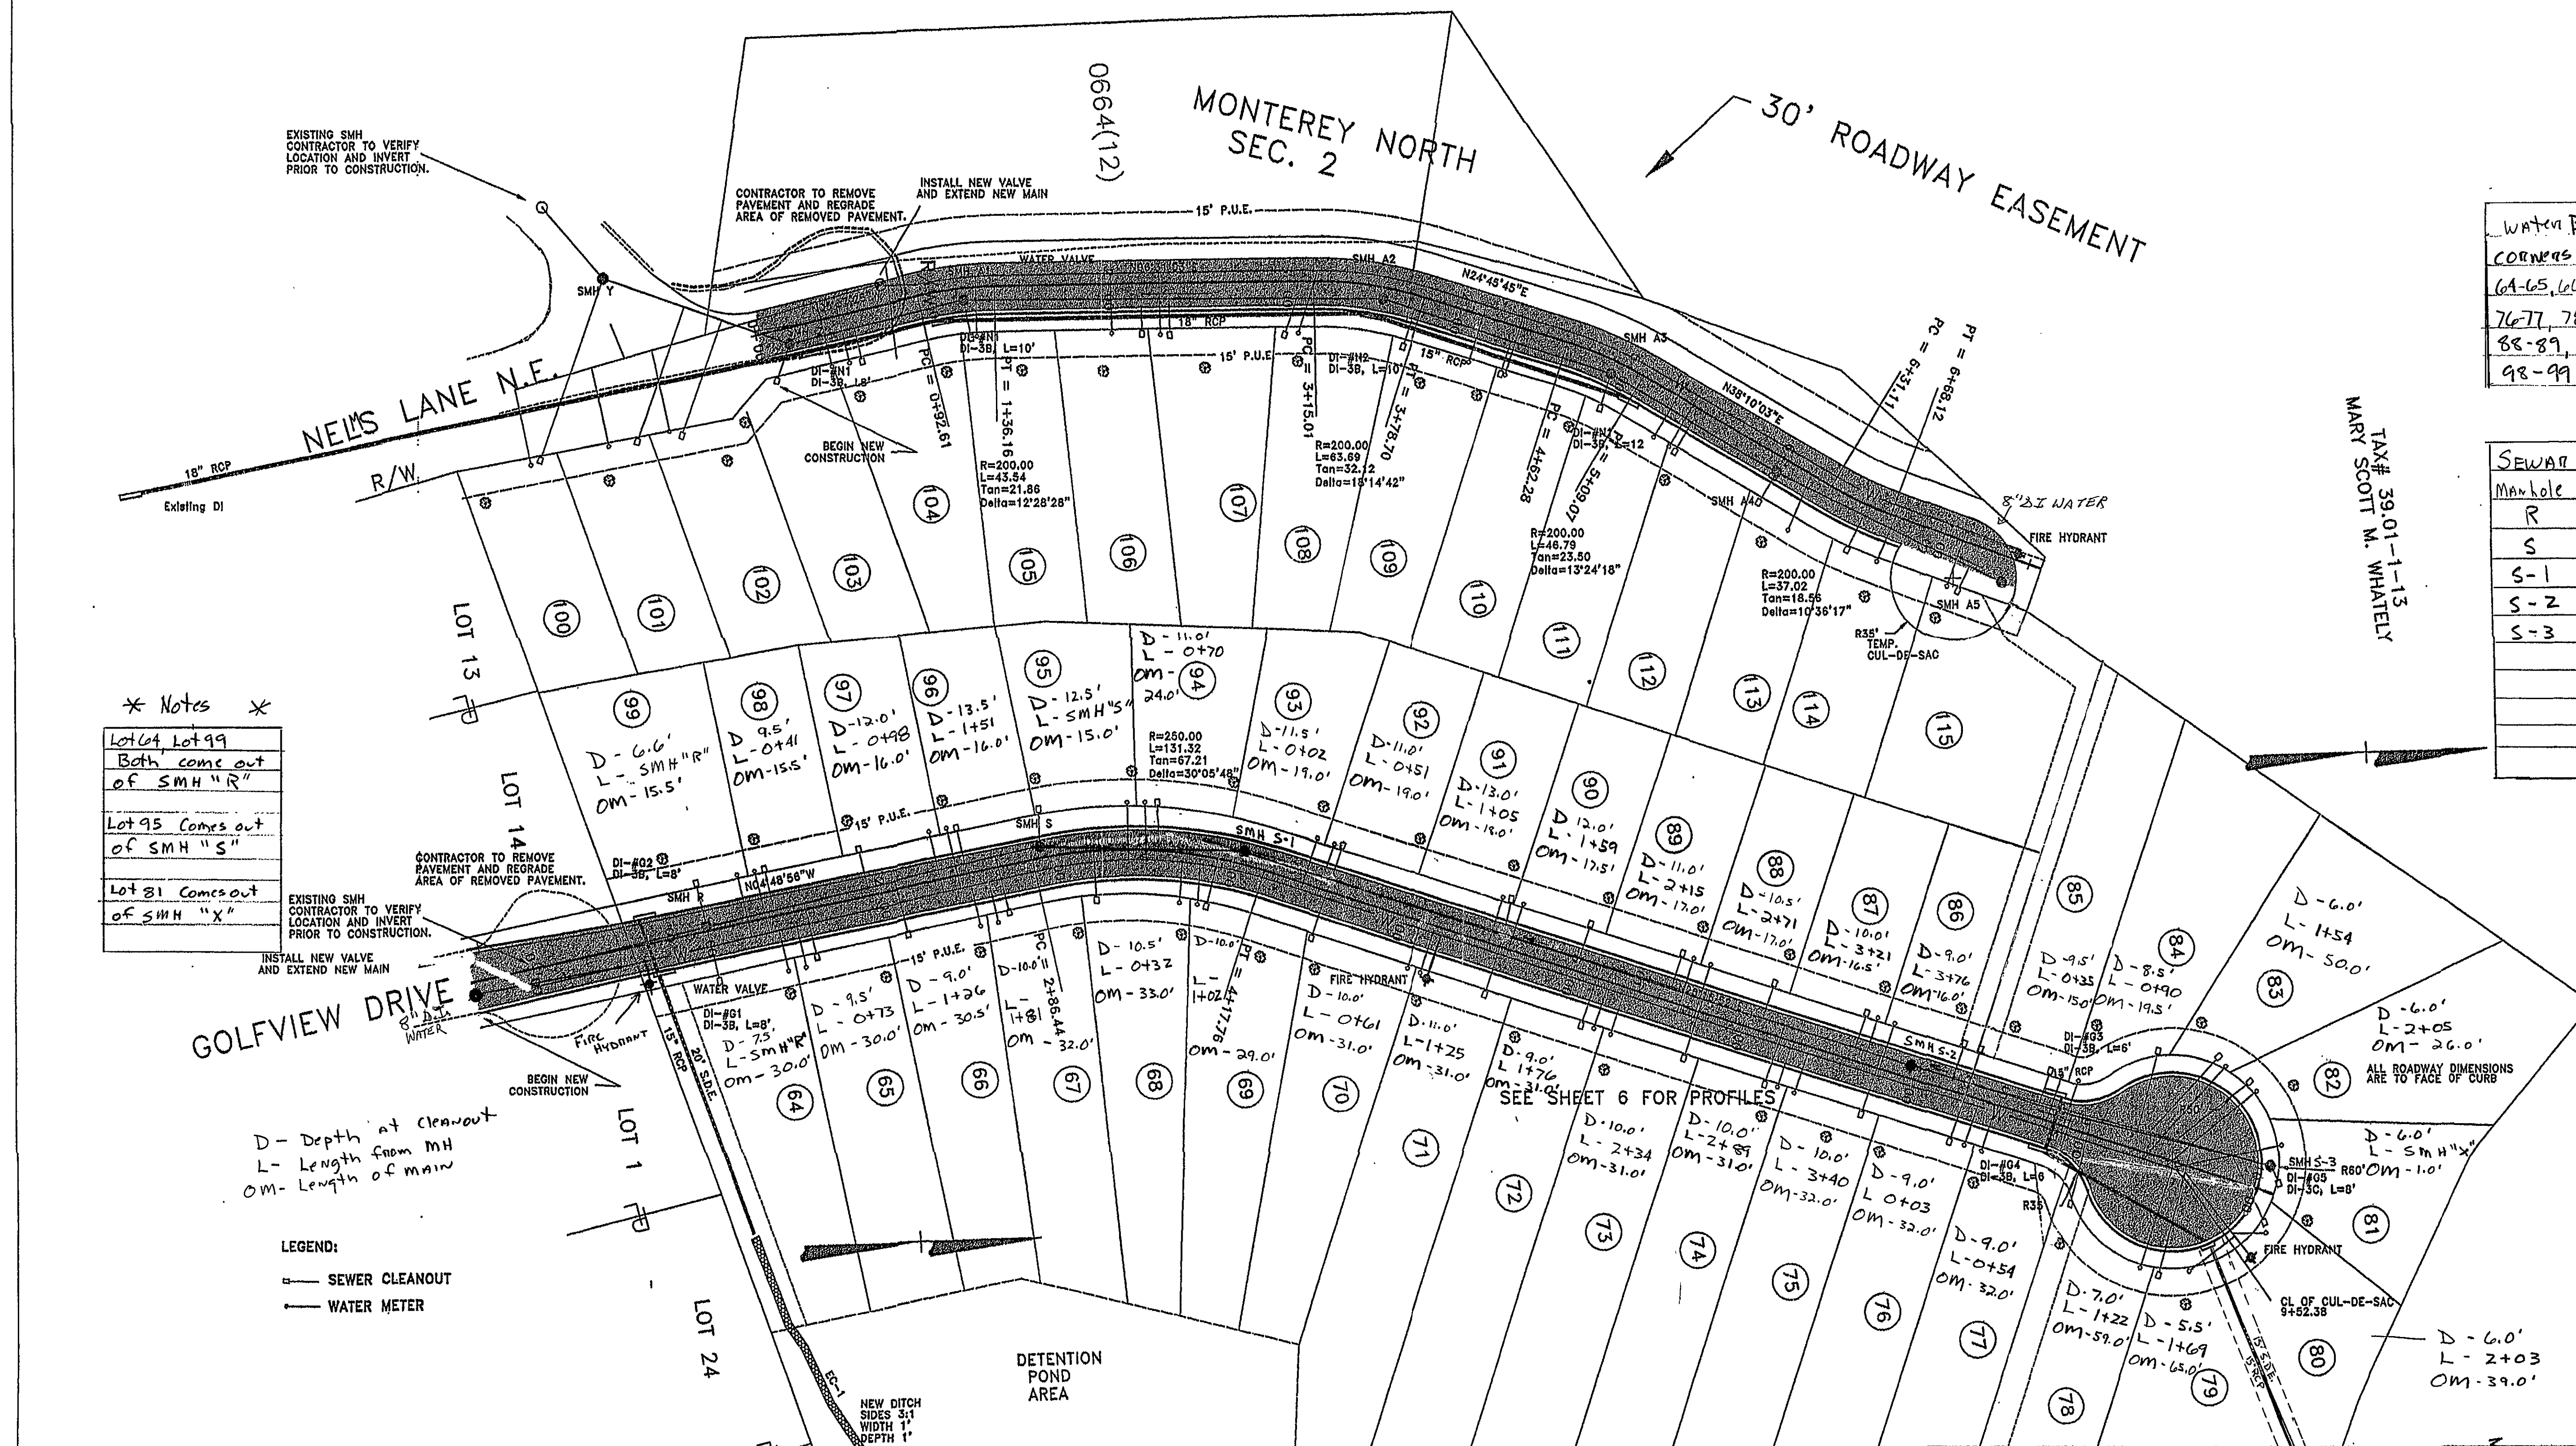

Water Boxes are located at the corners of the following lots  
 64-65, 66-67, 68-69, 70-71, 72-73, 74-75,  
 76-77, 78-79, 80-81, 82-83, 84-85, 86-87,  
 88-89, 90-91, 92-93, 94-95, 96-97,  
 98-99

| SEWER Man Holes |                                                                          |
|-----------------|--------------------------------------------------------------------------|
| Manhole         | Distance from Address                                                    |
| R               | 4785 Golfview Left Front 95.5 ft.<br>4784 Golfview Right Front 106.0 ft. |
| S               | 4830 Golfview Right-217' Left-1175                                       |
| S-1             | 4830 Golfview Right-104' Left-72'                                        |
| S-2             | 4855 Golfview Right-68.5' Left-76'                                       |
| S-3             | 4858 Right Corner Storm Box 130'.<br>4861 Left Corner Storm Box 131.5'   |

\* Notes \*

Lot 64, Lot 99  
 Both come out  
 of SMH "R"

Lot 95 Comes out  
 of SMH "S"

Lot 81 Comes out  
 of SMH "X"


D - Depth at cleanout  
 L - Length from MH  
 OM - Length of main

LEGEND:  
 — SEWER CLEANOUT  
 — WATER METER

Roderick F. Pierson, P.E., L.L.S.  
 P.O. Box 311  
 1332 Roanoke Road, 220 North  
 Daleville, VA 24083  
 (540) 966-3027

| REV | DATE     | DESCRIPTION       | BY | APP |
|-----|----------|-------------------|----|-----|
| 1   | 09/11/00 | PER CITY COMMENTS |    |     |
| 2   | 09/13/00 | PER CITY COMMENTS |    |     |
|     |          |                   |    |     |
|     |          |                   |    |     |

PLAN SHEET  
 READ MOUNTAIN - NORTH  
 CITY OF ROANOKE, VIRGINIA

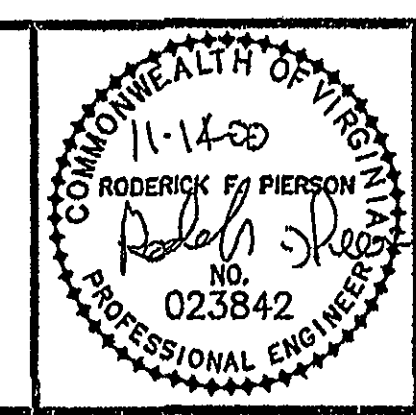

SCALE: 1" = 50'  
 COMM. NO. R9989  
 DATE: 06/15/00  
 SHEET 2