


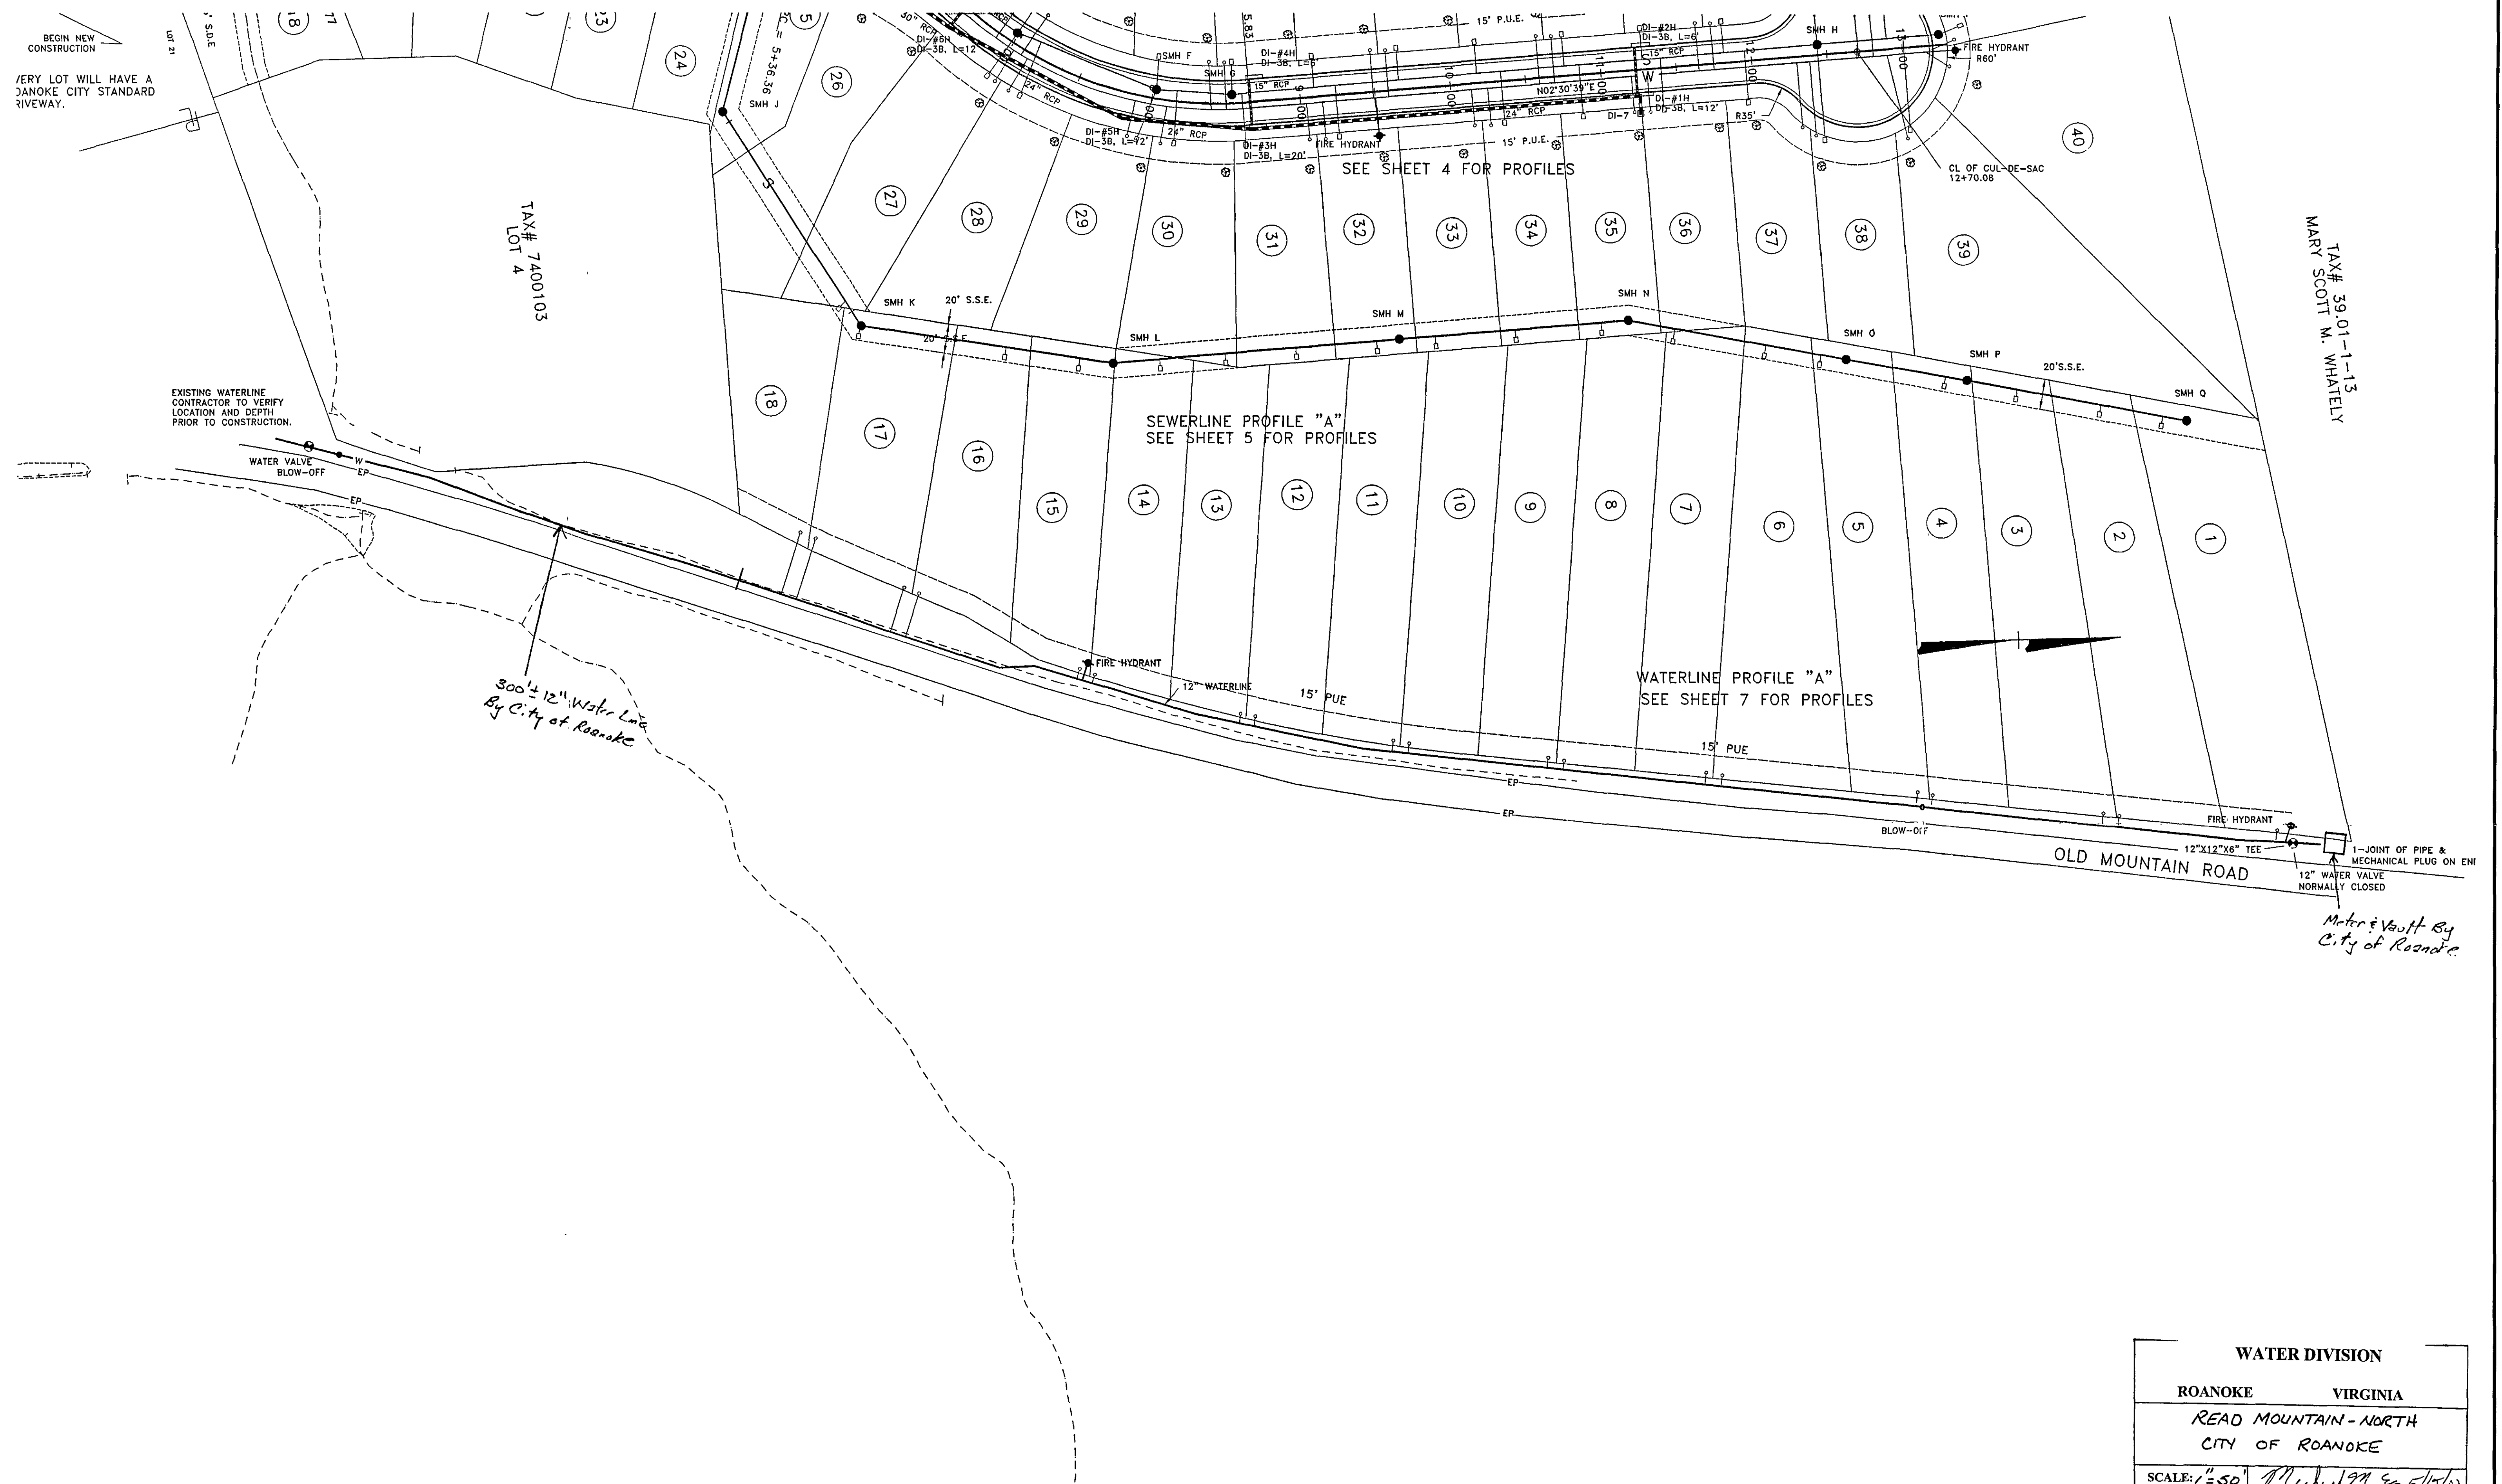


WATER DIVISION	
ROANOKE	VIRGINIA
READ MOUNTAIN - NORTH CITY OF ROANOKE	
SCALE: 1" = 50'	M. Michael 1971, Ed. 5/15/02
DATE: 5/15/02	DIRECTOR OF UTILITIES DATE
DIST. MAP: 740	5/15/02
PLAN NO: 02-06	MANAGER WATER DIVISION DATE

Roderick F. Pierson, P.E., L.L.S.
P.O. Box 311
1332 Roanoke Road, 220 North
Daleville, VA 24083
(540) 966-3027

REV	DATE	DESCRIPTION	BY	APP
1	09/11/00	PER CITY COMMENTS		
2	09/13/00	PER CITY COMMENTS		

PLAN SHEET
READ MOUNTAIN – NORTH
CITY OF ROANOKE, VIRGINIA

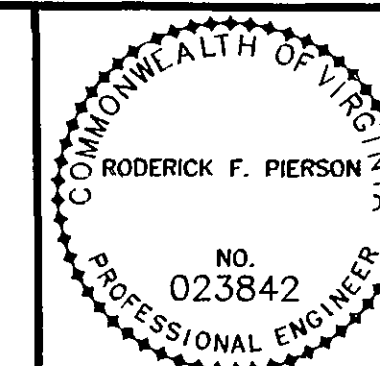

SCALE: 1" = 50'	
COMM. NO.	R9989
DATE: 06/15/00	
SHEET	3