


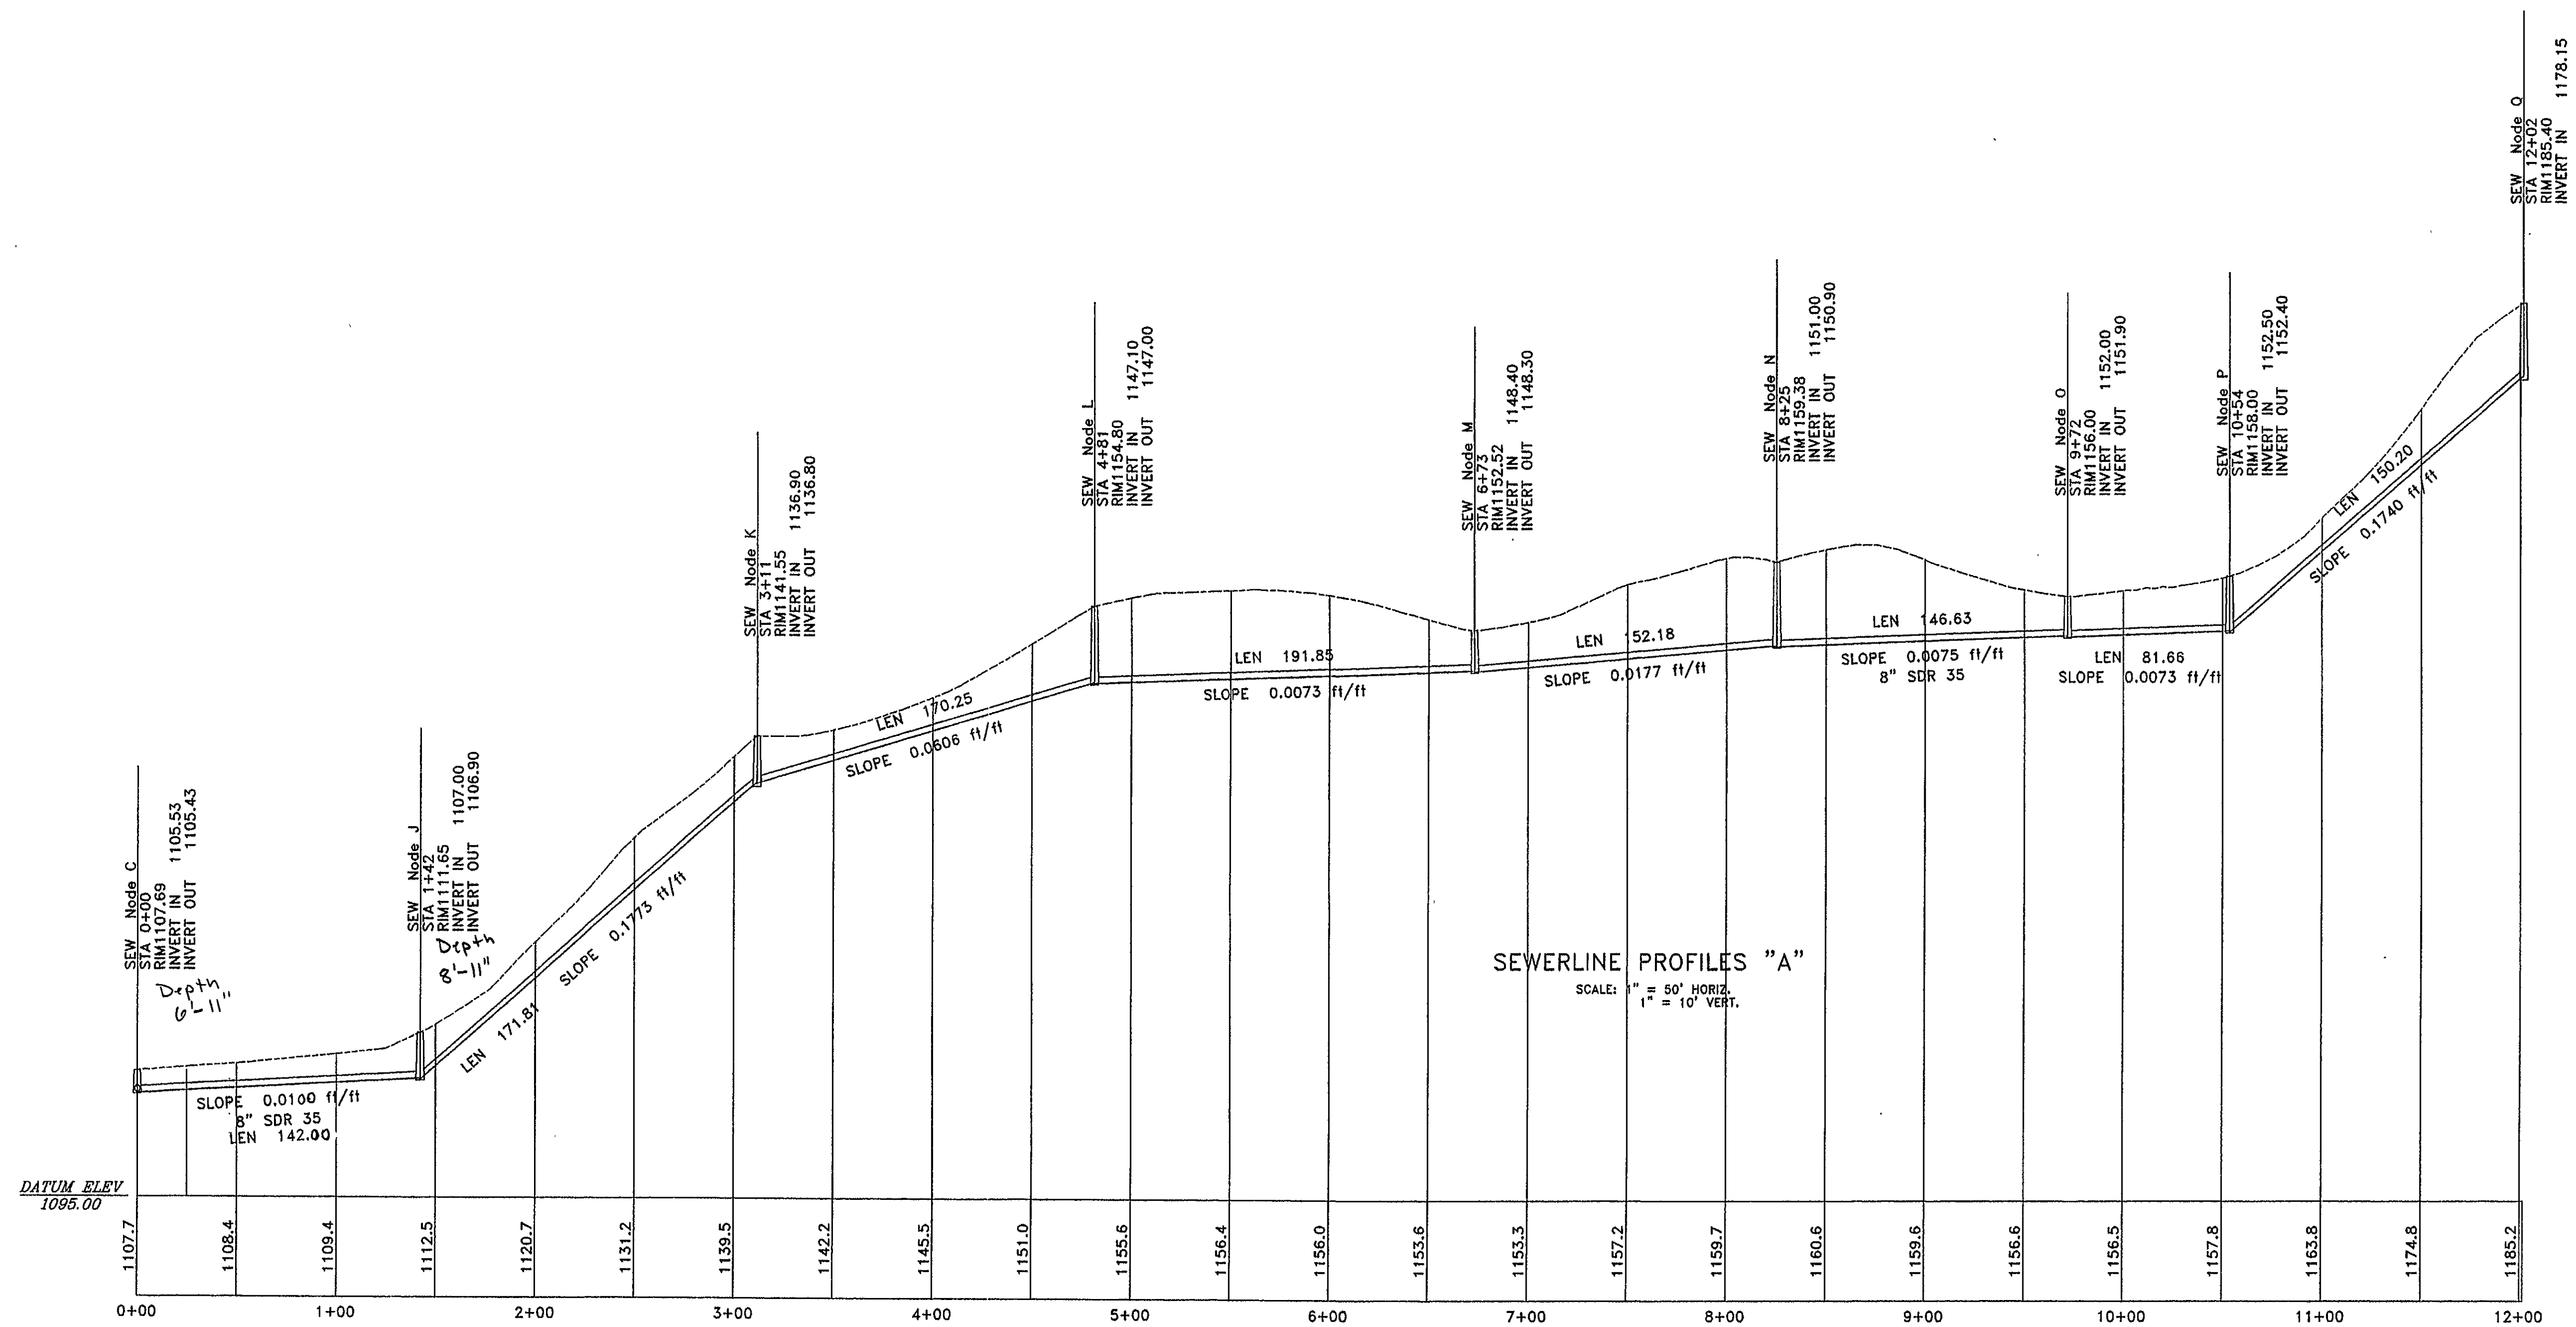


SANITARY SEWER IN EASEMENT

SEE SHEET 3 FOR PLAN VIEW

Roderick F. Pierson, P.E., L.L.S.
 P.O. Box 311
 1332 Roanoke Road, 220 North
 Daleville, VA 24083
 (540) 966-3027

REV	DATE	DESCRIPTION	BY	APP

PROFILE FOR SEWERLINE "A"
 READ MOUNTAIN - NORTH
 CITY OF ROANOKE, VIRGINIA

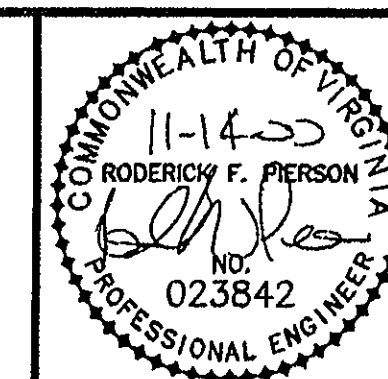

SCALE: 1" = 50'
 COMM. NO. R9989
 DATE: 06/15/00
 SHEET 5