


RENFRO 4503
4505 HOUSES TO BE TIED ONTO NEW 6" MAIN.

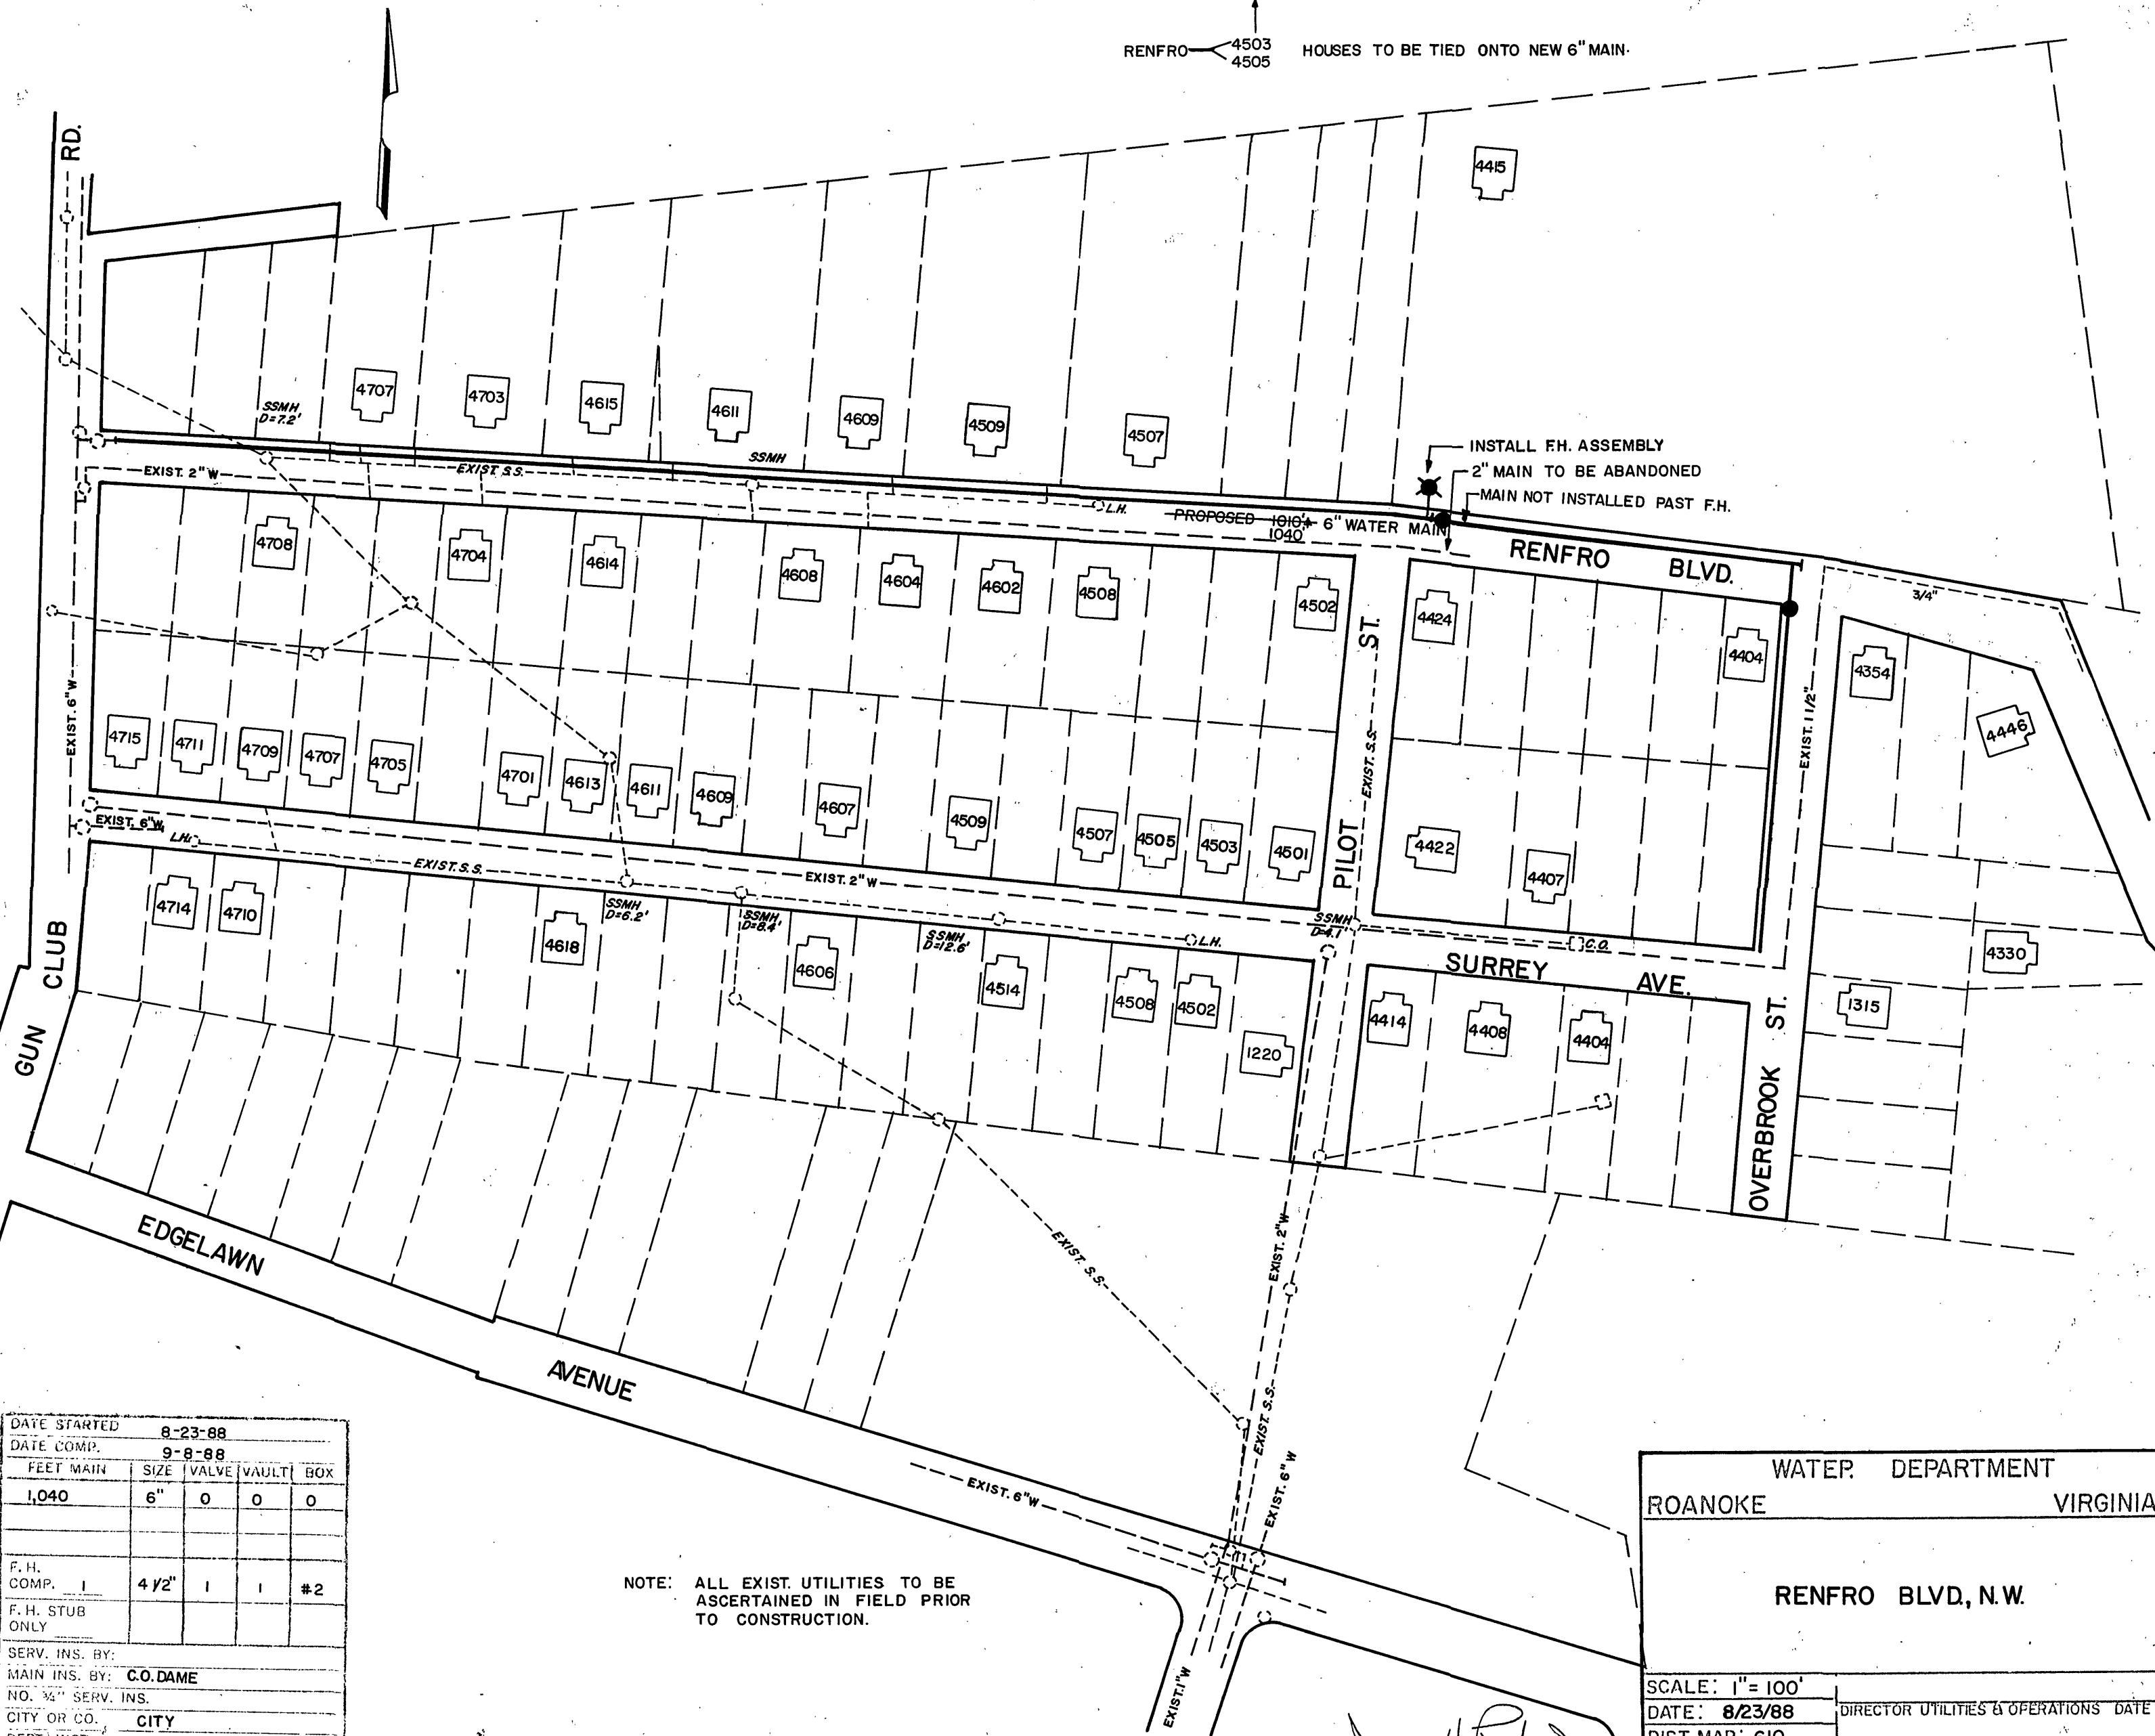

DATE STARTED		8-23-88		
DATE COMP.		9-8-88		
FEET MAIN	SIZE	VALVE	VAULT	BOX
1,040	6"	0	0	0
F. H. COMP.	1	4 1/2"	1	#2
F. H. STUB ONLY				
SERV. INS. BY:				
MAIN INS. BY: C.O.DAME				
NO. 3/4" SERV. INS.				
CITY OR CO. CITY				
DEPT. INSP. U. L. S.				

NOTE: ALL EXIST. UTILITIES TO BE ASCERTAINED IN FIELD PRIOR TO CONSTRUCTION.

WATER DEPARTMENT	
ROANOKE VIRGINIA	
RENFRO BLVD, N.W.	
SCALE: 1"= 100'	DIRECTOR UTILITIES & OPERATIONS DATE
DATE: 8/23/88	
DIST. MAP: 610	
PLAN NO.: 88-12	DIRECTOR OF PUBLIC WORKS DATE