


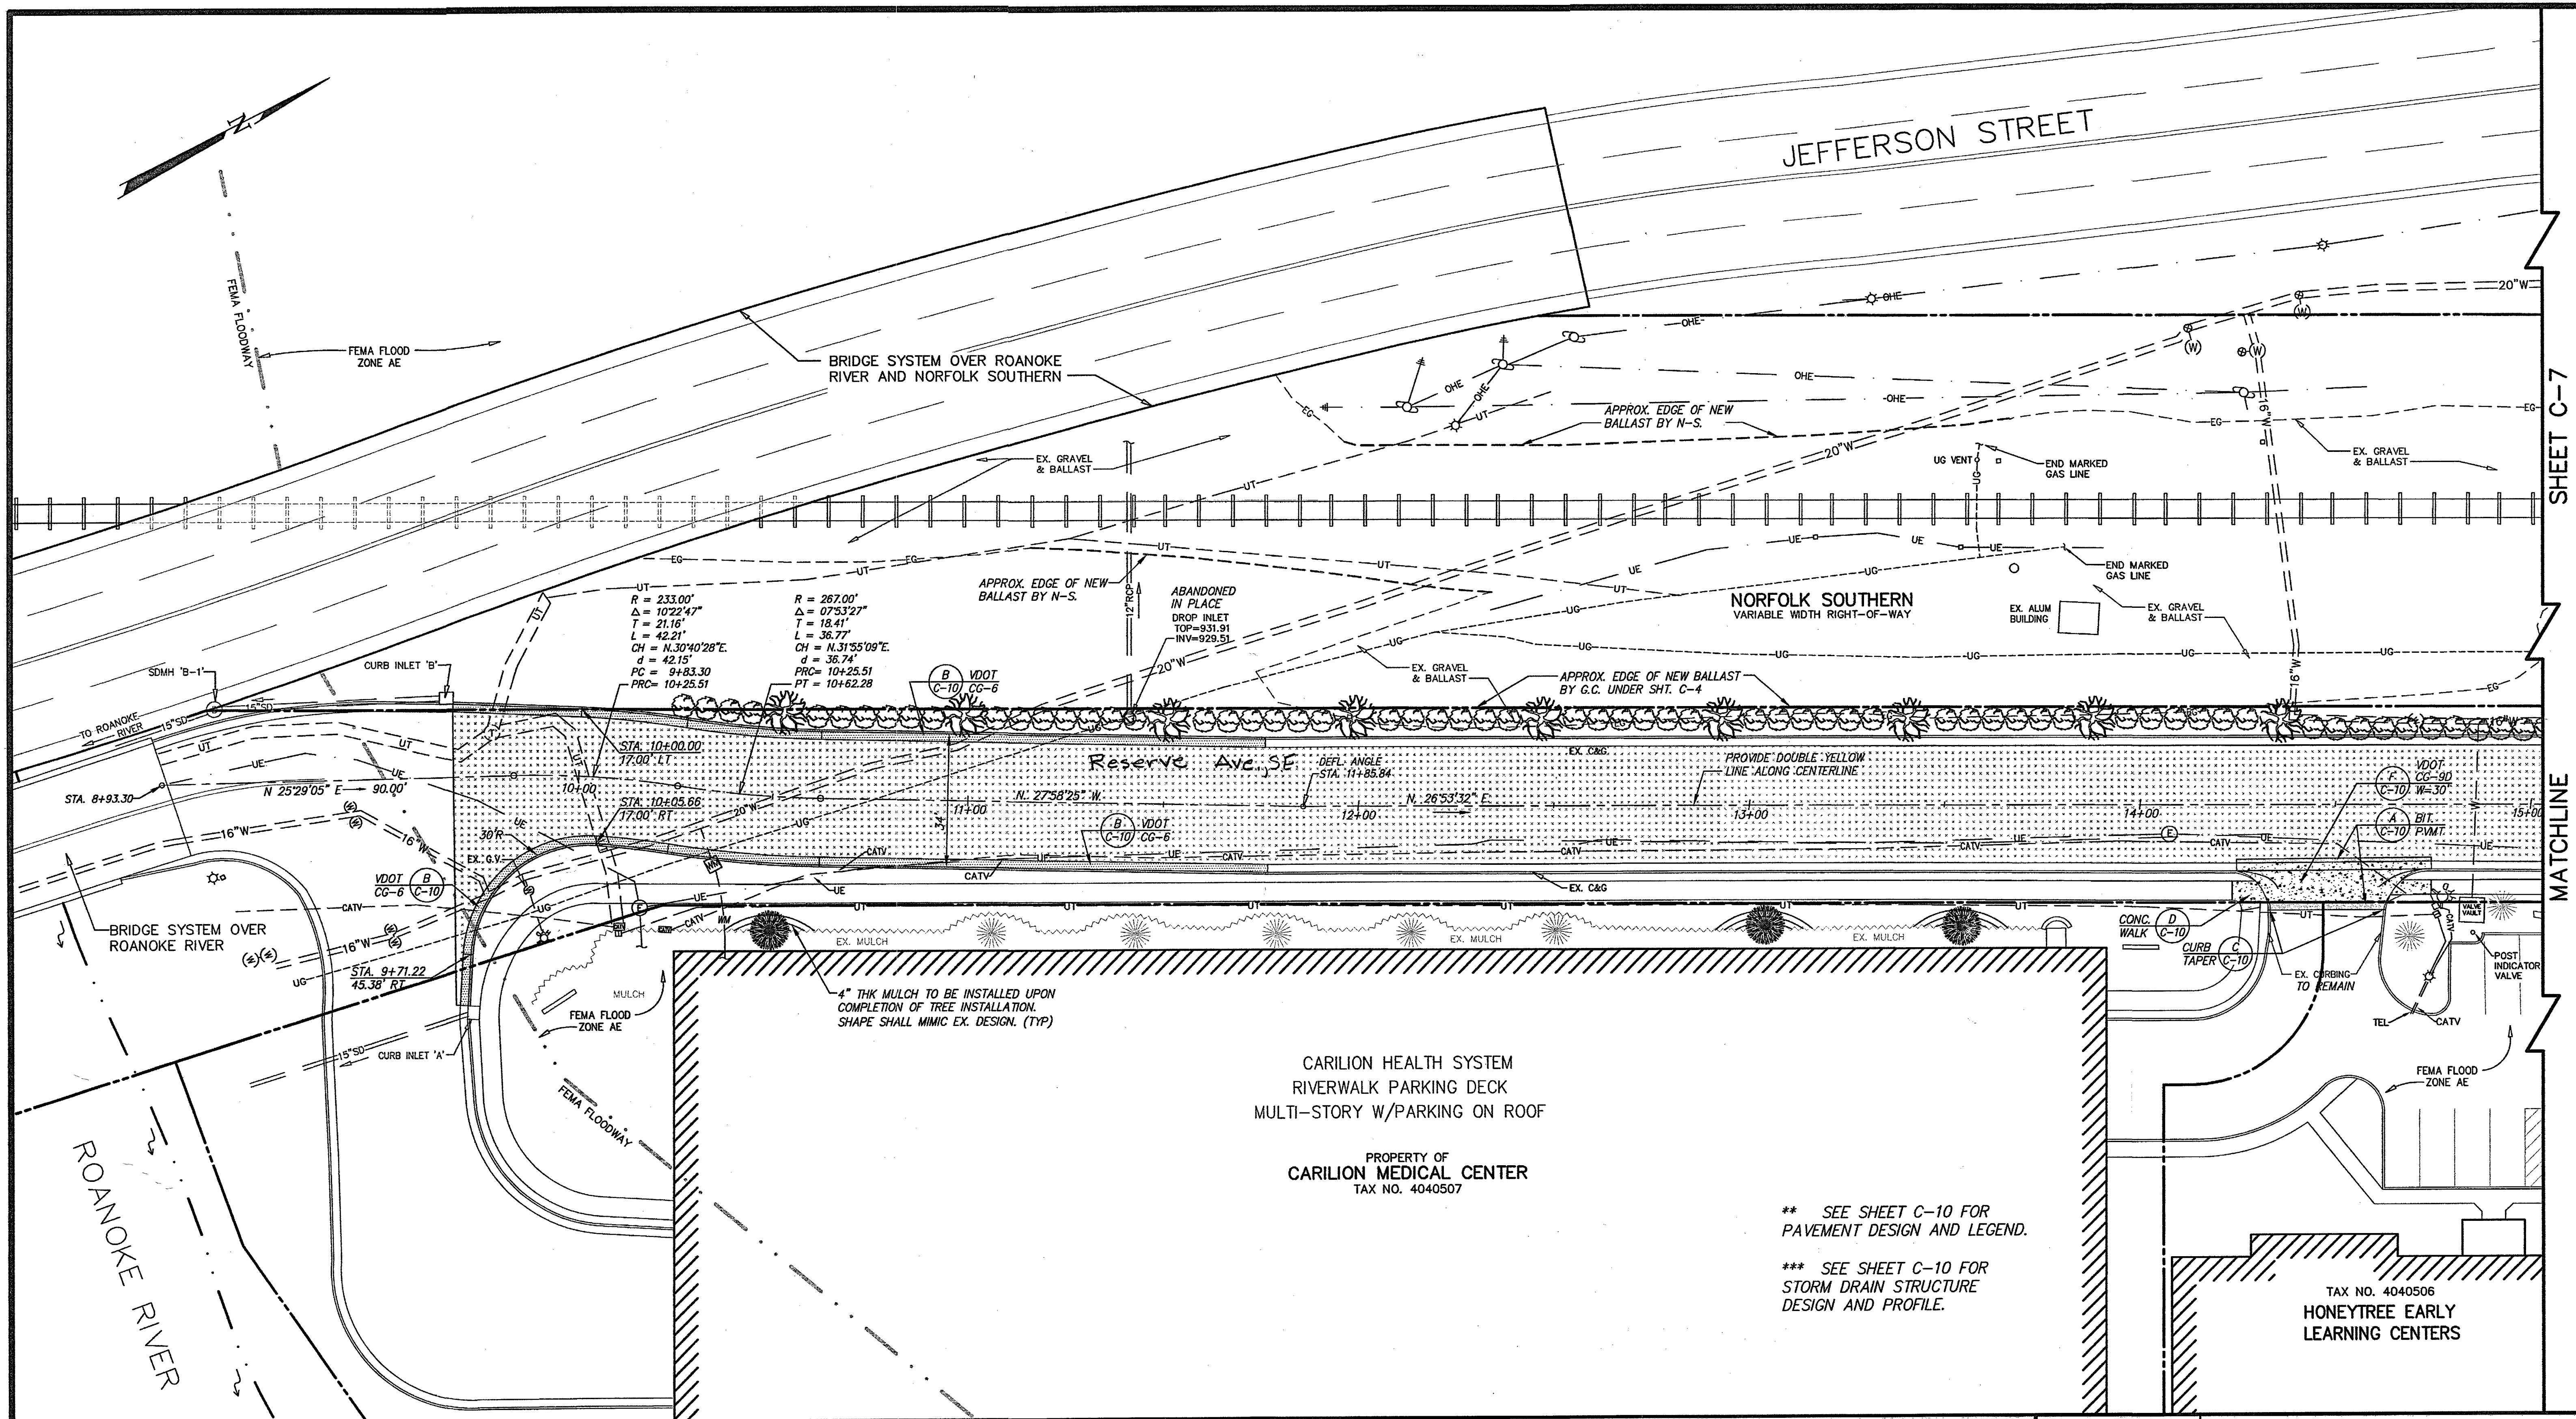

SHEET C-7 MATCHLINE

COMMONWEALTH OF VIRGINIA
FRANK B. CALDWELL, III
LIC. NO. 9184
08 AUG. 14
PROFESSIONAL ENGINEER

Designed: J.W.K.
Drawn: J.V.J.
Checked: E.B.C.
Revised: 08/30/14
Scale: 1"=20'
Tax Parcel: 4040503
N.B. No.: CARILION #1
W.D. No.: 10-0006

DIMENSIONAL AND LANDSCAPING PLAN
FOR
**RESERVE AVENUE
REALIGNMENT**
EAST OF SOUTH JEFFERSON STREET
ROANOKE CITY, VIRGINIA

CWA
CALDWELL WHITE ASSOCIATES
ENGINEERS / SURVEYORS / PLANNERS
4805 MELROSE AVENUE, N.W.
P.O. BOX 6260
ROANOKE, VIRGINIA 24017
(540) 396-3400
EMAIL: CWA@ROANOKEAOL.COM