

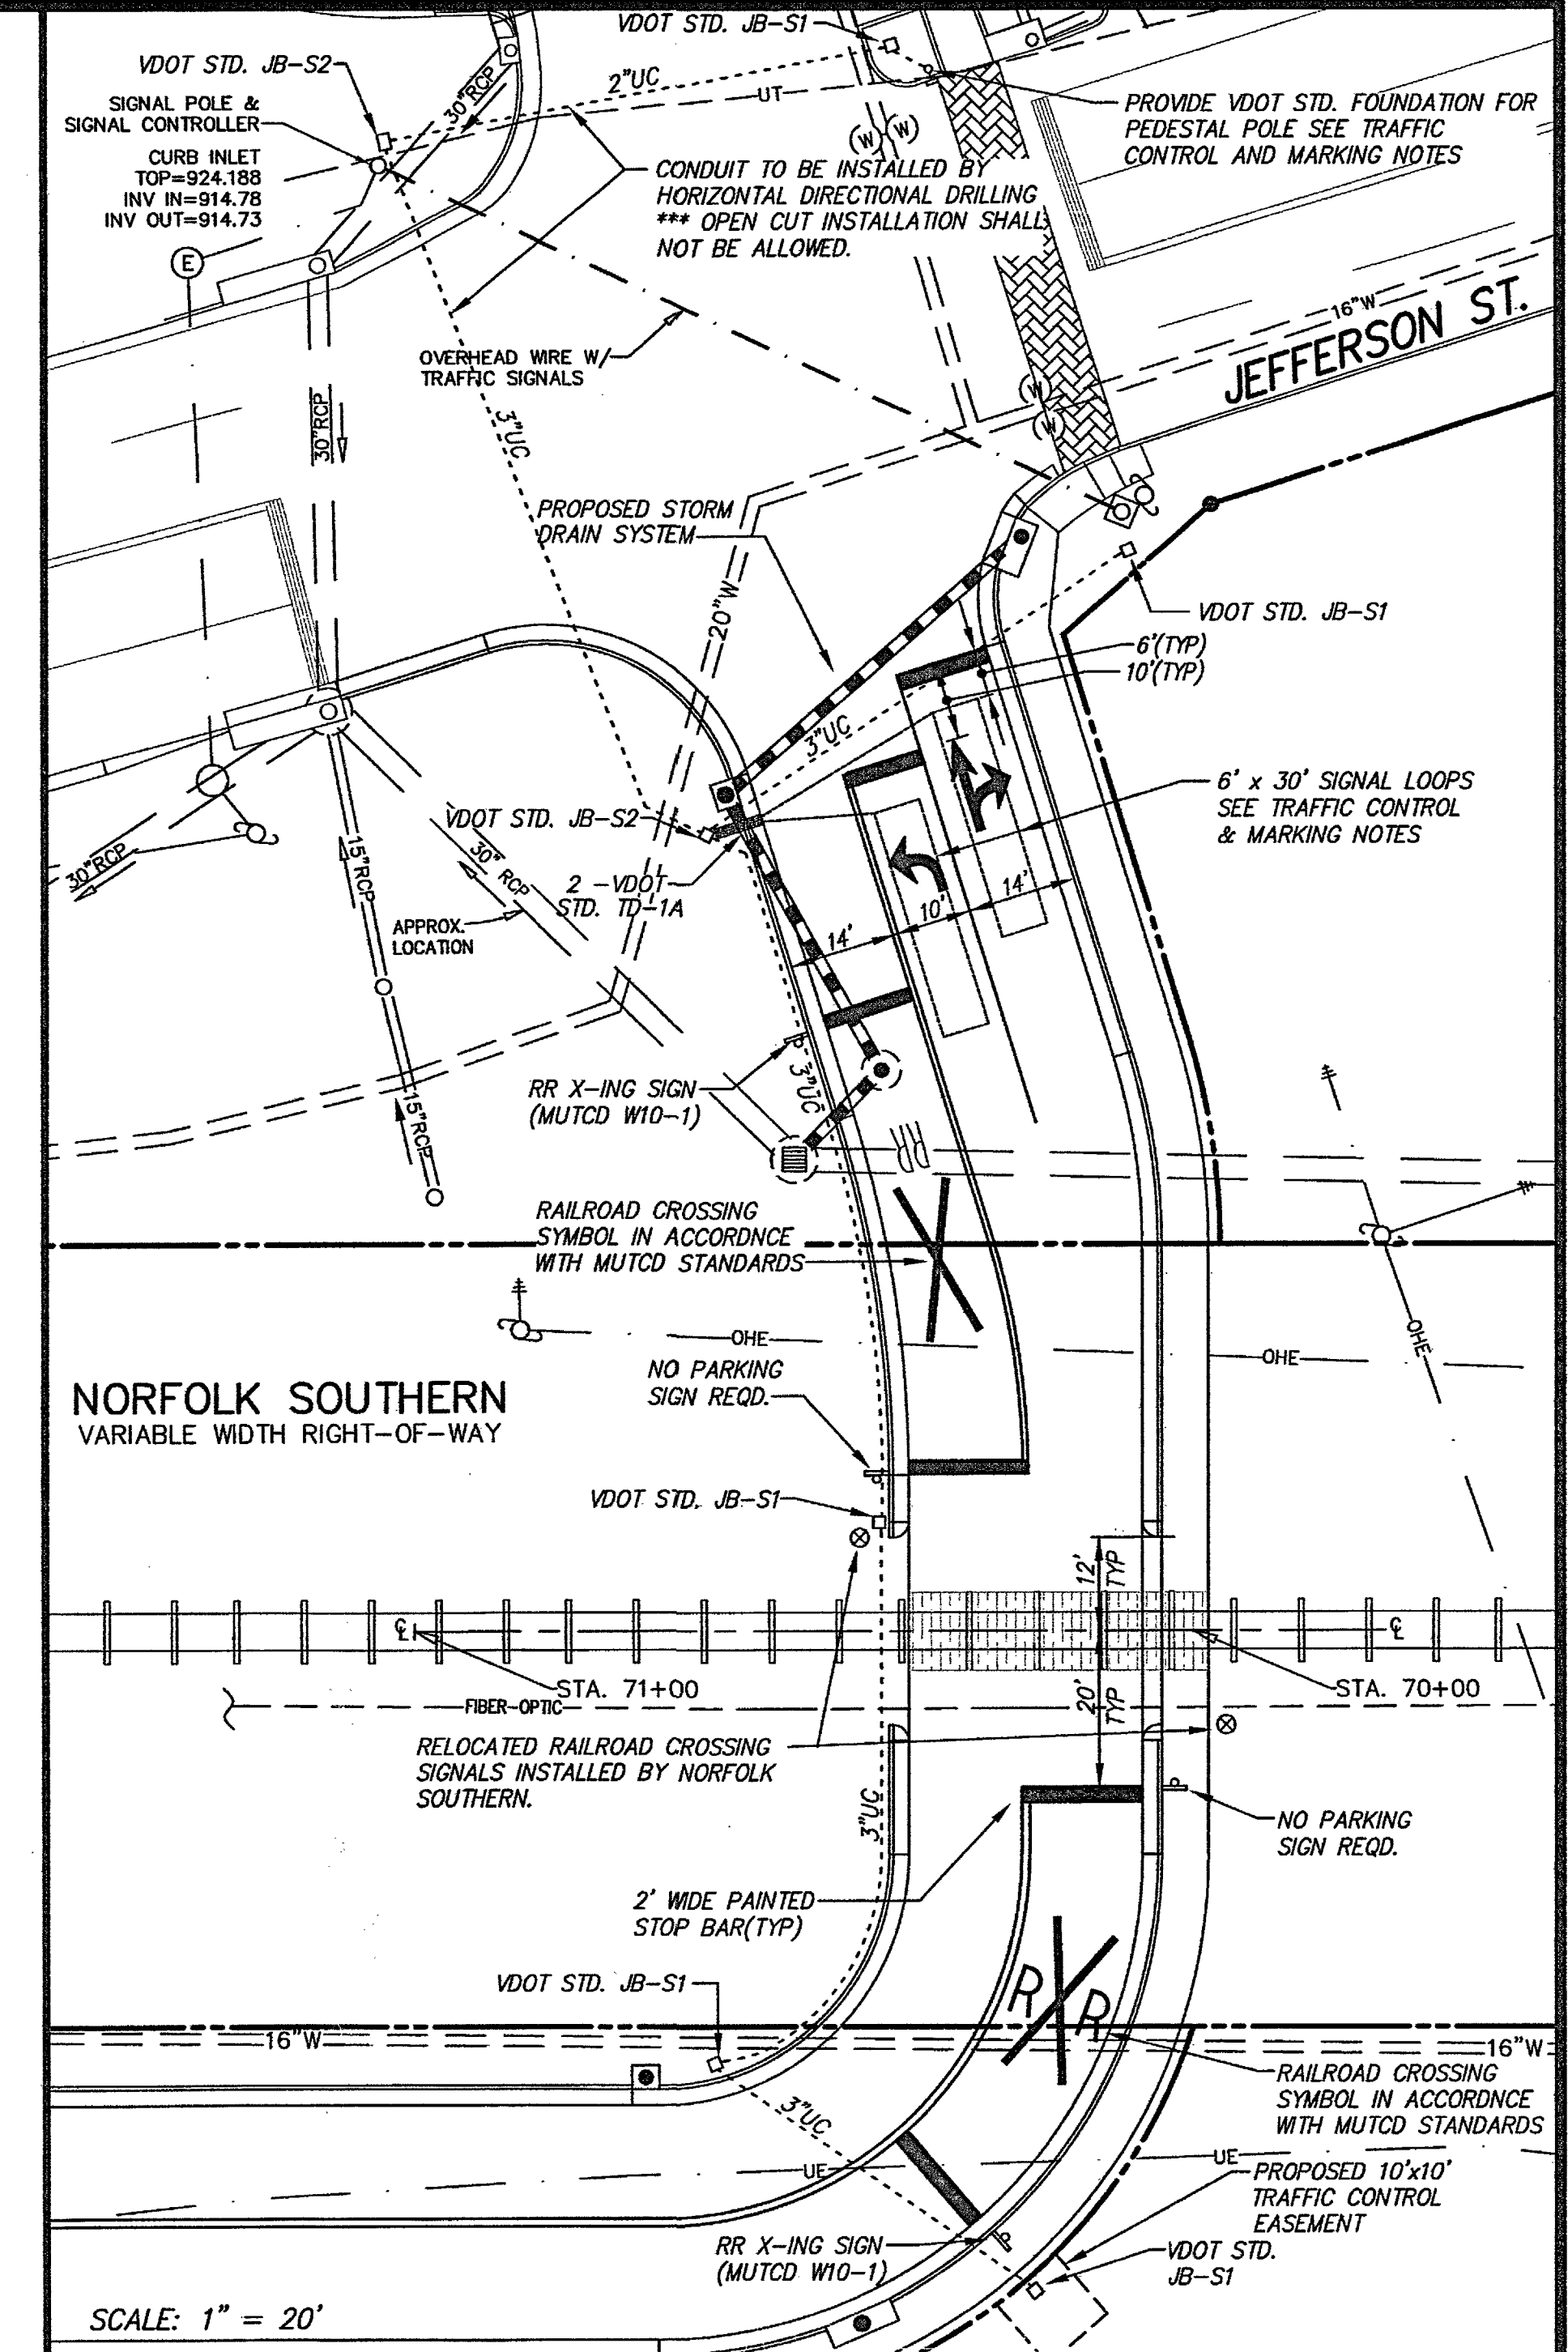


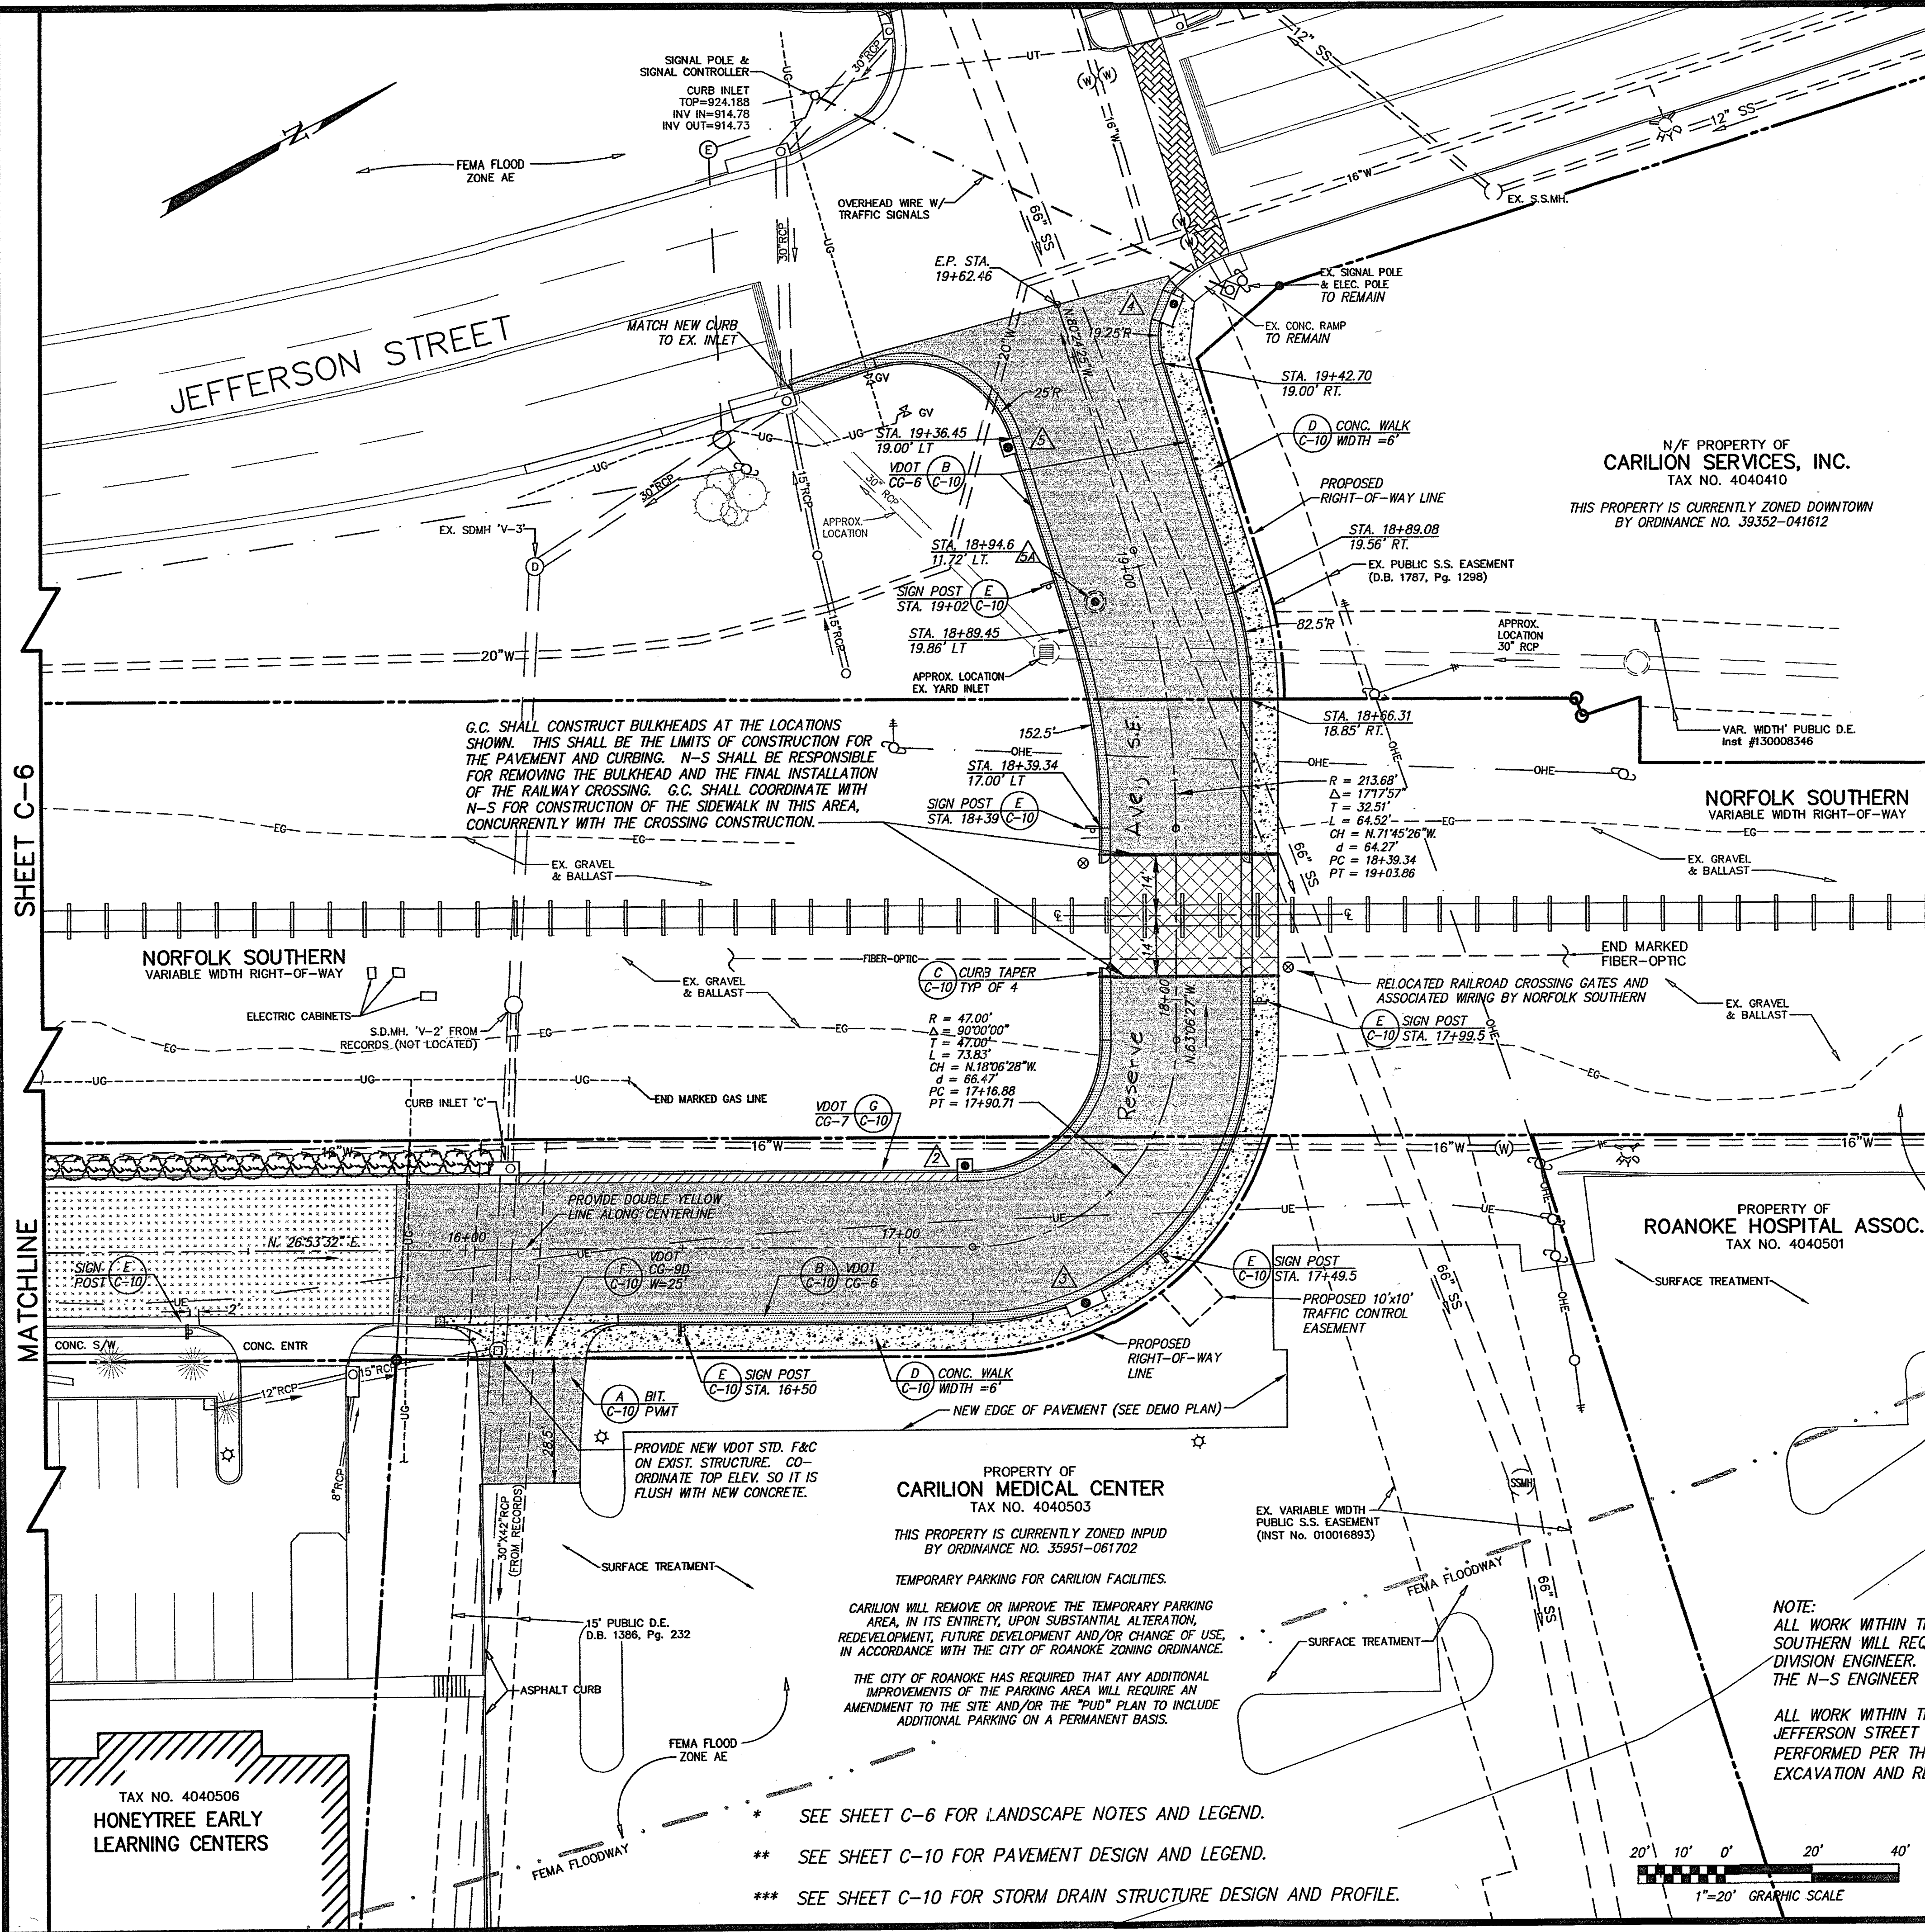

- TRAFFIC CONTROL AND MARKING NOTES**
- 1) REFER TO SHEETS C-2 AND C-3 FOR A SUGGESTED TRAFFIC CONTROL PLAN.
 - 2) PAVEMENT MARKINGS AND STRIPING SHALL BE THERMOPLASTIC MATERIAL, CLASS B TYPE 1, IN ACCORDANCE WITH THE MANUAL ON UNIFORM TRAFFIC CONTROL DEVICES FOR STREETS AND HIGHWAYS (MUTCD).
 - 3) UNLESS OTHERWISE NOTED HEREON, ALL PAVEMENT MARKINGS AND STRIPING SHALL BE LOCATED AND INSTALLED IN ACCORDANCE WITH APPLICABLE VDOT STANDARDS.
 - 4) LOOP DETECTORS SHALL BE INSTALLED IN ACCORDANCE WITH VDOT STANDARDS 1301.45 & 1301.46. CONTRACTOR SHALL COORDINATE WITH THE CITY OF ROANOKE TRAFFIC ENGINEER TO DETERMINE EXACT LOCATION OF LOOPS AND ROUTING OF CABLES TO CONTROL BOX.
 - 5) JUNCTION BOXES SHALL BE IN ACCORDANCE WITH VDOT STANDARD 1301.51.
 - 6) CONTRACTOR SHALL BE RESPONSIBLE FOR INSTALLATION OF FOUNDATION FOR PEDESTAL POLE PER VDOT STANDARD 1301.12. CITY OF ROANOKE WILL PROVIDE AND INSTALL THE PEDESTAL POLE AND PUSHBUTTON SIGNAL.
 - 7) ALL UNDERGROUND CONDUIT SHALL BE SCH. 40 PVC. ALL MATERIALS AND INSTALLATION SHALL BE IN ACCORDANCE WITH VDOT STANDARDS.

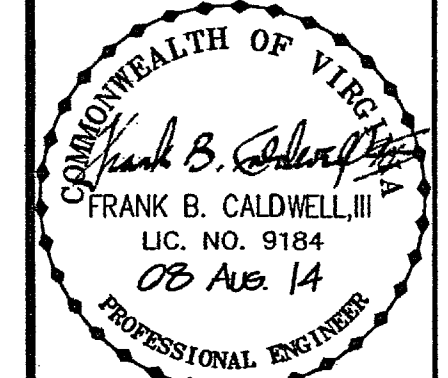

DIMENSIONAL AND LANDSCAPING PLAN FOR
RESERVE AVENUE REALIGNMENT
 EAST OF SOUTH JEFFERSON STREET
 ROANOKE CITY, VIRGINIA

CWA
CALDWELL WHITE ASSOCIATES
 ENGINEERS / SURVEYORS / PLANNERS
 4203 MELROSE AVENUE, N.W.
 P.O. BOX 8980
 ROANOKE, VIRGINIA 24017
 (540) 308-2400
 EMAIL: CWA@CWAOL.COM

Designed: J.W.K.
 Drawn: J.V.J.
 Checked: F.B.C.
 Revised: 08/08/14
 Scale: 1"=20'
 Tax Parcel: 4040503
 N.B. No.: CARILION #11
 W.O. No.: 10-0006

NOTE:
 ALL WORK WITHIN THE RIGHT-OF-WAY OF NORFOLK SOUTHERN WILL REQUIRE COORDINATION WITH THE VIRGINIA DIVISION ENGINEER. THE G.C. SHALL COORDINATE WITH THE N-S ENGINEER AS REQUIRED FOR FLAGMEN.
 ALL WORK WITHIN THE PUBLIC RIGHT-OF-WAYS FOR JEFFERSON STREET AND RESERVE AVENUE SHALL BE PERFORMED PER THE "CITY OF ROANOKE RIGHT-OF-WAY EXCAVATION AND RESTORATION STANDARDS", LATEST ED.

SEE SHEET C-6 FOR LANDSCAPE NOTES AND LEGEND.
 ** SEE SHEET C-10 FOR PAVEMENT DESIGN AND LEGEND.
 *** SEE SHEET C-10 FOR STORM DRAIN STRUCTURE DESIGN AND PROFILE.

