

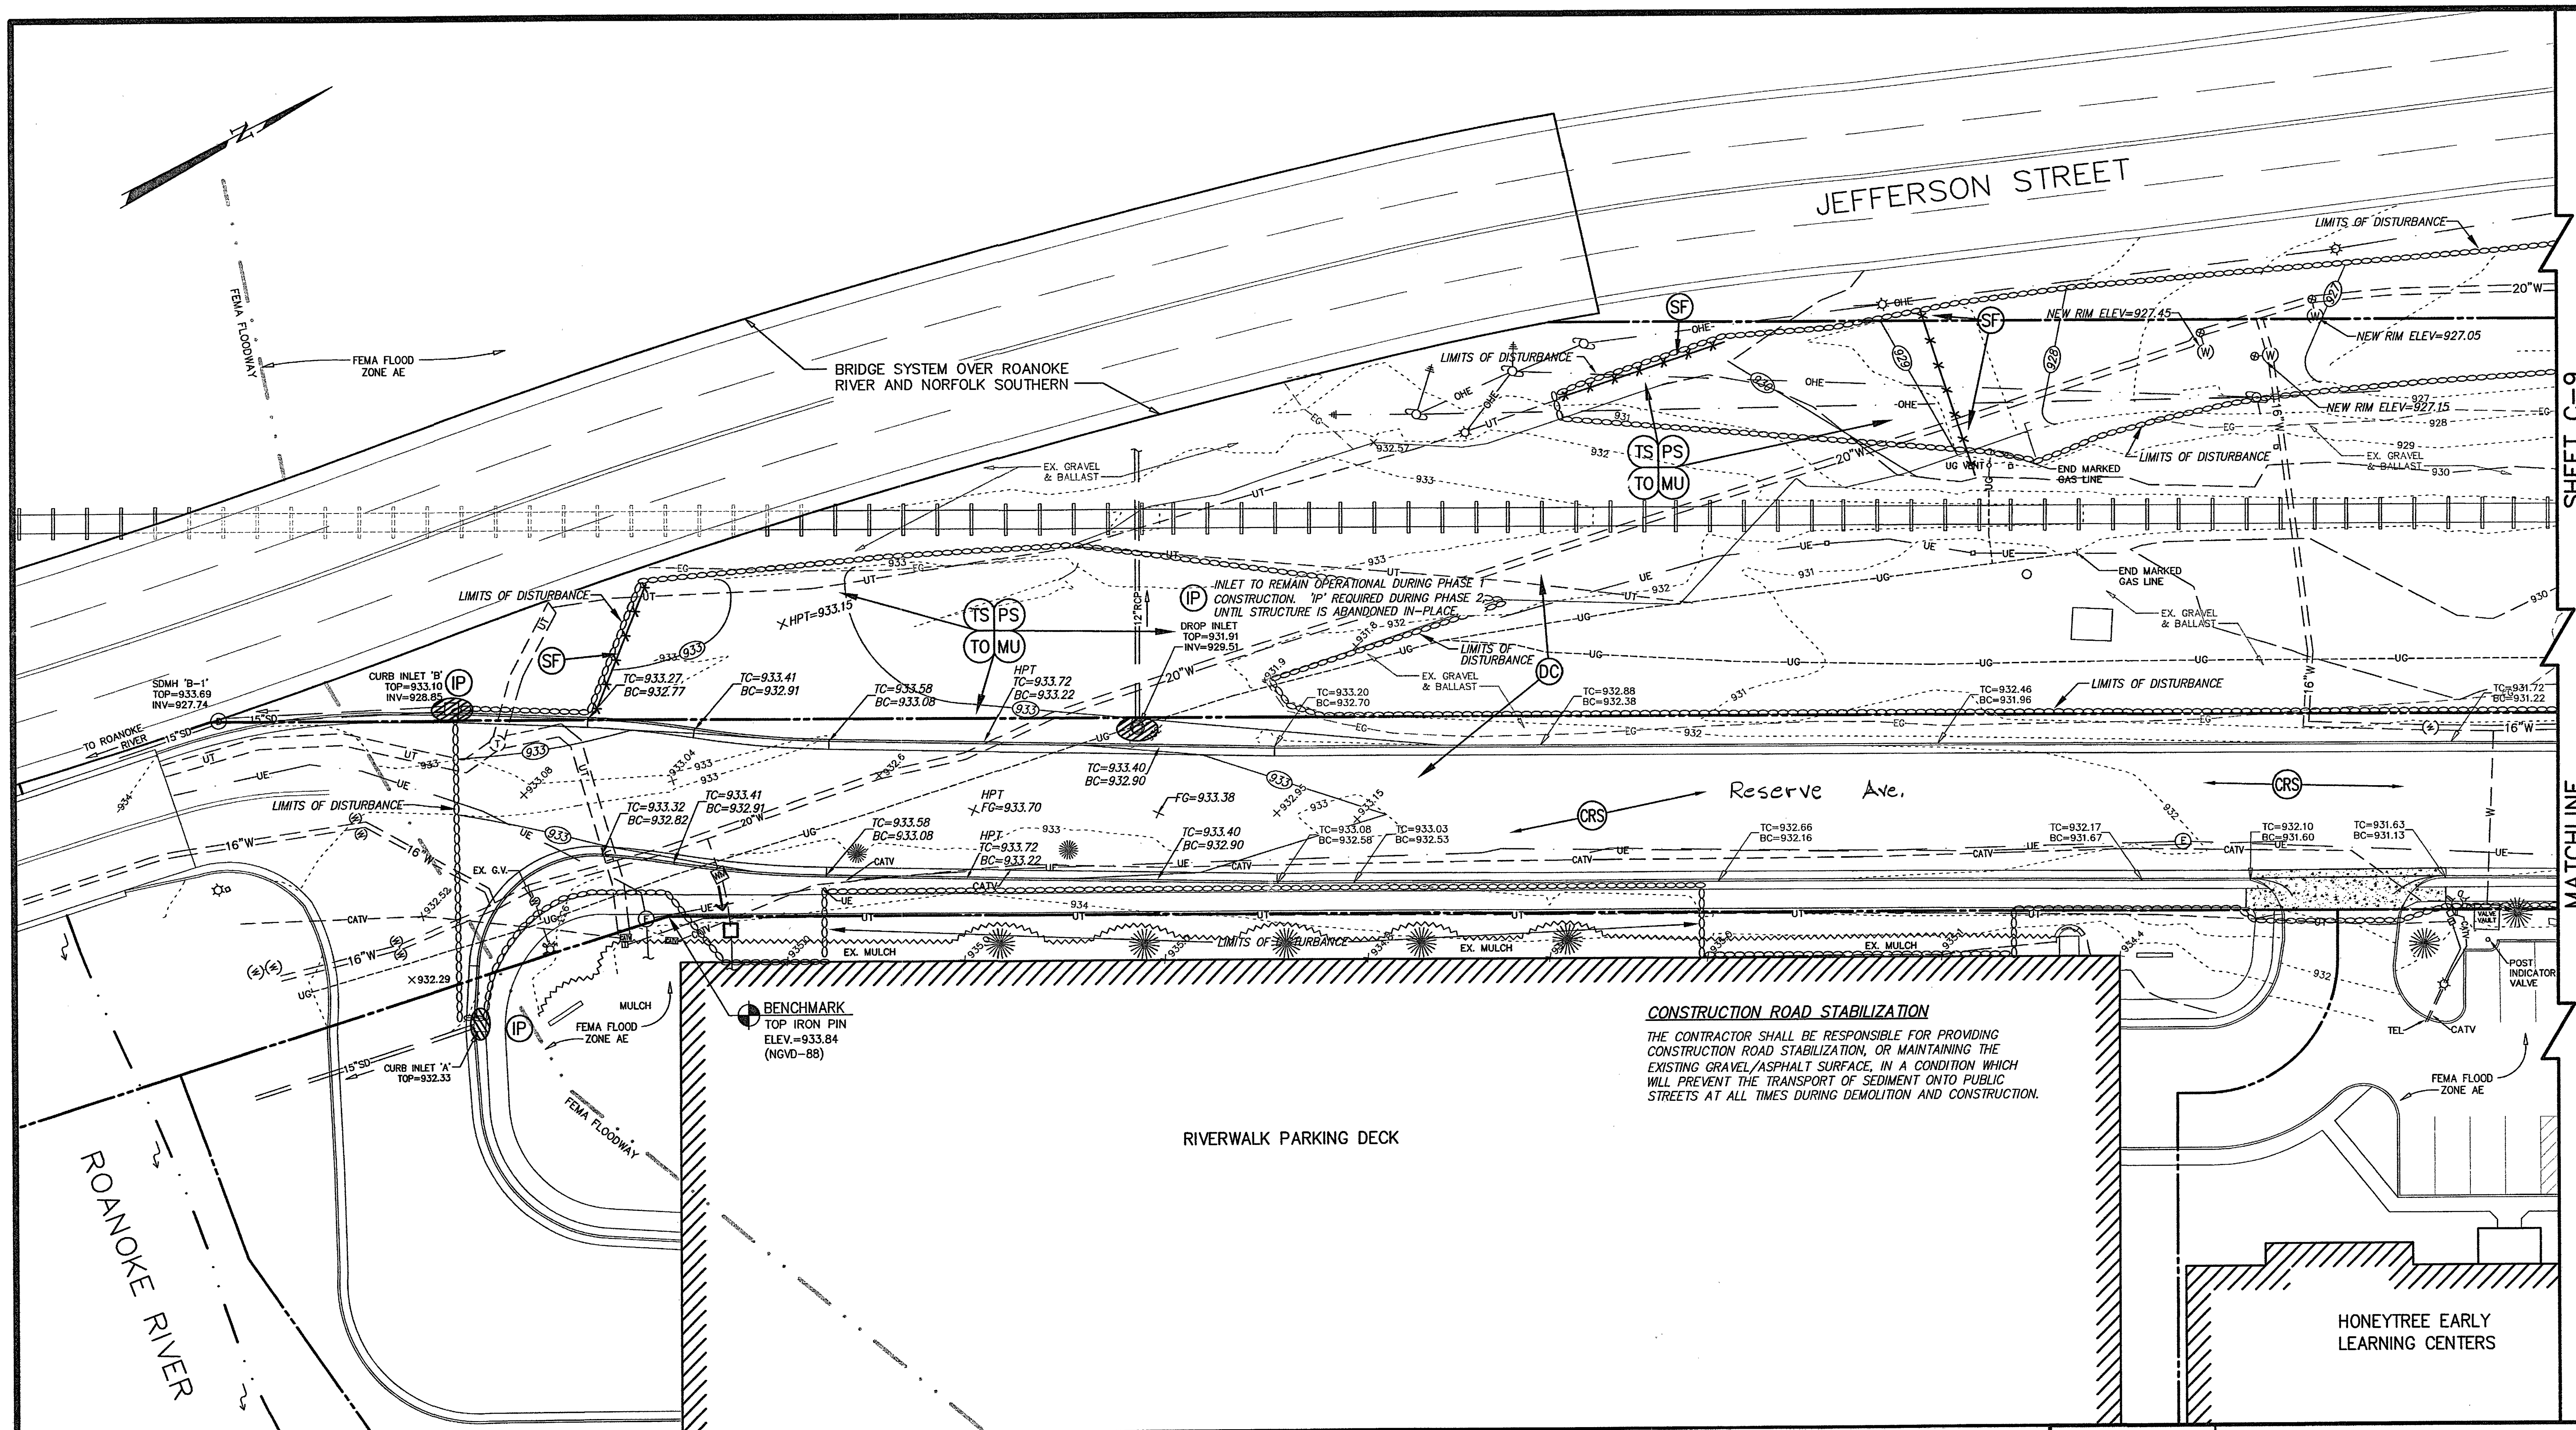


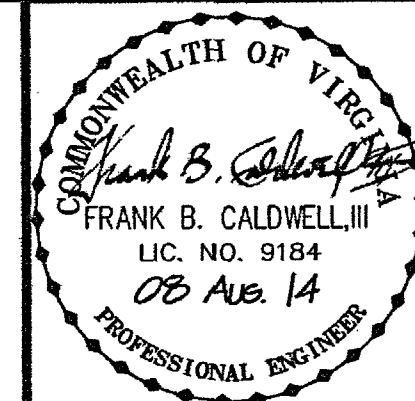

CONSTRUCTION ROAD STABILIZATION
 THE CONTRACTOR SHALL BE RESPONSIBLE FOR PROVIDING CONSTRUCTION ROAD STABILIZATION, OR MAINTAINING THE EXISTING GRAVEL/ASPHALT SURFACE, IN A CONDITION WHICH WILL PREVENT THE TRANSPORT OF SEDIMENT ONTO PUBLIC STREETS AT ALL TIMES DURING DEMOLITION AND CONSTRUCTION.

NOTE:
 ALL WORK WITHIN THE RIGHT-OF-WAY OF NORFOLK SOUTHERN WILL REQUIRE COORDINATION WITH THE VIRGINIA DIVISION ENGINEER. THE G.C. SHALL COORDINATE WITH THE N-S ENGINEER AS REQUIRED FOR FLAGMEN.
 ALL WORK WITHIN THE PUBLIC RIGHT-OF-WAYS FOR JEFFERSON STREET AND RESERVE AVENUE SHALL BE PERFORMED PER THE "CITY OF ROANOKE RIGHT-OF-WAY EXCAVATION AND RESTORATION STANDARDS", LATEST ED.

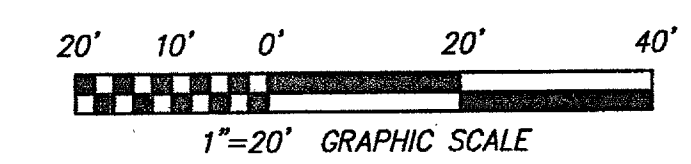

Designed: J.W.K.
 Drawn: J.V.J.
 Checked: F.B.C.
 Revised: 06/30/14
 Scales: 1"=20'
 Tax Parcel: 4040503
 N.B. No.: CARILION #11
 W.O. No.: 10-0008

GRADING, UTILITIES AND E.S.C. PLAN
 FOR
**RESERVE AVENUE
 REALIGNMENT**
 EAST OF SOUTH JEFFERSON STREET
 ROANOKE CITY, VIRGINIA

CWA
CALDWELL WHITE ASSOCIATES
 ENGINEERS / SURVEYORS / PLANNERS
 4203 MELROSE AVENUE, N.W.
 P.O. BOX 6260
 ROANOKE, VIRGINIA 24017
 (540) 366-3400
 EMAIL: CWA@AOL.COM