
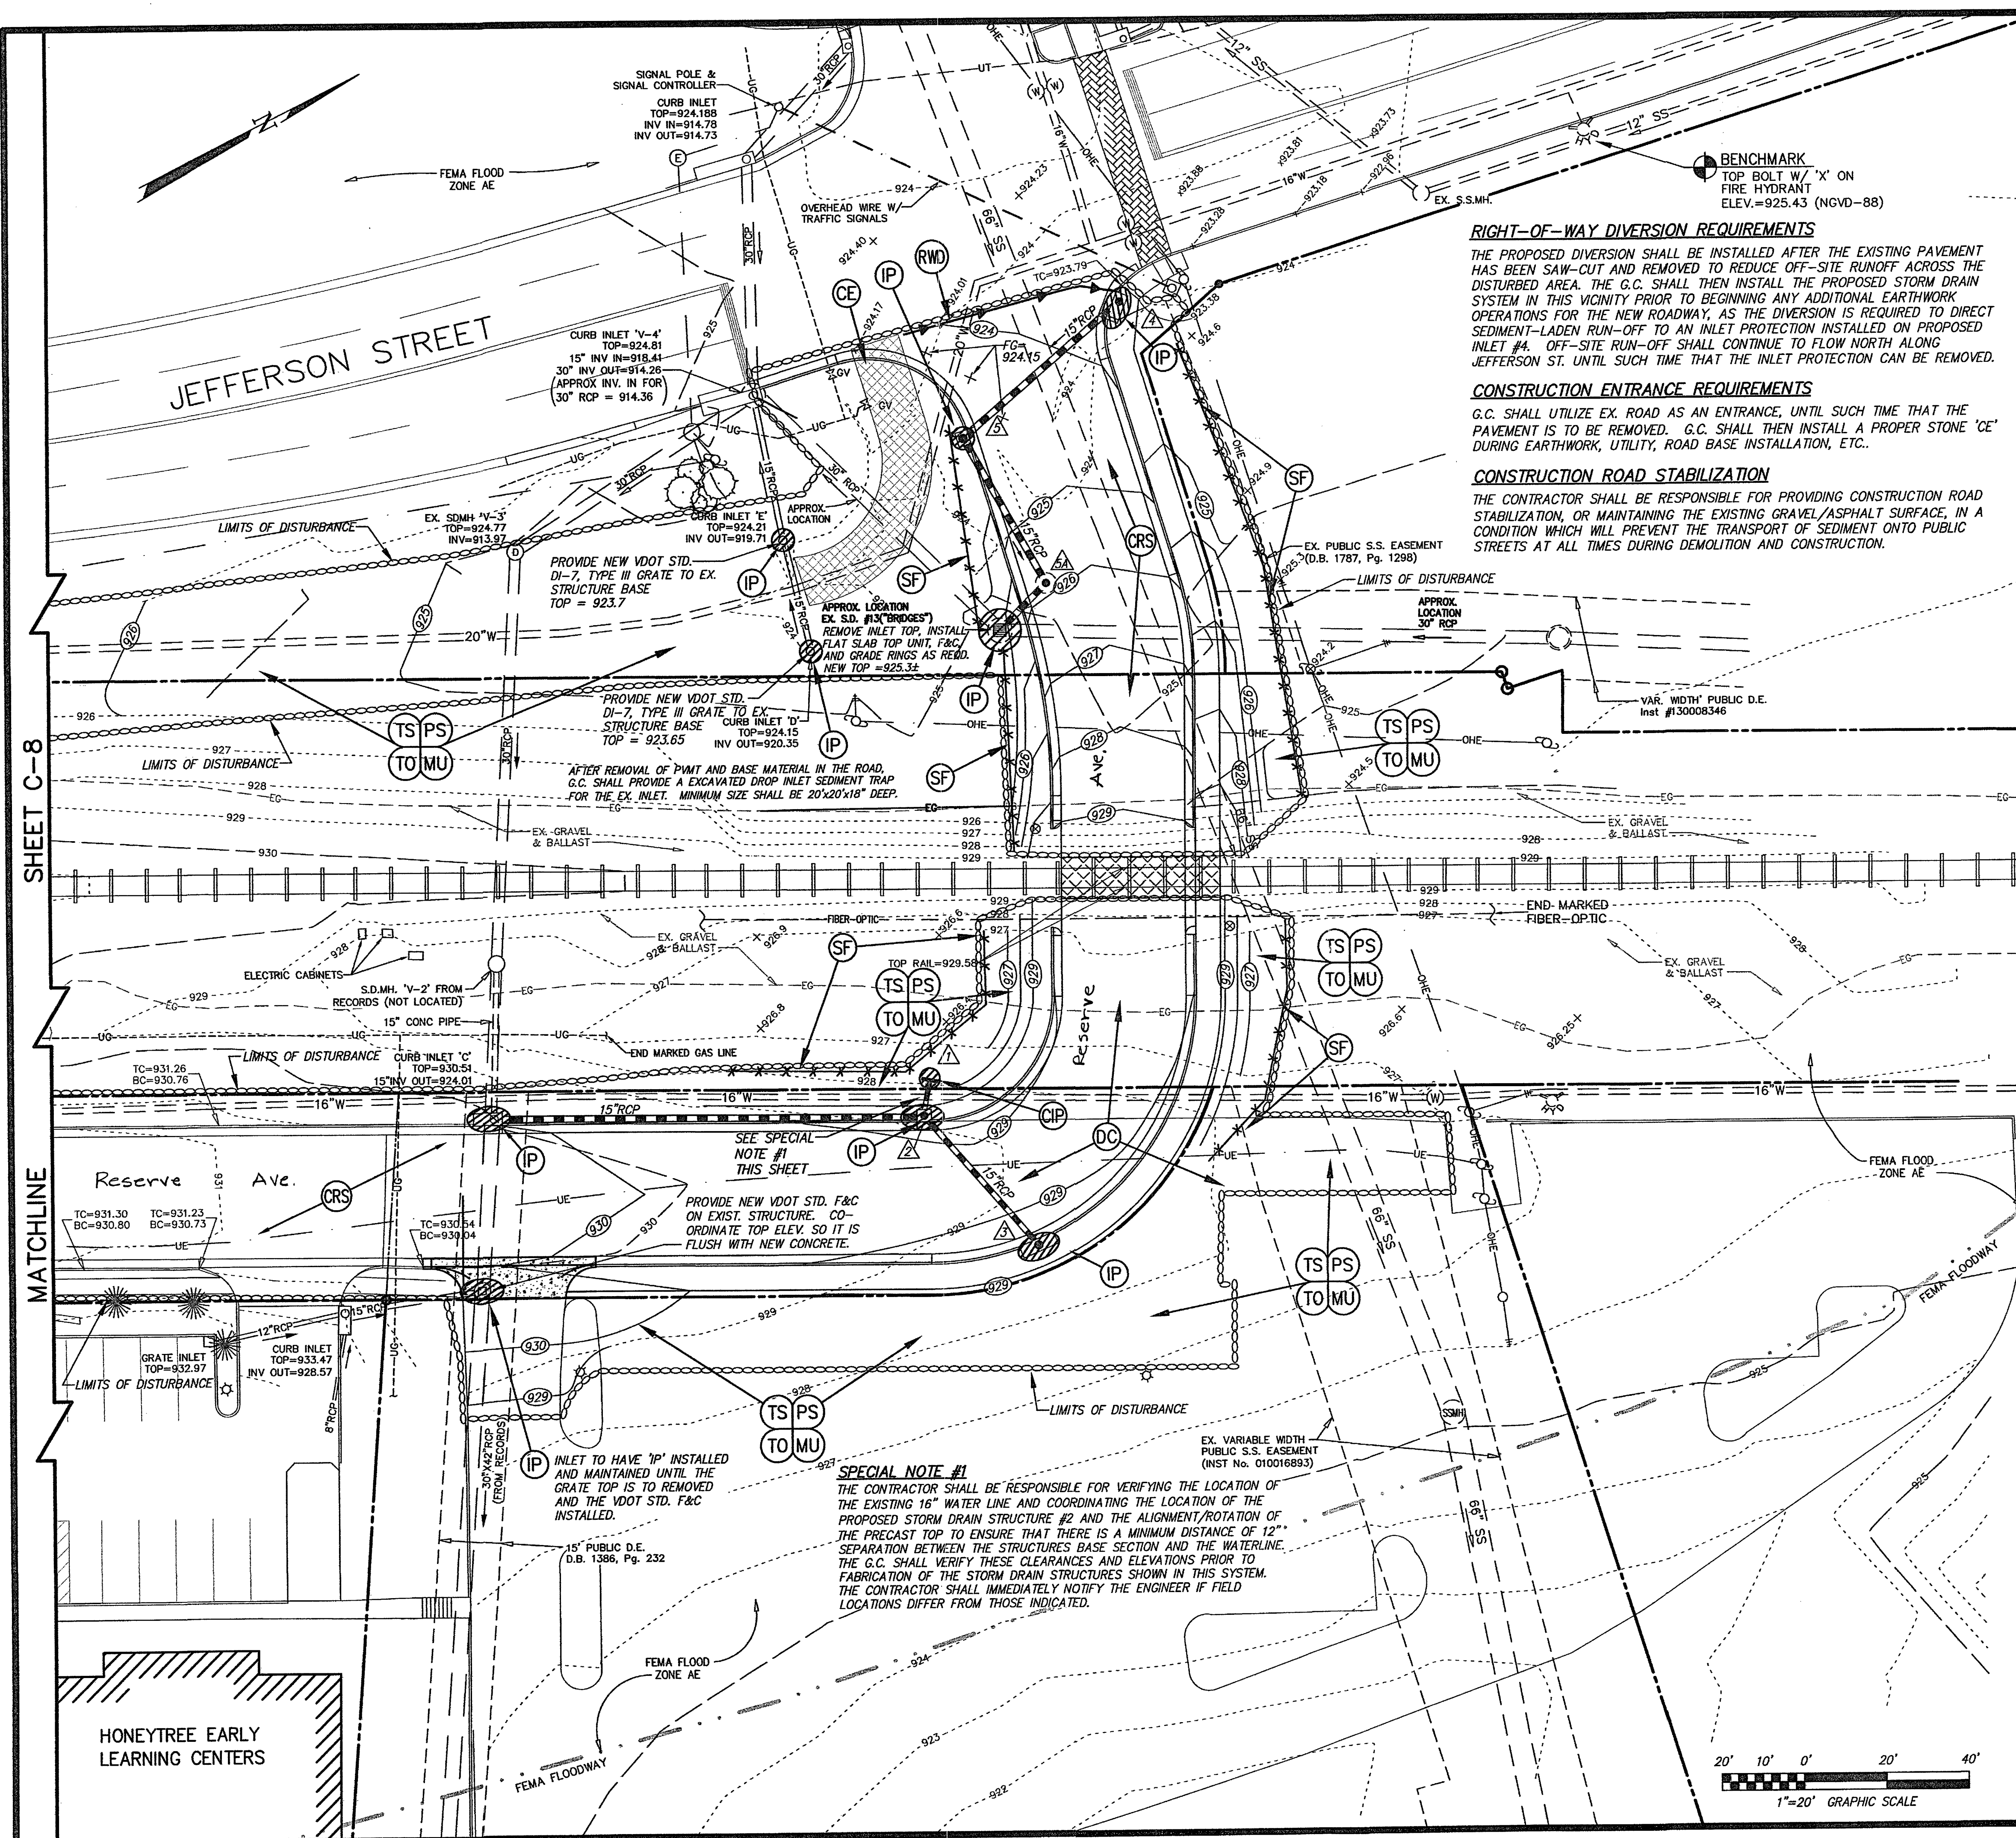
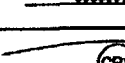
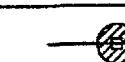
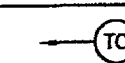
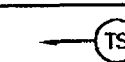
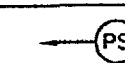


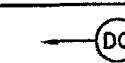

RIGHT-OF-WAY DIVERSION REQUIREMENTS


MODIFIED VIRGINIA CODING SYSTEM for
Erosion and Sediment Control Practices

NO.	TITLE	KEY	SYMBOL
3.02	TEMPORARY GRAVEL CONSTRUCTION ENTRANCE	CE	
3.03	CONSTRUCTION ROAD STABILIZATION	CRS	
3.05	SILT FENCE	SP	*****
3.07	STORM DRAIN INLET PROTECTION	IP	
3.08	CULVERT INLET PROTECTION	CIP	
3.11	TEMPORARY RIGHT-OF-WAY DIVERSION	RWD	
3.30	TOPSOILING	TO	
3.31	TEMPORARY SEEDING	TS	
3.32	PERMANENT SEEDING	PS	
3.35	MULCHING	MU	
3.39	DUST CONTROL	DC	

AREA OF DISTURBANCE - 1.41 ACRES
LIMITS OF DISTURBANCE - 

NOTE:
ALL WORK WITHIN THE RIGHT-OF-WAY OF NORFOLK SOUTHERN WILL
REQUIRE COORDINATION WITH THE VIRGINIA DIVISION ENGINEER. THE G.C.
SHALL COORDINATE WITH THE N-S ENGINEER AS REQUIRED FOR FLAGMEN.

ALL WORK WITHIN THE PUBLIC RIGHT-OF-WAYS FOR JEFFERSON STREET
AND RESERVE AVENUE SHALL BE PERFORMED PER THE "CITY OF ROANOKE
RIGHT-OF-WAY EXCAVATION AND RESTORATION STANDARDS", LATEST ED.

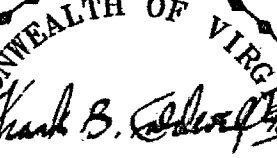

Kenneth B. Caldwell, III
LIC. NO. 9184
08 Aug. 14
PROFESSIONAL ENGINEER

GRADING, UTILITIES AND E.S.C. PLAN
 FOR
**RESERVE AVENUE
 REALIGNMENT**
 EAST OF SOUTH JEFFERSON STREET
 ROANOKE CITY, VIRGINIA

Designed: J.W.K.
 Drawn: J.V.J.
 Checked: F.B.C.
 Revised: 06/30/14
 Scales: 1"=20'
 Tax Parcel: 4040503
 N.B. No: CARILION #11
 W.Q. No.: 10-0006



CWA

CALDWELL WHITE ASSOCIATES

ENGINEERS / SURVEYORS / PLANNERS

4203 MELROSE AVENUE, N.W.
 P.O. BOX 8260
 ROANOKE, VIRGINIA 24014
 (540) 268-2400
 EMAIL CWA@ROANOKEVAOL.COM