


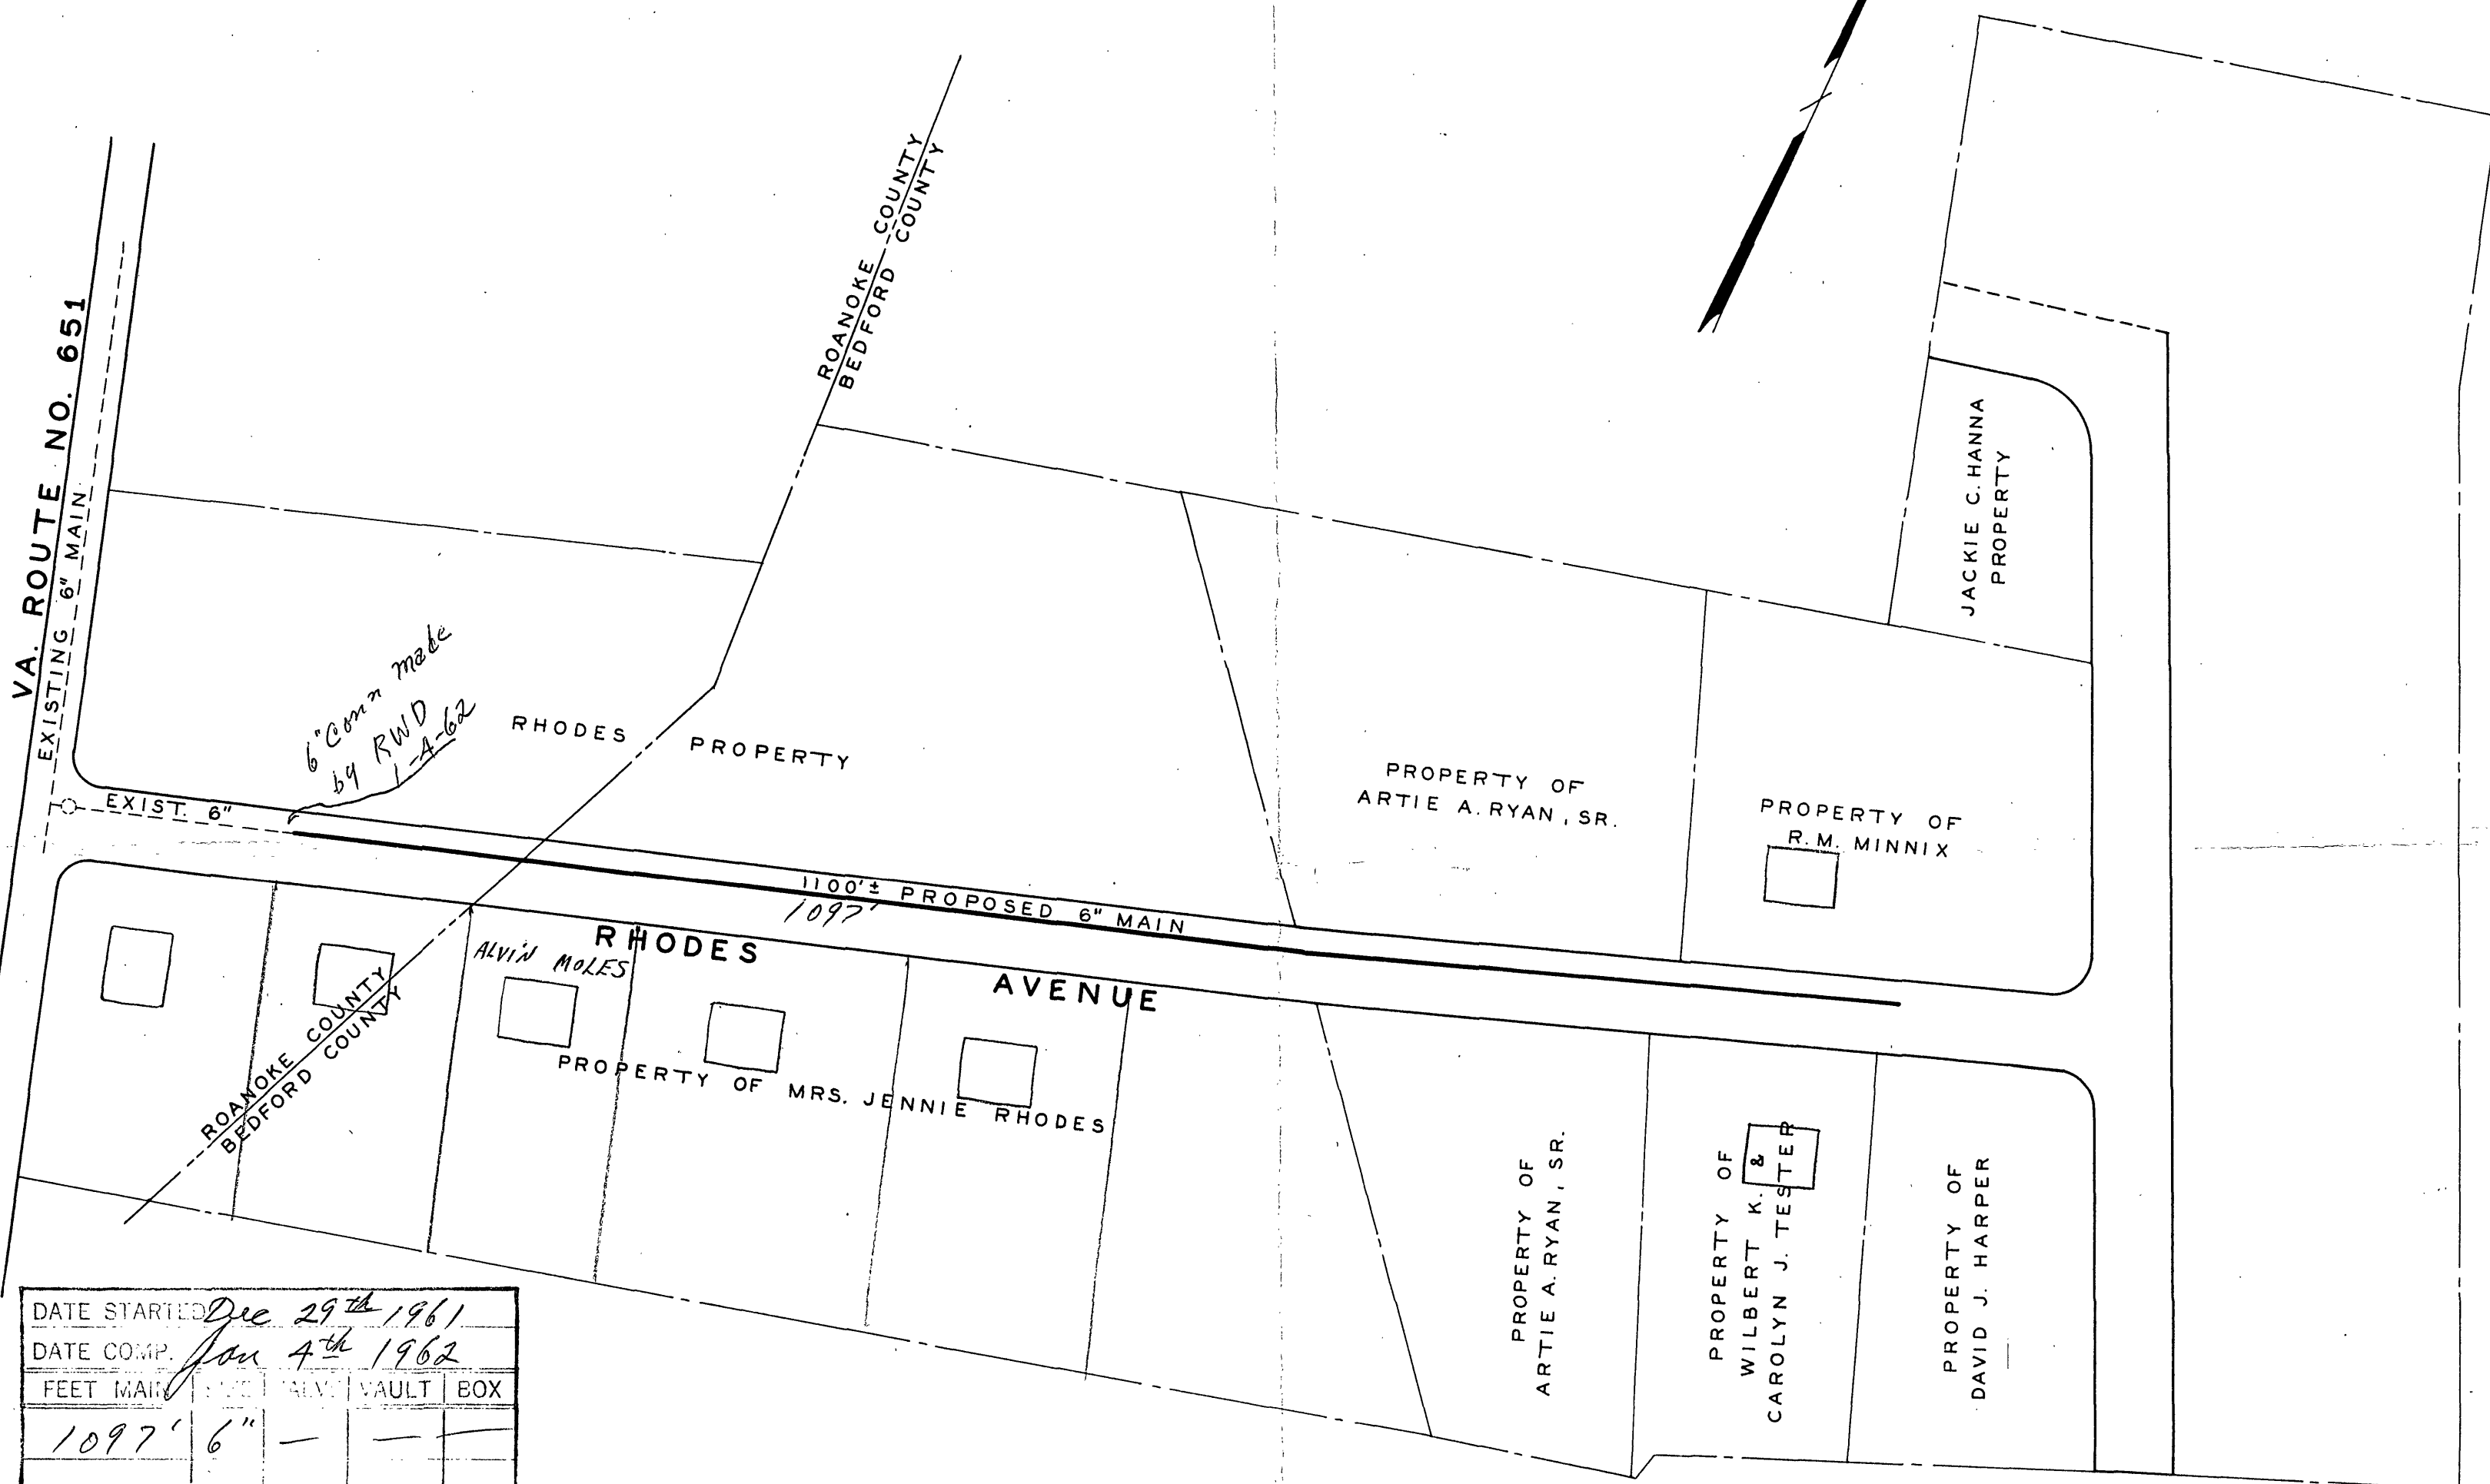

DATE STARTED	Dec 29 th 1961			
DATE COMP.	Jan 4 th 1962			
FEET MAIN	1097'	6"	—	—
F. H. COMP.	—	—	—	—
F. H. STKS ONLY	—	—	—	—
SERV. INSP.	—			
MAINS INS BY	J. F. Stclair			
NO. 34" SERV. INSP.	NONE			
CITY OR CO.	County of Roanoke, Bedford			
DEPT. INSP.	D. J. Mapey			

WATER DEPARTMENT
CITY OF ROANOKE, VA.

RHODES AVE.

SCALE - 1" = 100'

DRAWN BY N.H.C. SEPT. 29, 1961

REVISED - DEC. 14, 1961

61-35