


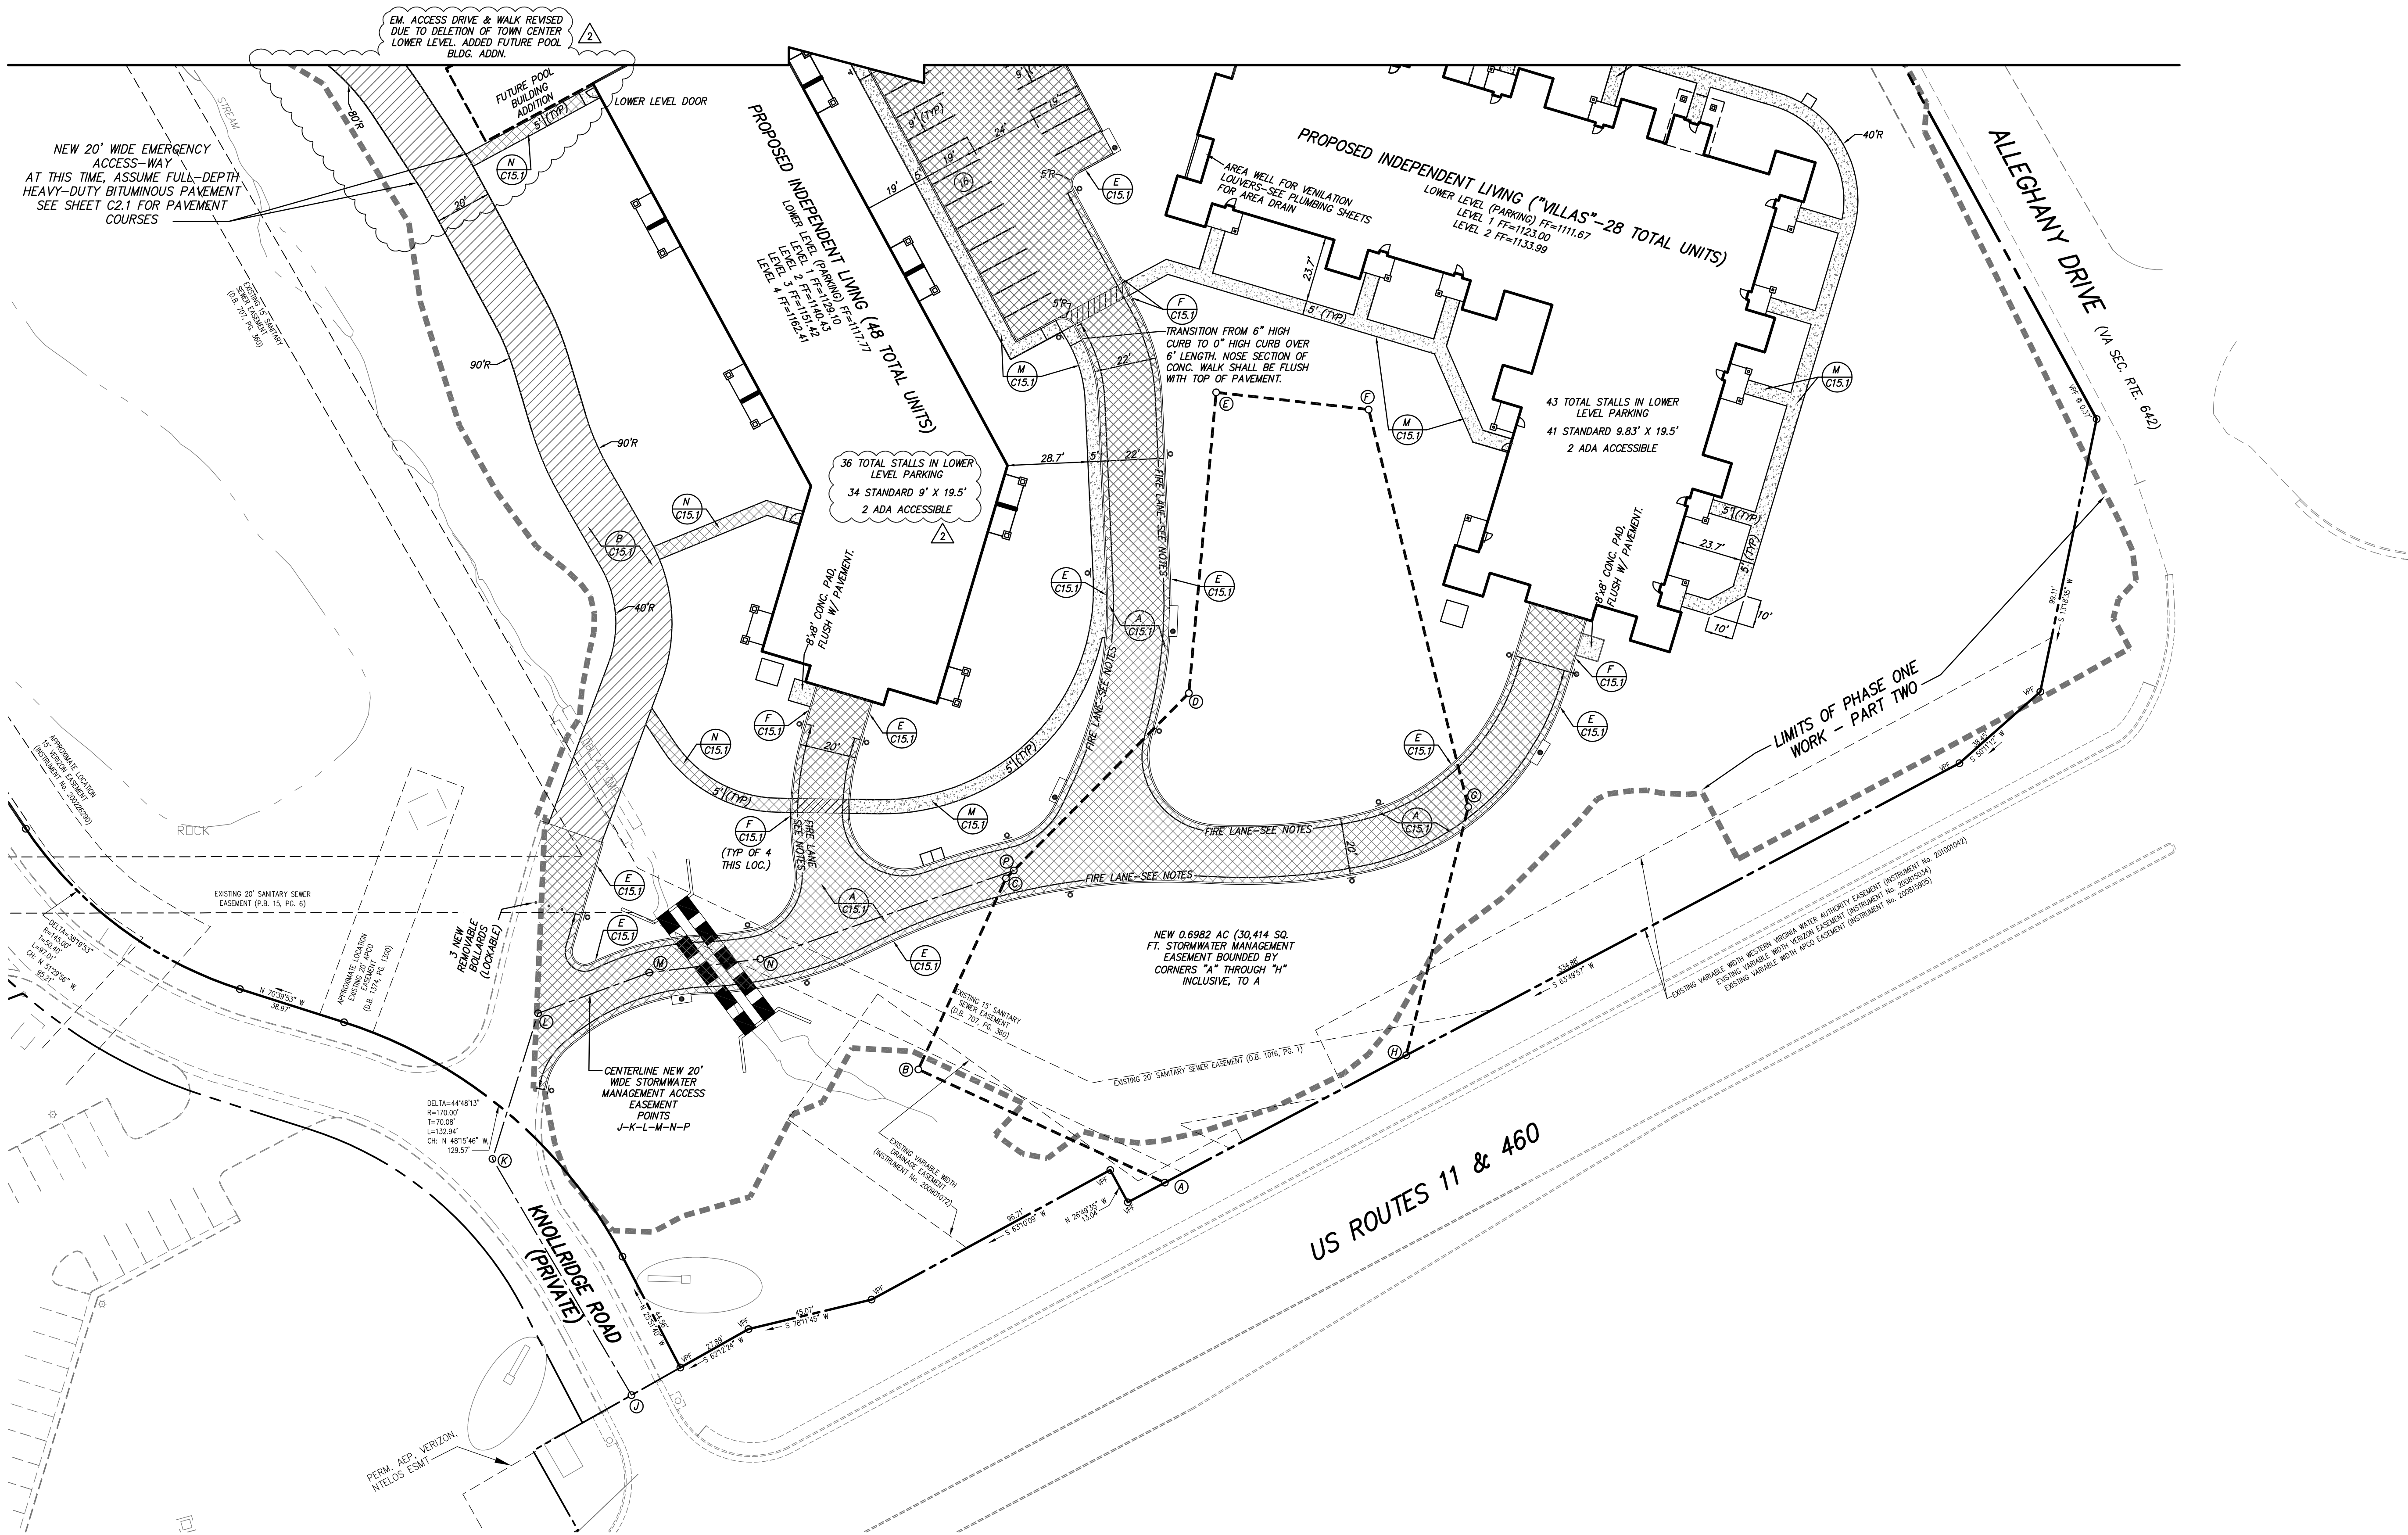


NEW 0.6982 AC (30,414 SQ. FT.)
STORMWATER MANAGEMENT
EASEMENT

A to B	N 63° 41' 03" W	96.60'
B to C	N 26° 17' 04" E	74.88'
C to D	N 46° 18' 50" E	92.69'
D to E	N 06° 49' 26" E	107.52'
E to F	S 81° 55' 29" E	54.67'
F to G	S 12° 25' 06" E	145.91'
G to H	S 15° 42' 14" W	91.11'
H to A	S 63° 49' 57" W	97.18'

CENTERLINE NEW 20' WIDE
STORMWATER MANAGEMENT
ACCESS EASEMENT

J to K	N 28° 49' 21" W	97.62'
K to L	N 19° 03' 31" E	54.30'
L to M	N 71° 32' 29" E	42.17'
M to N	N 84° 39' 11" E	39.86'
N to P	N 72° 24' 08" E	95.58'

SEE SHEET C2.1 FOR FIRE LANE REQUIREMENTS

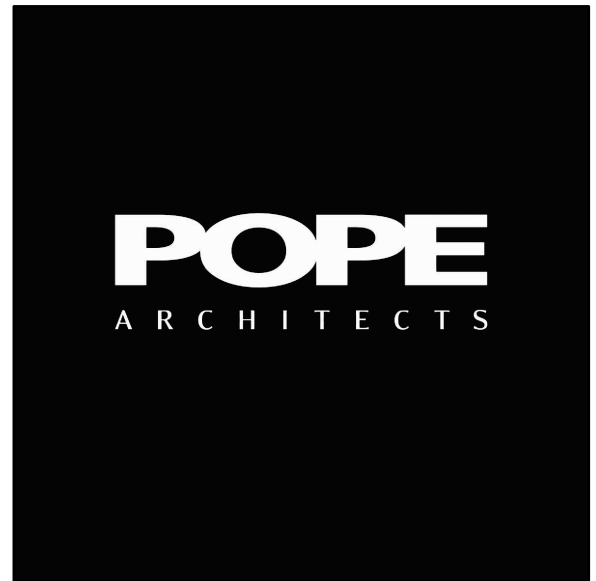

POPE ARCHITECTS, INC.
1295 BANDANA BLVD N, SUITE 200
ST. PAUL, MN 55108-2735
(651) 642-9200 | FAX (651) 642-1101
www.popearch.com


RICHFIELD LIVING
CAMPUS
REDEVELOPMENT
PART 2
SALEM, VA



Scale: 1" = 30'
W.O. 18-0045


Designed: C.L. White
Drawn: C.L. White

Key Plan

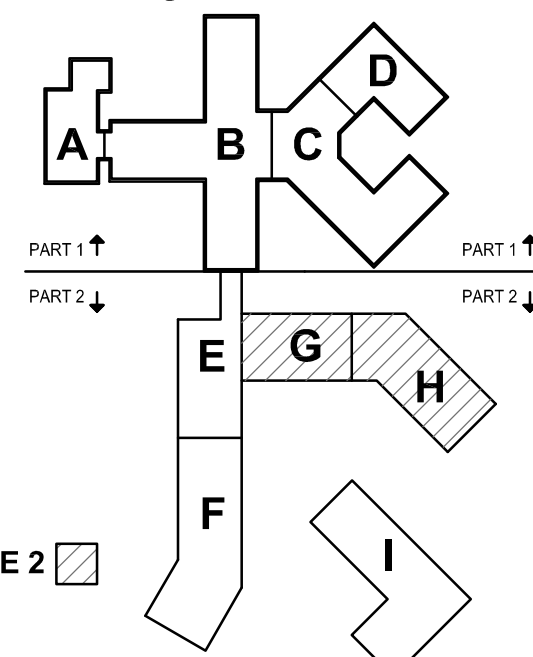

PHASE 1-
DIMENSIONAL
LAYOUT PLAN-SOUTH

Issues and Revisions:	
10/15/2018	1ST SITE SUBMITTAL
11/09/2018	PERMIT SET
12/19/2018	PER 1ST SITE REVIEW
12/19/2018	CONSTRUCTION SET
04/02/2019	ADDENDUM 2

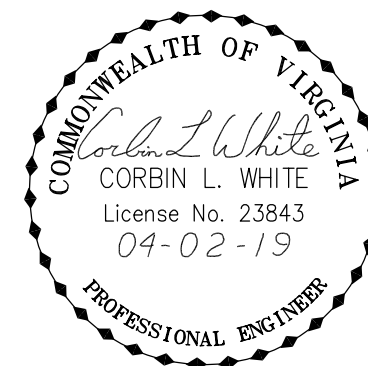


Commission No: 63132-17186

Drawn by:

Checked by:

SHEET

C2.2

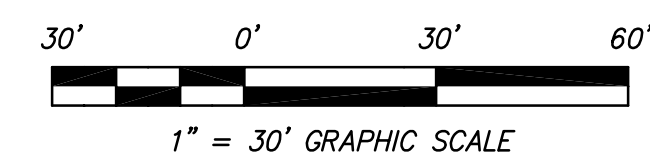

1" = 30' GRAPHIC SCALE