


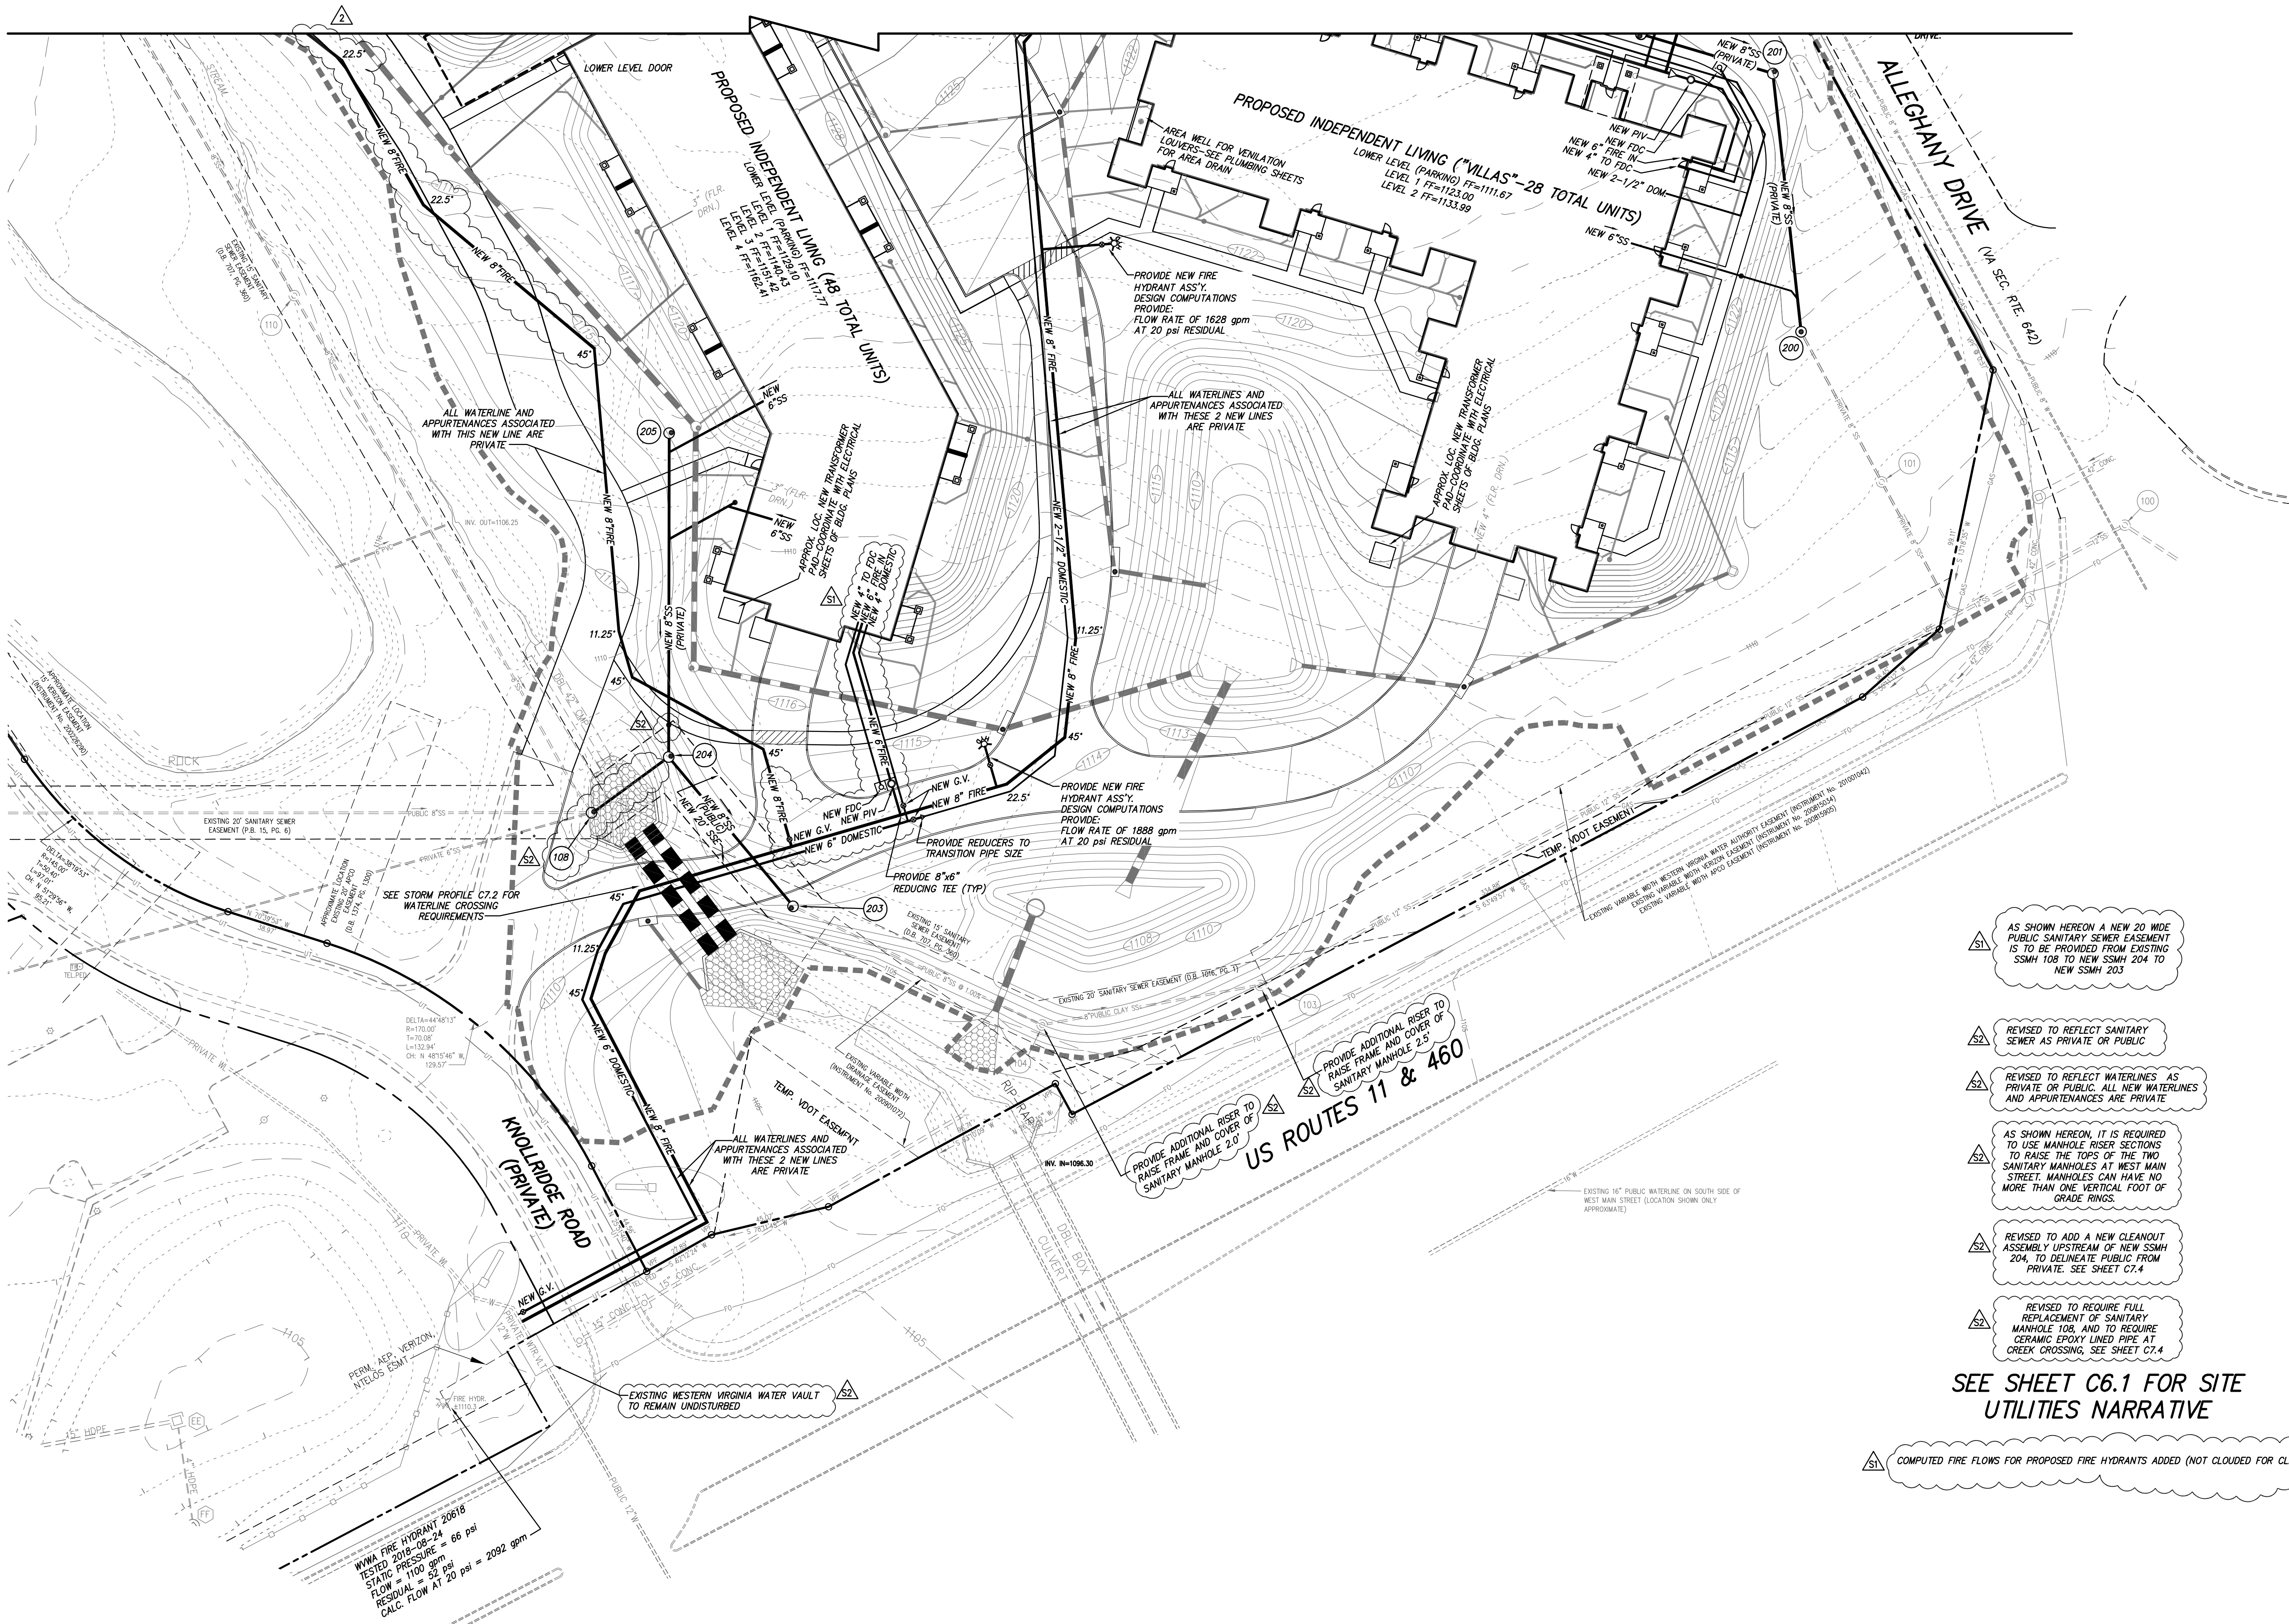


POPE ARCHITECTS, INC.
1295 BANDANA BLVD N. SUITE 200
ST. PAUL, MN 55108-2735
(651) 642-9200 | FAX (651) 642-1101
www.popearch.com

**RICHFIELD LIVING
CAMPUS
REDEVELOPMENT
PART 2
SALEM, VA**



ENGINEERS / SURVEYORS / PLANNERS
4805 MERIDIAN AVENUE
P.O. BOX 6290
ROANOKE, VIRGINIA 24017-0290
(540) 368-3400
FAX: (540) 368-6700

Scale: 1" = 30'
W.O. 18-0045
Designed: C.L. White
Drawn: C.L. White

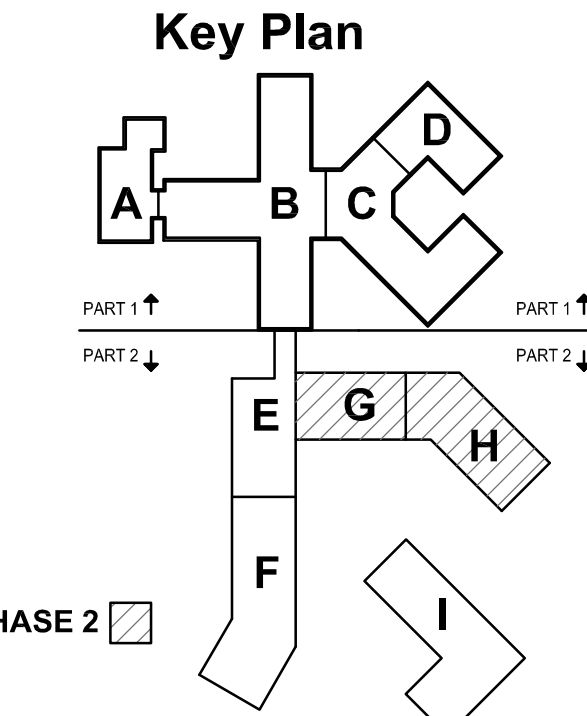

**PHASE 1-SITE
UTILITIES
PLAN-SOUTH**

Issues and Revisions:	
10/15/2018	1ST SITE SUBMITTAL
11/09/2018	PERMIT SET
12/19/2018	PER 1ST SITE REVIEW
12/19/2018	CONSTRUCTION SET
01/24/2019	PER 2ND SITE REVIEW
04/02/2019	ADDENDUM 2



Commission No: 63132-17186
Drawn by:
Checked by: