
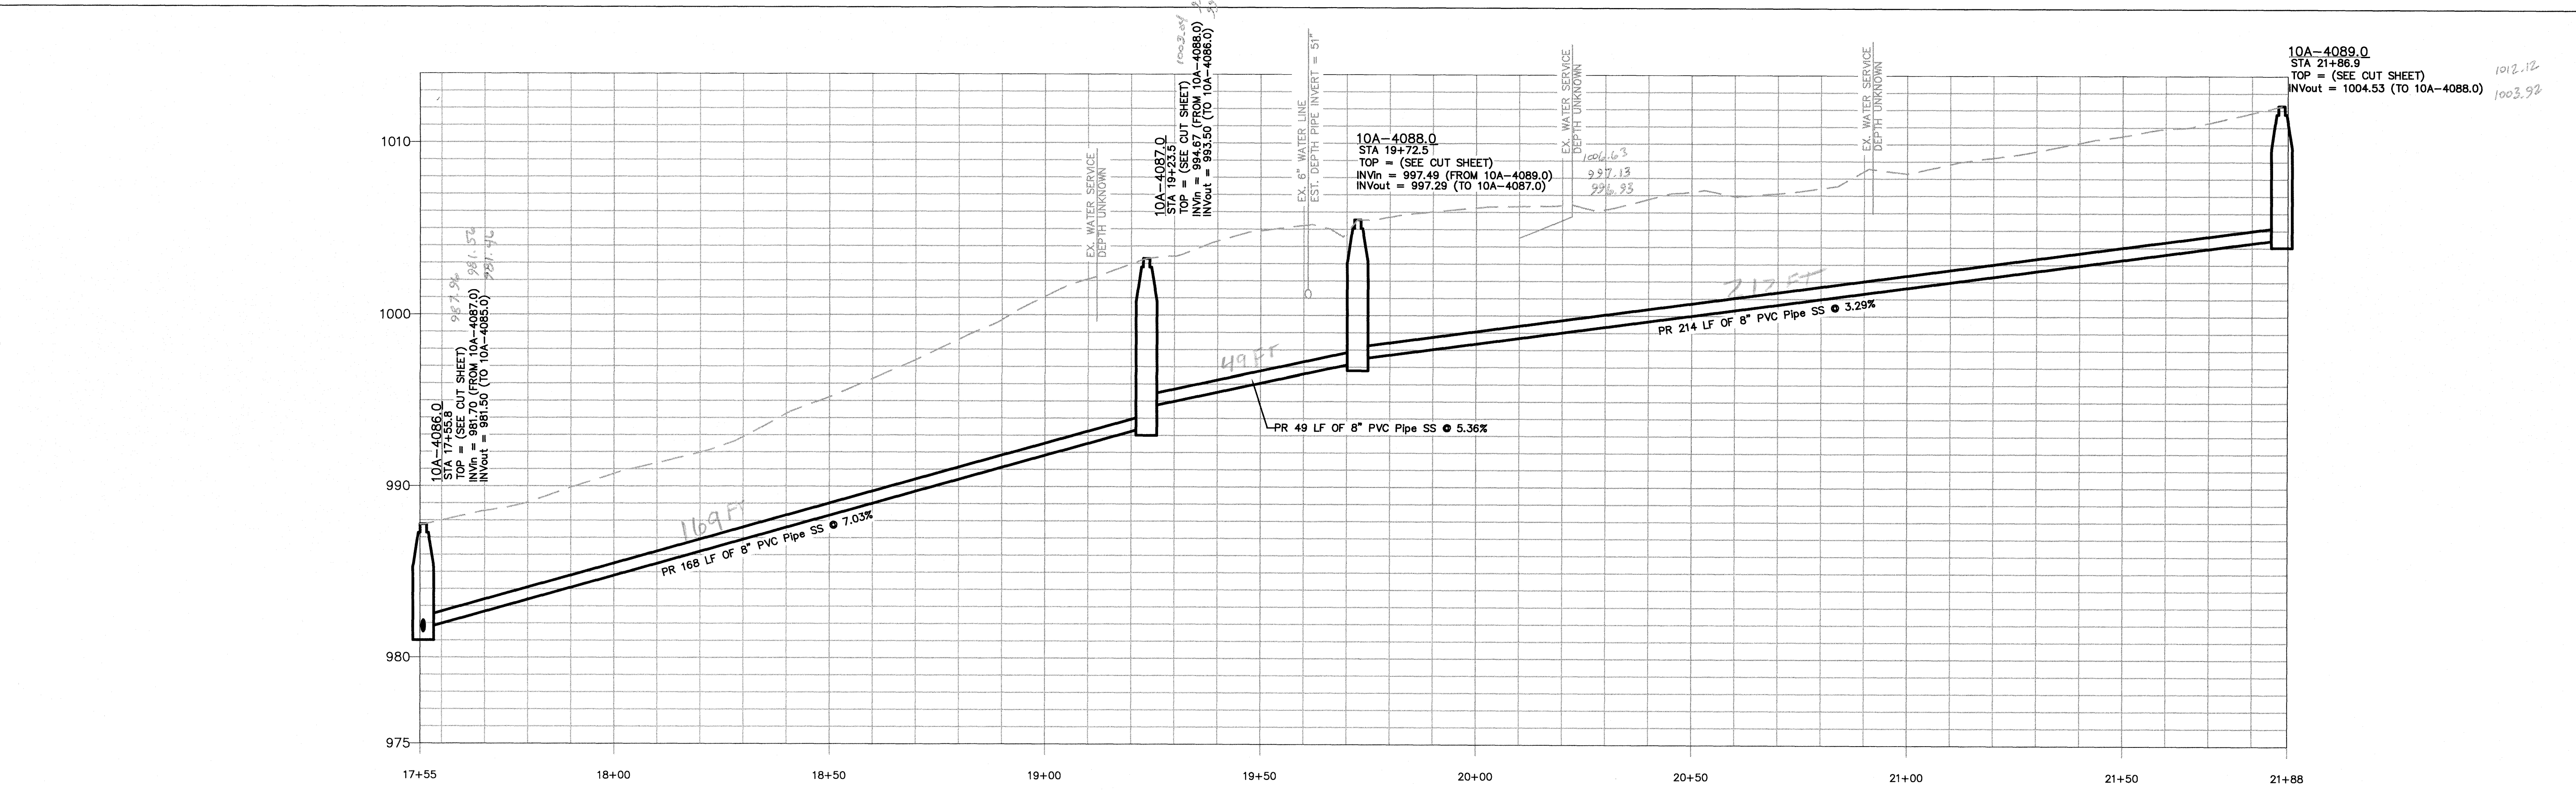


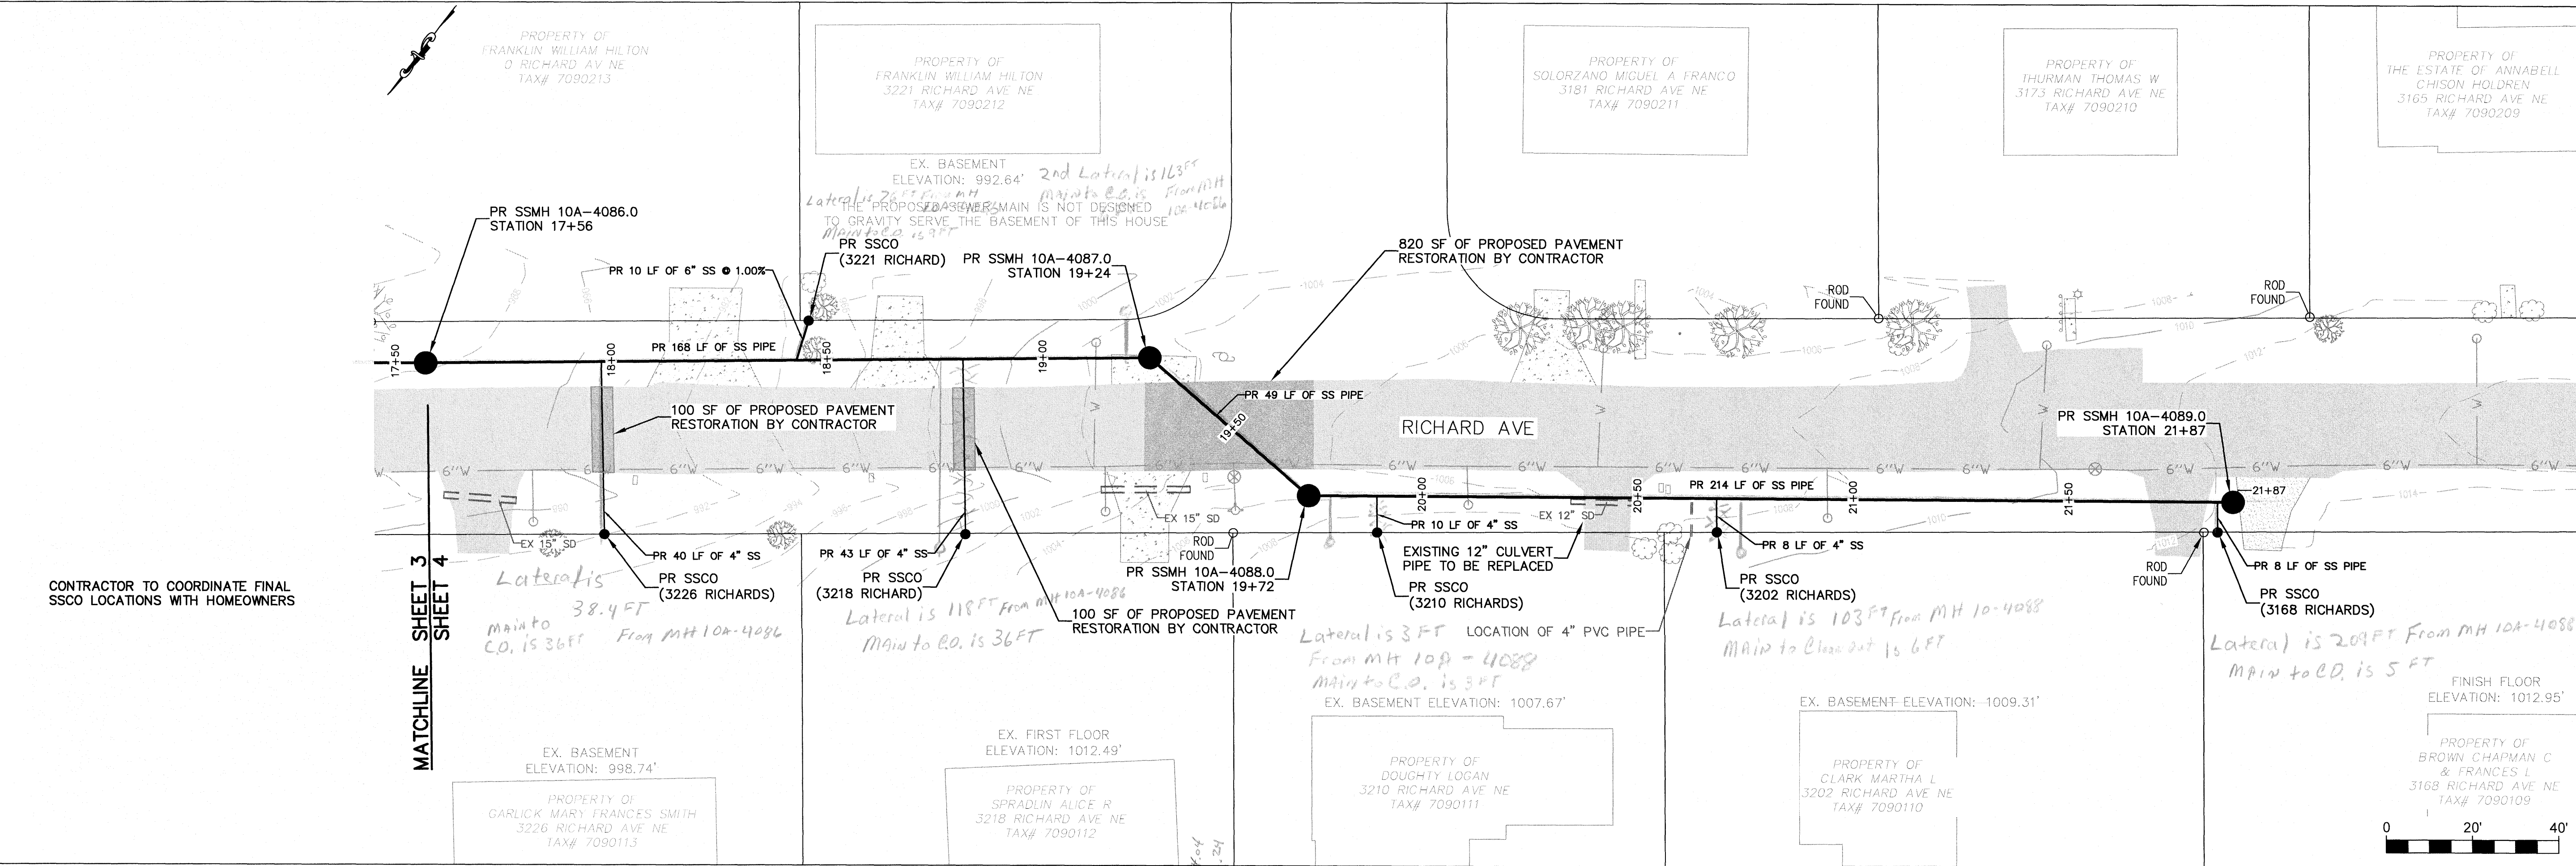

GENERAL NOTES:
1. PROPERTY LINES SHOWN ON THIS PAGE WERE SET BASED ON RECORDS AND FIELD SURVEY DATA.
2. ANY FIELD CHANGES THAT AFFECT A DESIGN STANDARD SHALL BE APPROVED BY THIS PLAN SETS ENGINEER OF RECORD.

SEWERLINE "A"
SCALE
VERTICAL: 1" = 5'
HORIZONTAL: 1" = 20'

WESTERN VIRGINIA

WATER AUTHORITY

ENGINEERING SERVICES
601 S JEFFERSON ST, SUITE 300
ROANOKE, VA 24011
540-853-5700

COMMONWEALTH OF VIRGINIA

JEFFREY W. ROGERS
Lic. No. 027009
06/03/2021
PROFESSIONAL ENGINEER

RICHARD AVE SEWER MAIN
EXTENSION (3200 BLOCK)

PLAN & PROFILE

Rev	Description	Date	By

Designed: DRJ, NSS
Drawn: AJC, NSS
Checked: DRJ
Approved: JWR
Date: 05/21/2021
Project: SCIP-068B

4
Sheet 4 of 8