
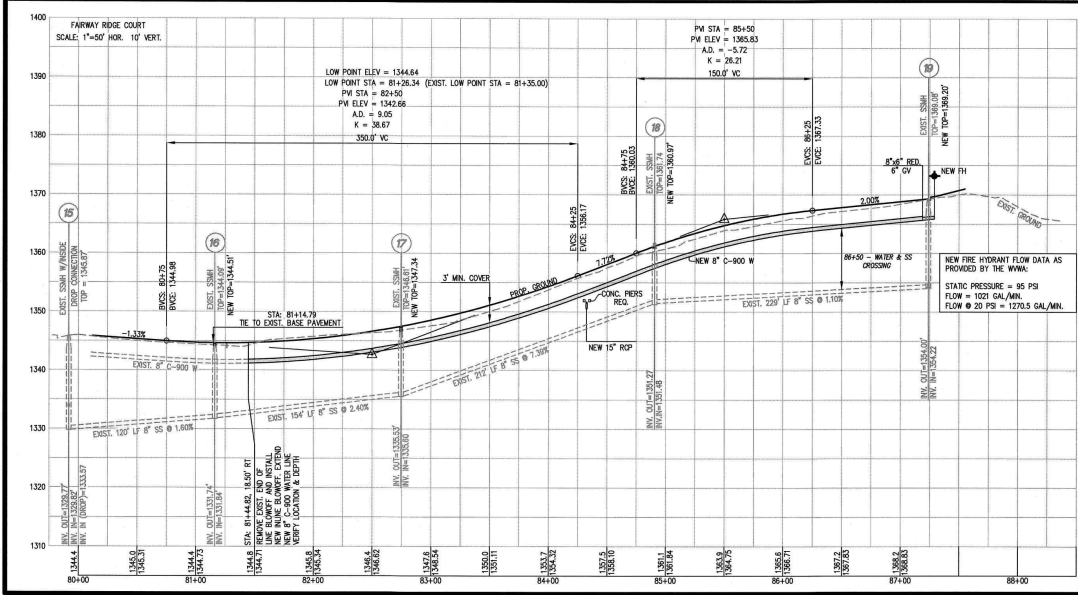



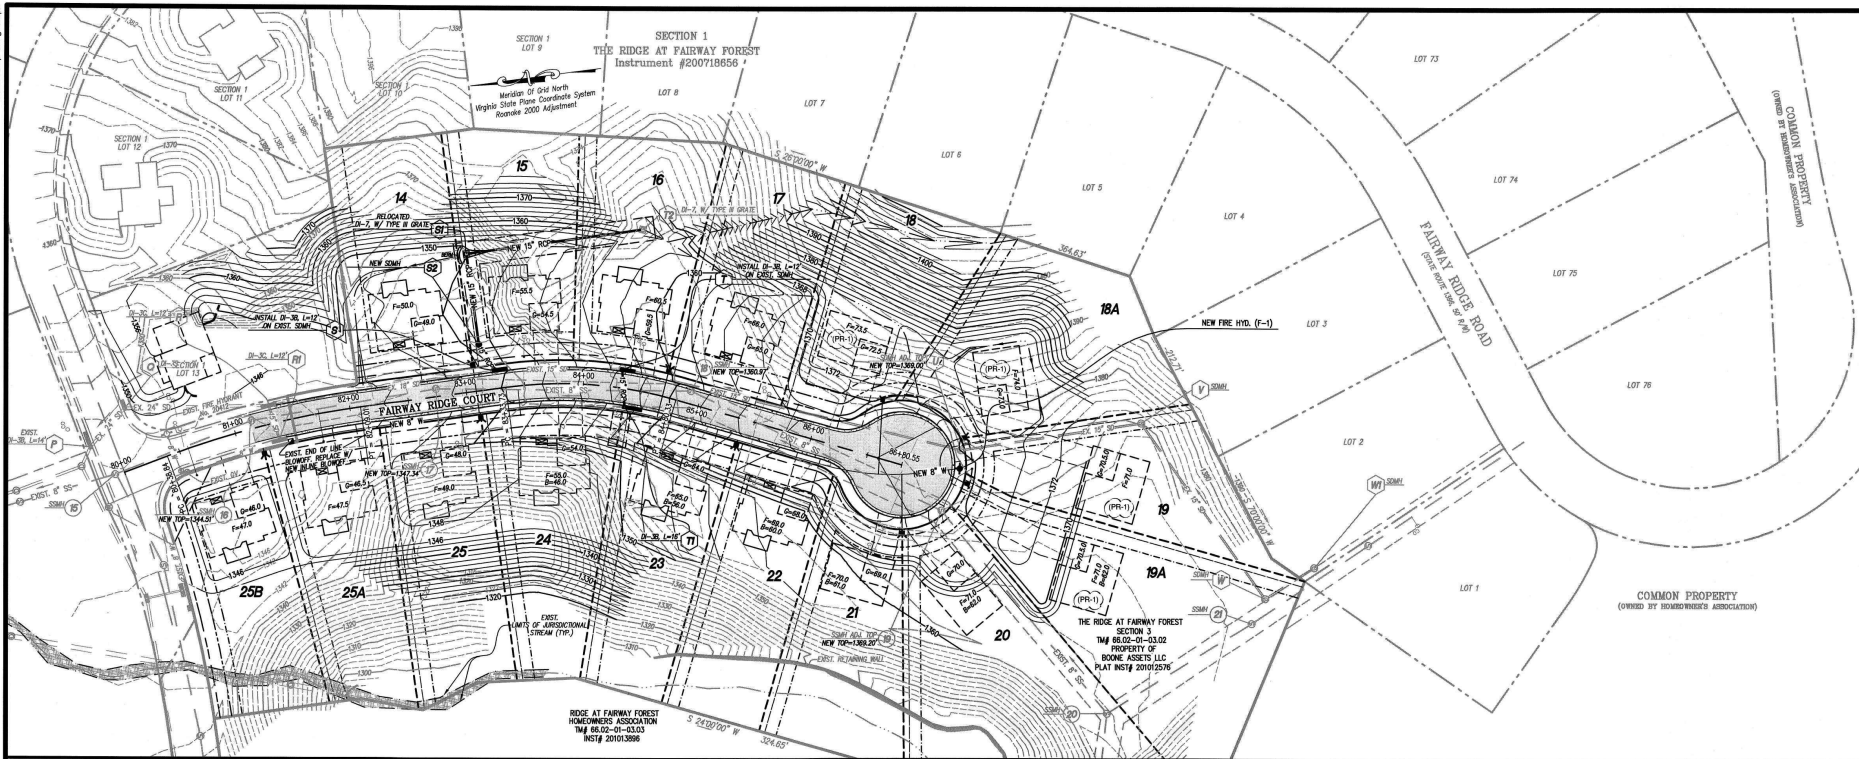


SECTION No. 3

LOT	CLEANOUT INVERT	FLOOR ELEVATION
14	1334.65	1336.1
15	1342.14	1345.4
16	1349.22	1352.7
17	1352.77	1356.7
18	1355.15	1359.4
19	1356.82	1361.9
18A	1356.84	1360.0
20	1354.37	1358.4
21	1354.79	1357.8
22	1353.37	1356.7
23	1344.00	1352.0
24	1341.21	1345.0
25	1338.30	1341.8
25A	1333.79	1337.5
25B	1337.37	1335.0

SECTION No. 3

LOT NUMBER	WATER ELEV. (feet)	STATIC PRESSURE (psi)
14	1349.27	92.9
15	1349.27	92.9
16	1359.85	88.3
17	1359.85	88.3
18	1369.30	84.2
18A	1369.30	84.2
19	1369.30	84.2
20	1369.30	84.2
21	1369.30	84.2
22	1369.30	84.2
23	1369.30	84.2
24	1369.30	84.2
25	1369.30	84.2
25A	1369.30	84.2
25B	1369.30	84.2

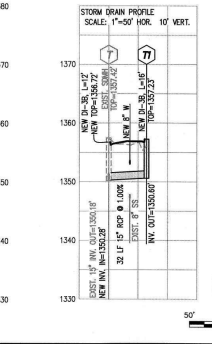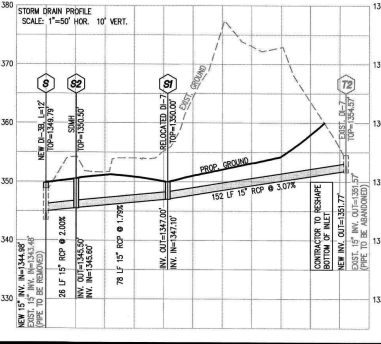

LUMSDEN ASSOCIATES, P.C.
ENGINEERS-SURVEYORS-PLANNERS
ROANOKE, VIRGINIA

PHONE: (540) 774-4411
FAX: (540) 772-9445
P.O. BOX 26669
ROANOKE, VIRGINIA 24016

PLAN & PROFILE

RIDGE AT FAIRWAY FOREST SECTION 3

PREPARED FOR
ALEXANDER REAL ESTATE GROUP, LTD.
WINDSOR HILLS MAGISTERIAL DISTRICT
ROANOKE COUNTY, VIRGINIA

DATE: November 1, 2017
SCALE: 1" = 50'
COMMISSION NO.: 15-049
SHEET 4 OF 8