



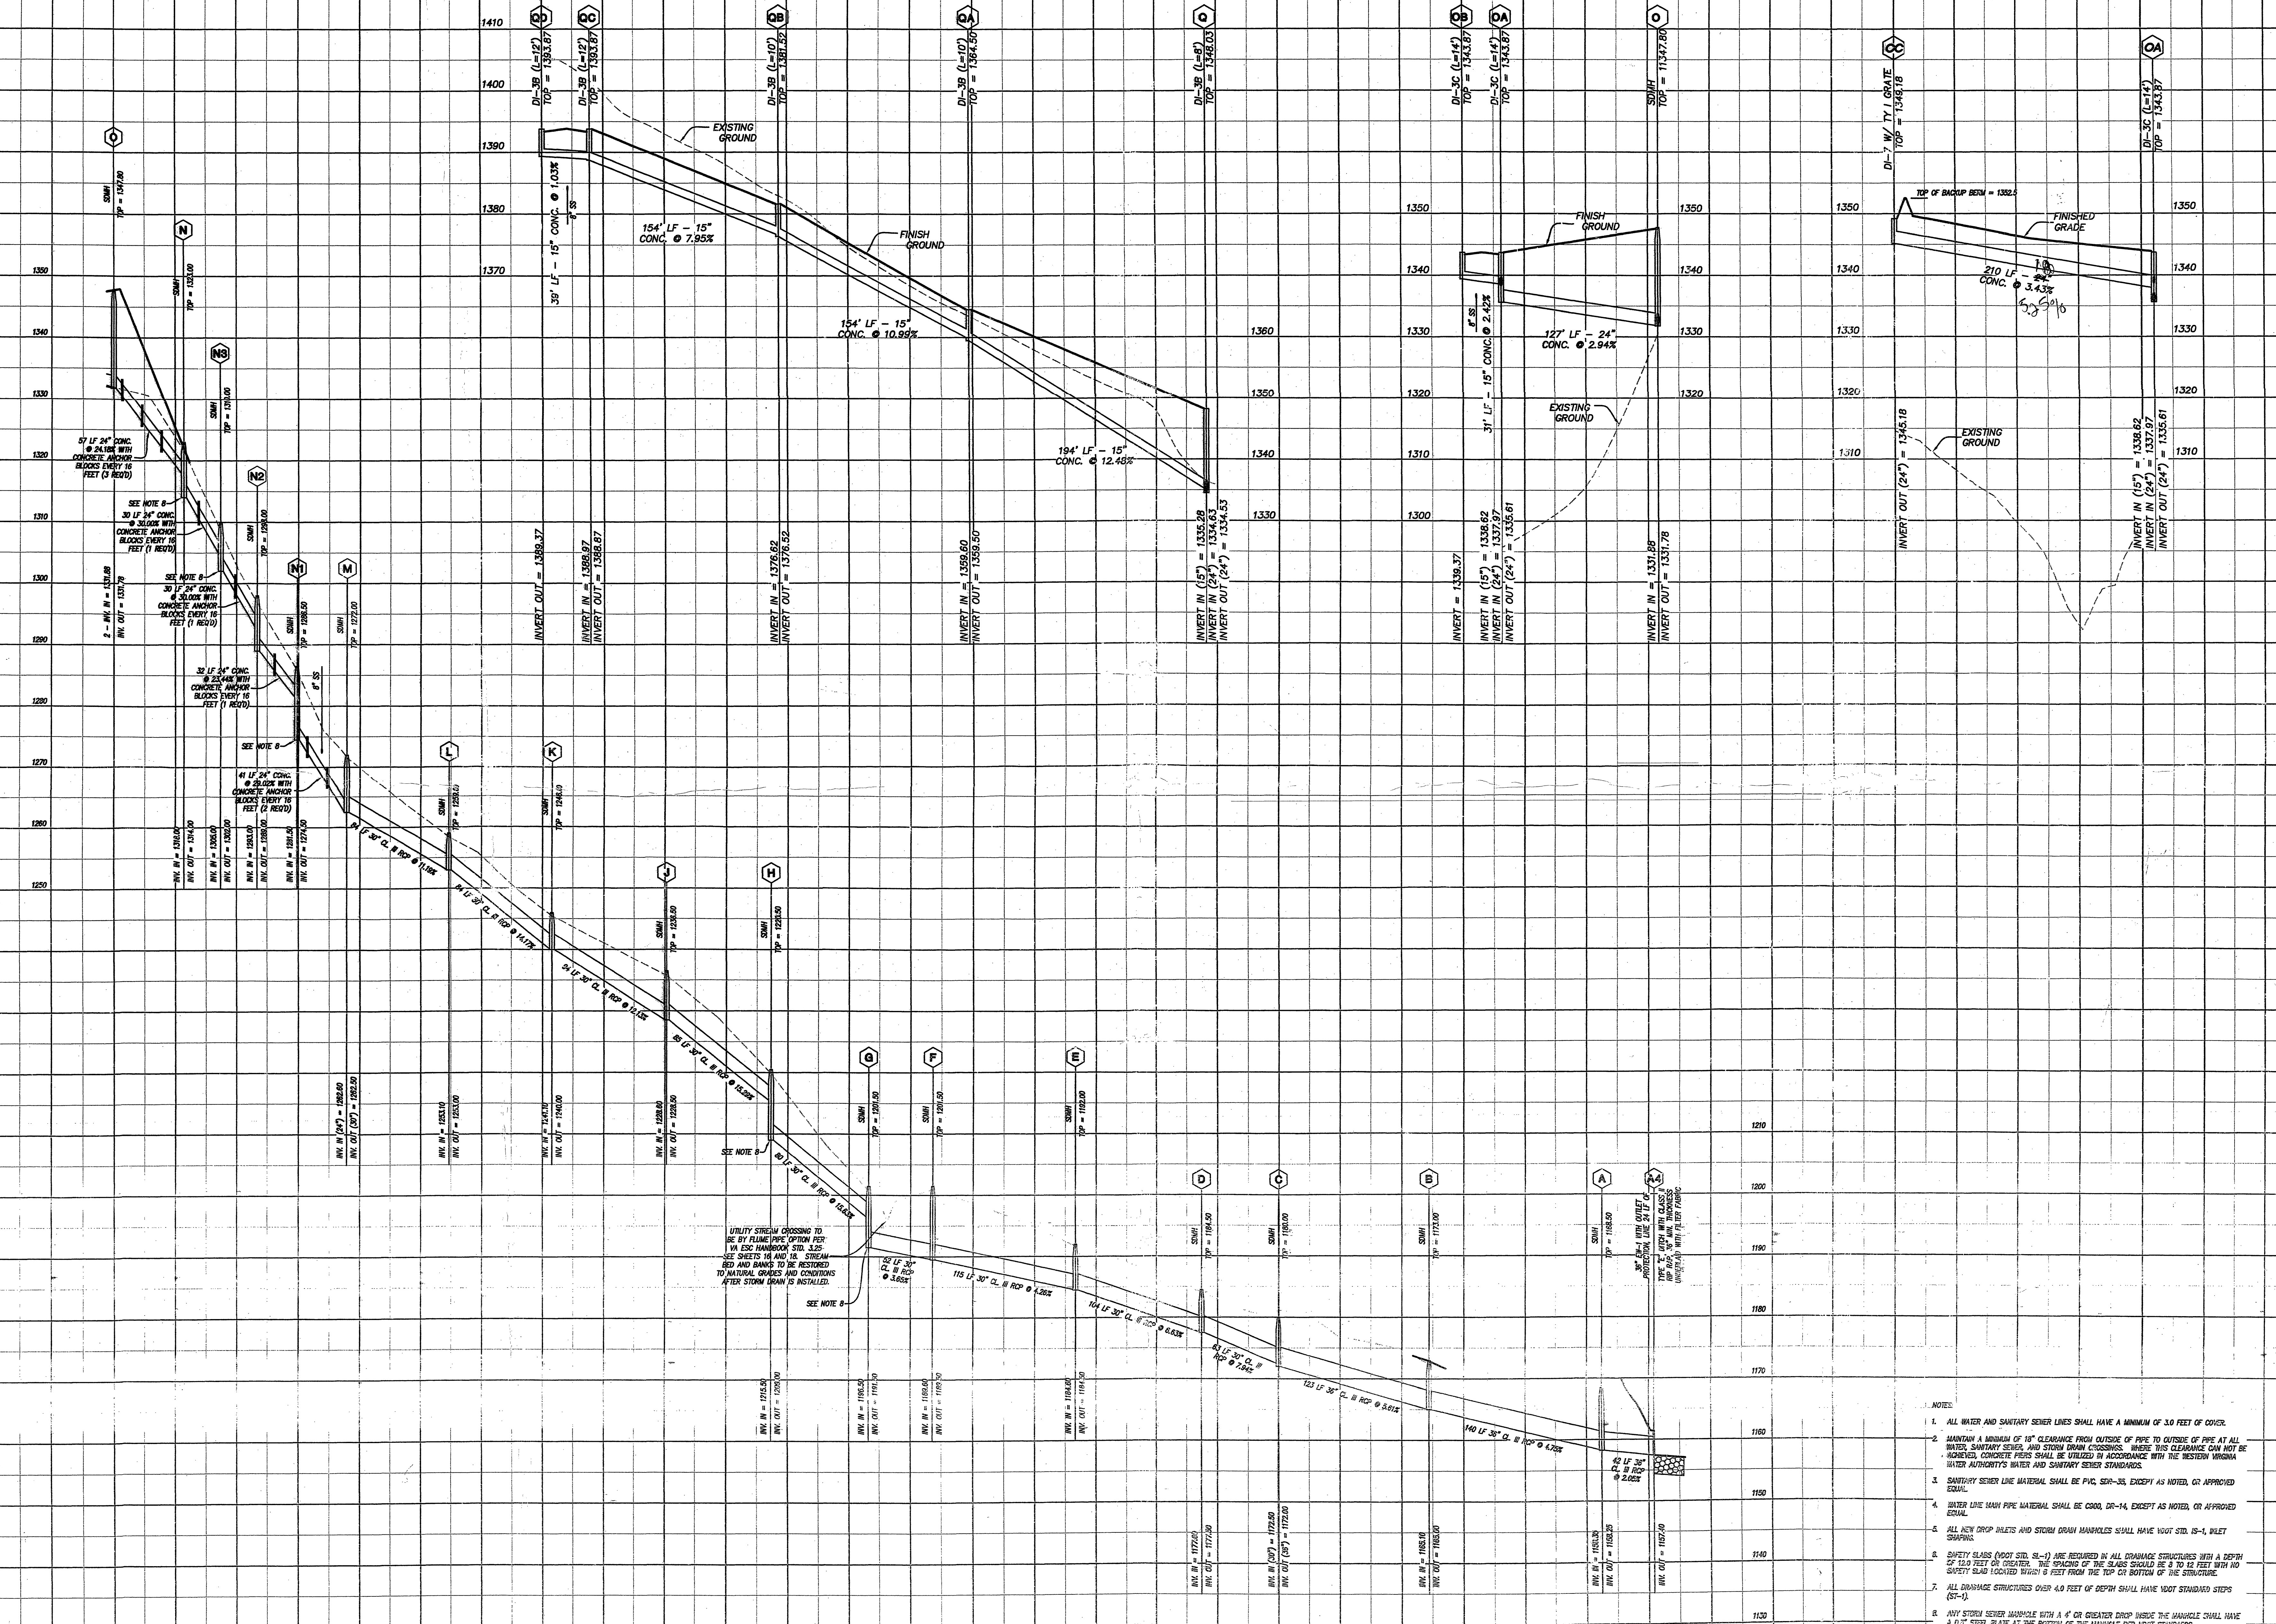

- NOTES:
1. ALL WATER AND SANITARY SEWER LINES SHALL HAVE A MINIMUM OF 3.0 FEET OF COVER.
 2. MAINTAIN A MINIMUM OF 18\"/>

SECTION No. 1
"THE RIDGE AT FAIRWAY FOREST"
 PREPARED FOR
BOONE HOMES, INC. OF ROANOKE
 WINDSOR HILLS MAGISTERIAL DISTRICT
 ROANOKE COUNTY, VIRGINIA

**STORM DRAIN
 PROFILES**

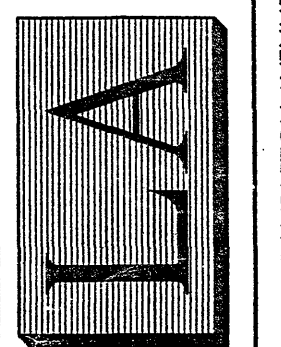

LUMSDEN ASSOCIATES, P.C.
 ENGINEERS-SURVEYORS-PLANNERS
 ROANOKE, VIRGINIA

4664 BRAMBLETON AVENUE
 P.O. BOX 20669
 ROANOKE, VIRGINIA 24018
 PHONE (540) 774-4411
 FAX (540) 774-4411
 E-MAIL: MAIL@LUMSDENPC.COM

REVISIONS		DATE	DESCRIPTION
1	0/0/07	REVIEWED STORM DRAIN FROM "N" TO "O"	
2			
3			
4			
5			

DATE: March 6, 2007
 SCALE: (H) 1"=50' (V) 1"=10'
 COMMISSION NO. 2005-006
 SHEET 13 OF 20