



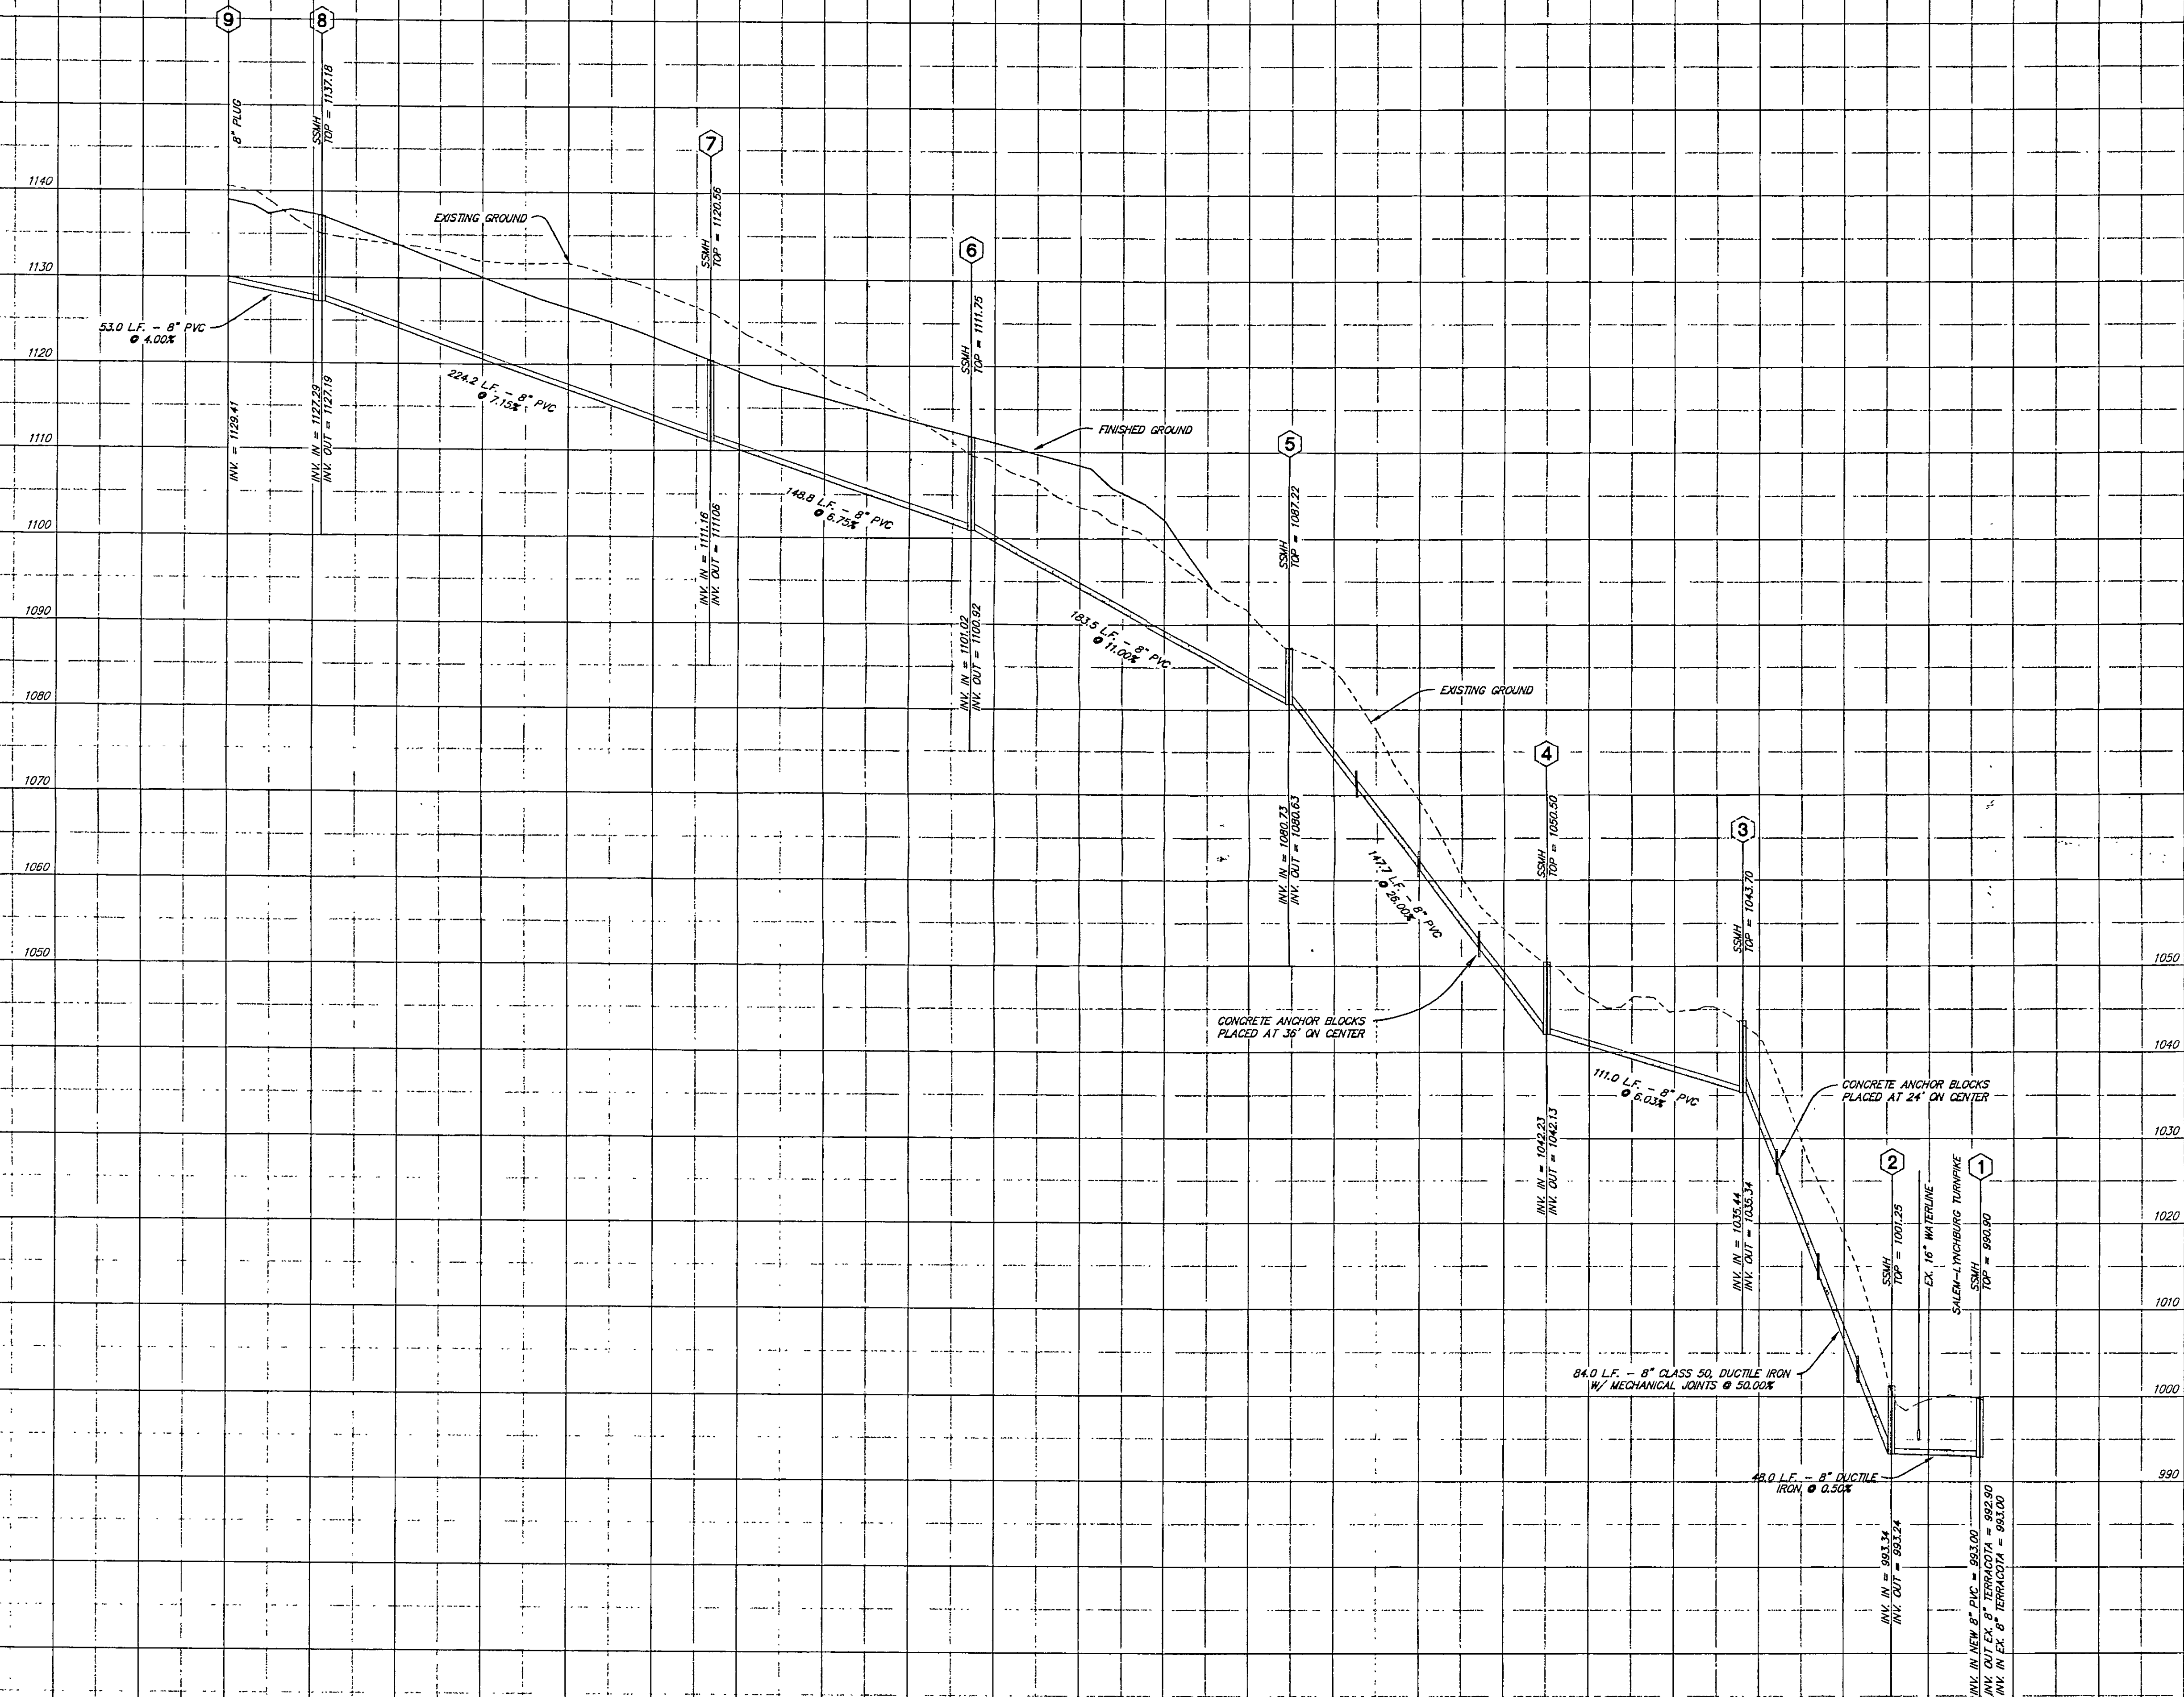

"RIDGEWOOD MANOR"

PREPARED FOR
JOSEPH BLACKSTOCK
SITUATED IN
THE CITY OF ROANOKE, VIRGINIA

SANITARY SEWER PROFILE

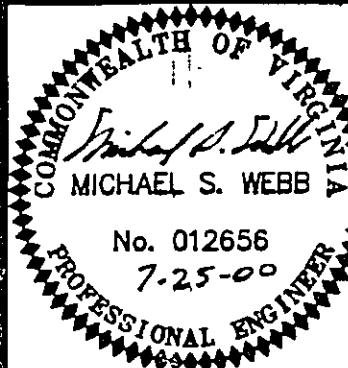

LUMSDEN ASSOCIATES, P.C.
ENGINEERS-SURVEYORS-PLANNERS
ROANOKE, VIRGINIA

4664 BRAMBLETON AVENUE
P.O. BOX 20669
ROANOKE, VIRGINIA 24018
PHONE (800) 774-4411
FAX (800) 772-9445
E-MAIL LUMSDEN@GMAIL.COM

NO.	DATE	DESCRIPTION
1		
2		
3		
4		
5		

DATE: JULY 25, 2000
SCALE: 1"=10' (V.), 1"=50' (H.)
COMMISSION NO.: 00-039