




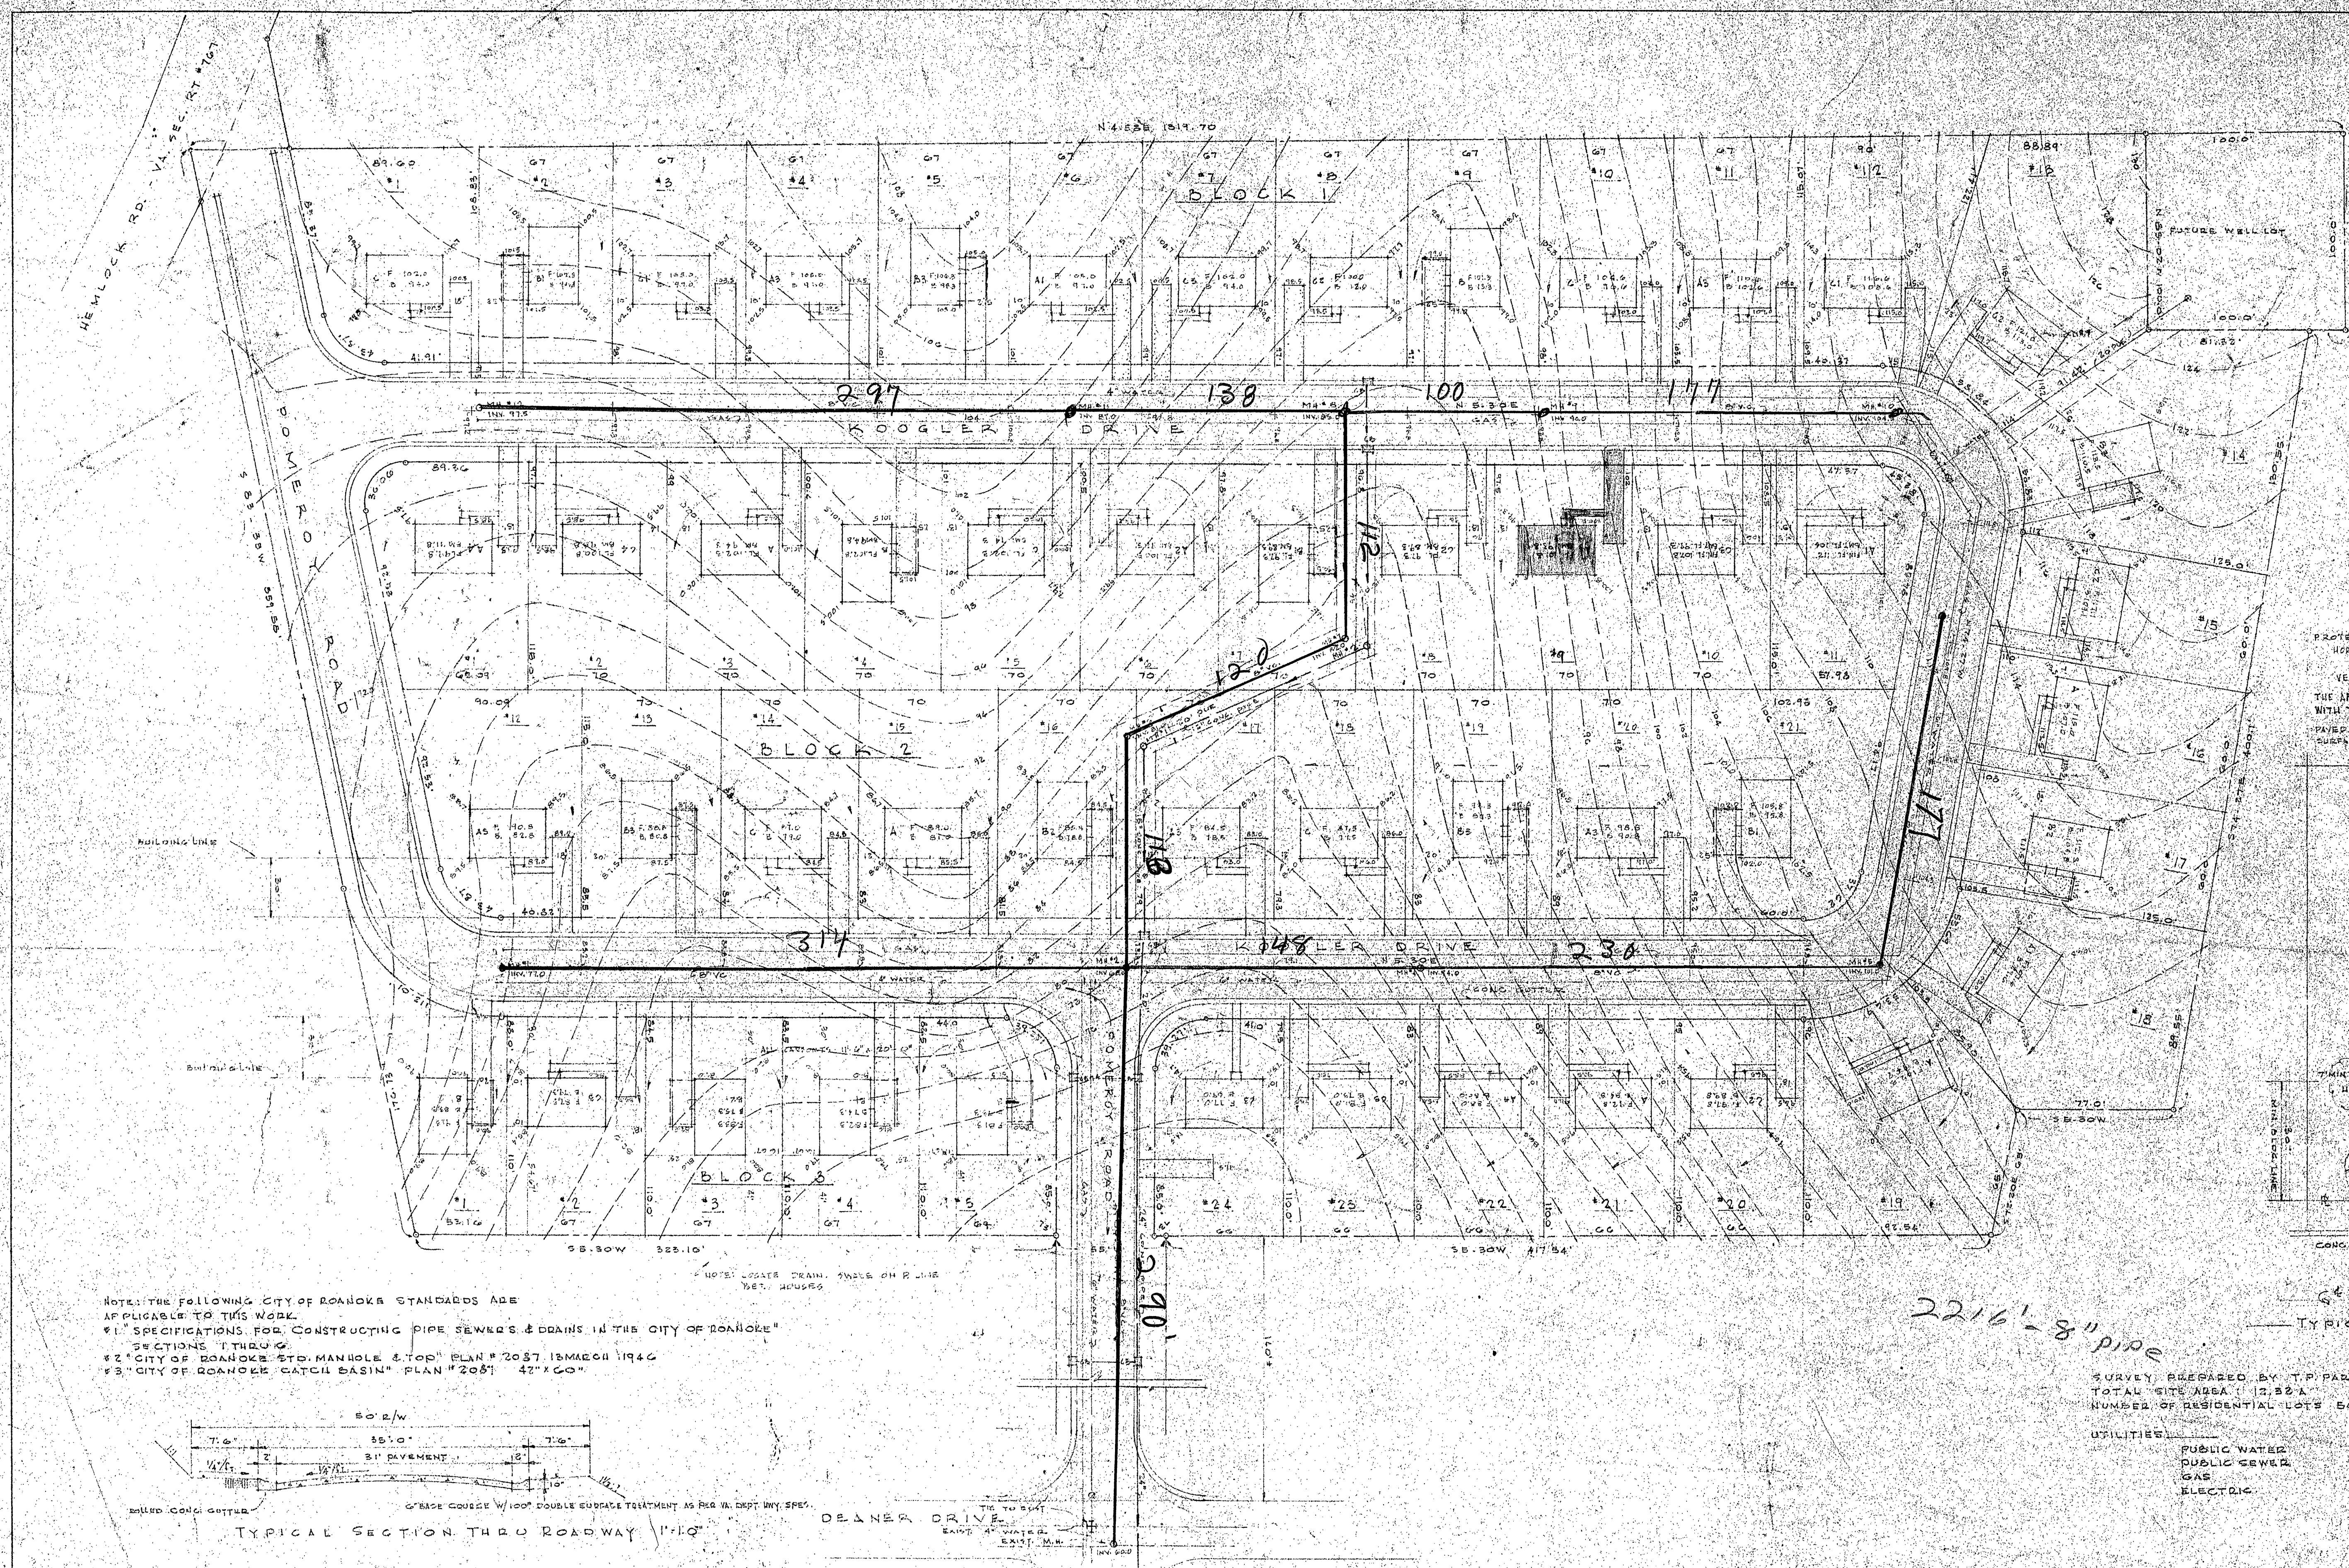

NOTE: THE FOLLOWING CITY OF ROANOKE STANDARDS ARE APPLICABLE TO THIS WORK.
#1. SPECIFICATIONS FOR CONSTRUCTING PIPE SEWERS & DRAINS IN THE CITY OF ROANOKE" SECTIONS 1 THRU 6
#2. "CITY OF ROANOKE STD. MANHOLE & TOP" PLAN # 2087 12MARCH 1946
#3. "CITY OF ROANOKE CATCH BASIN" PLAN # 2087 42"x60"

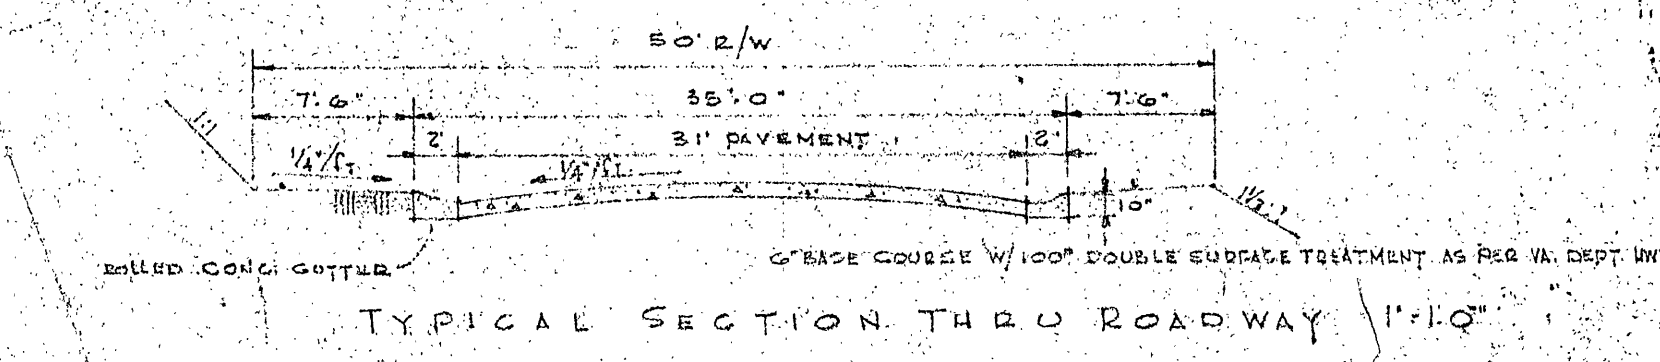

PROTECTIVE FLOES AROUND WLOG.
HORIZONTAL LENGTH - MINIMUM, EXCEPT WHERE RESTRICTED BY PROPERTY LINE.
VERTICAL FALL - MIN. 1/4"

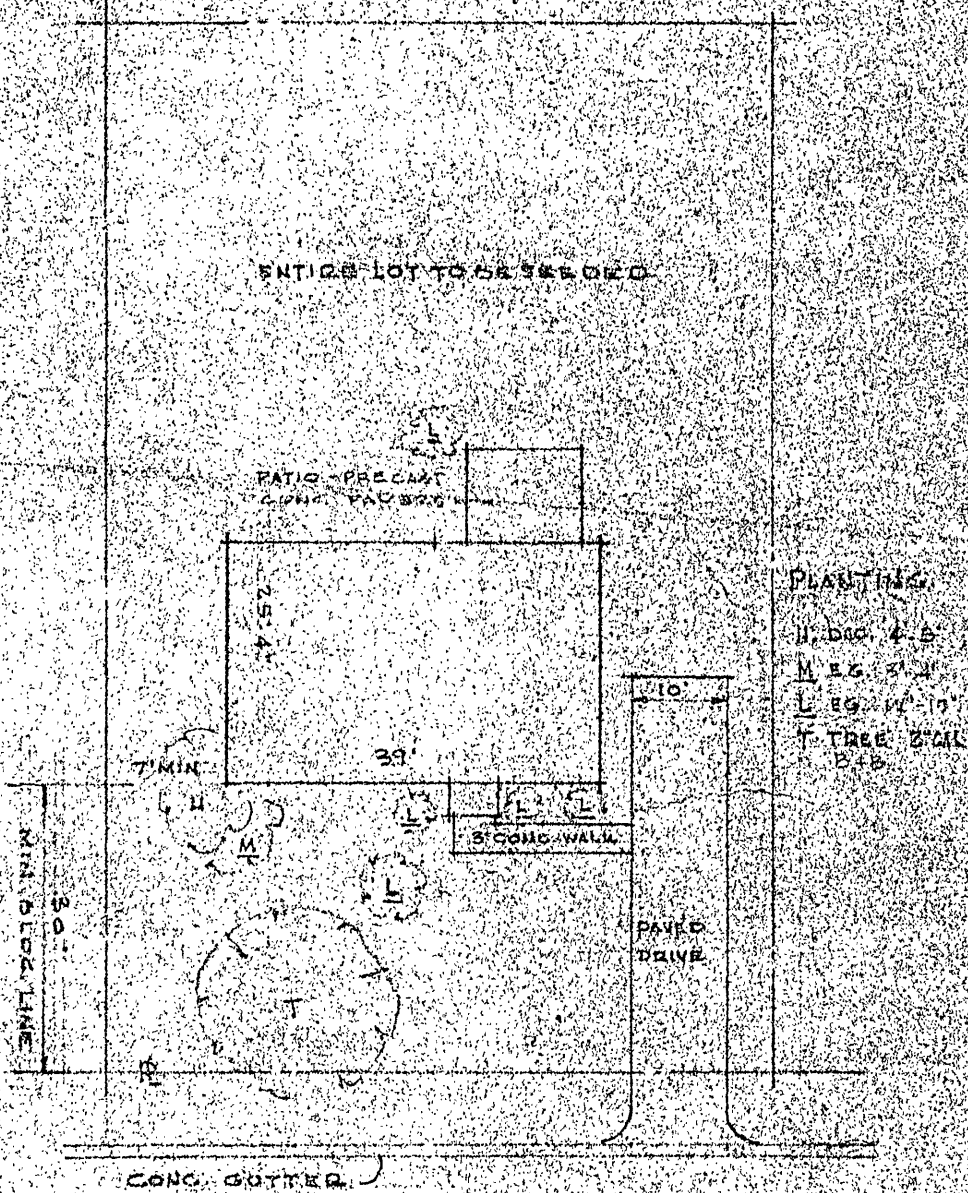

2216' - 8" pipe

SURVEY PREPARED BY T.P. PARKER, STATE CERT. ENGR.
NUMBER OF RESIDENTIAL LOTS 50 MIN. AREA 7200 + MIN. WIDTH 60'

UTILITIES:
PUBLIC WATER
PUBLIC SEWER
GAS
ELECTRIC

ADDITIONAL
RIDGEWOOD PARK SUBDIVISION
ROANOKE COUNTY, VIRGINIA
BRANDON DEVELOPMENT CORP.

T. A. CARTER, JR., ARCHITECT	ROANOKE, VA.
COMM. 1310	DEVELOPMENT PLAN
DATE 15 MARCH 59	RIDGEWOOD PARK
SCALE 1" = 40'	ROWE RIDGE
