


PLAN	SURVEYED	DATE
NOTE BOOK	FLIPPED	
NO.	ALIGNMENT CHECKED	
	AT OR NEAR DESIGNED	

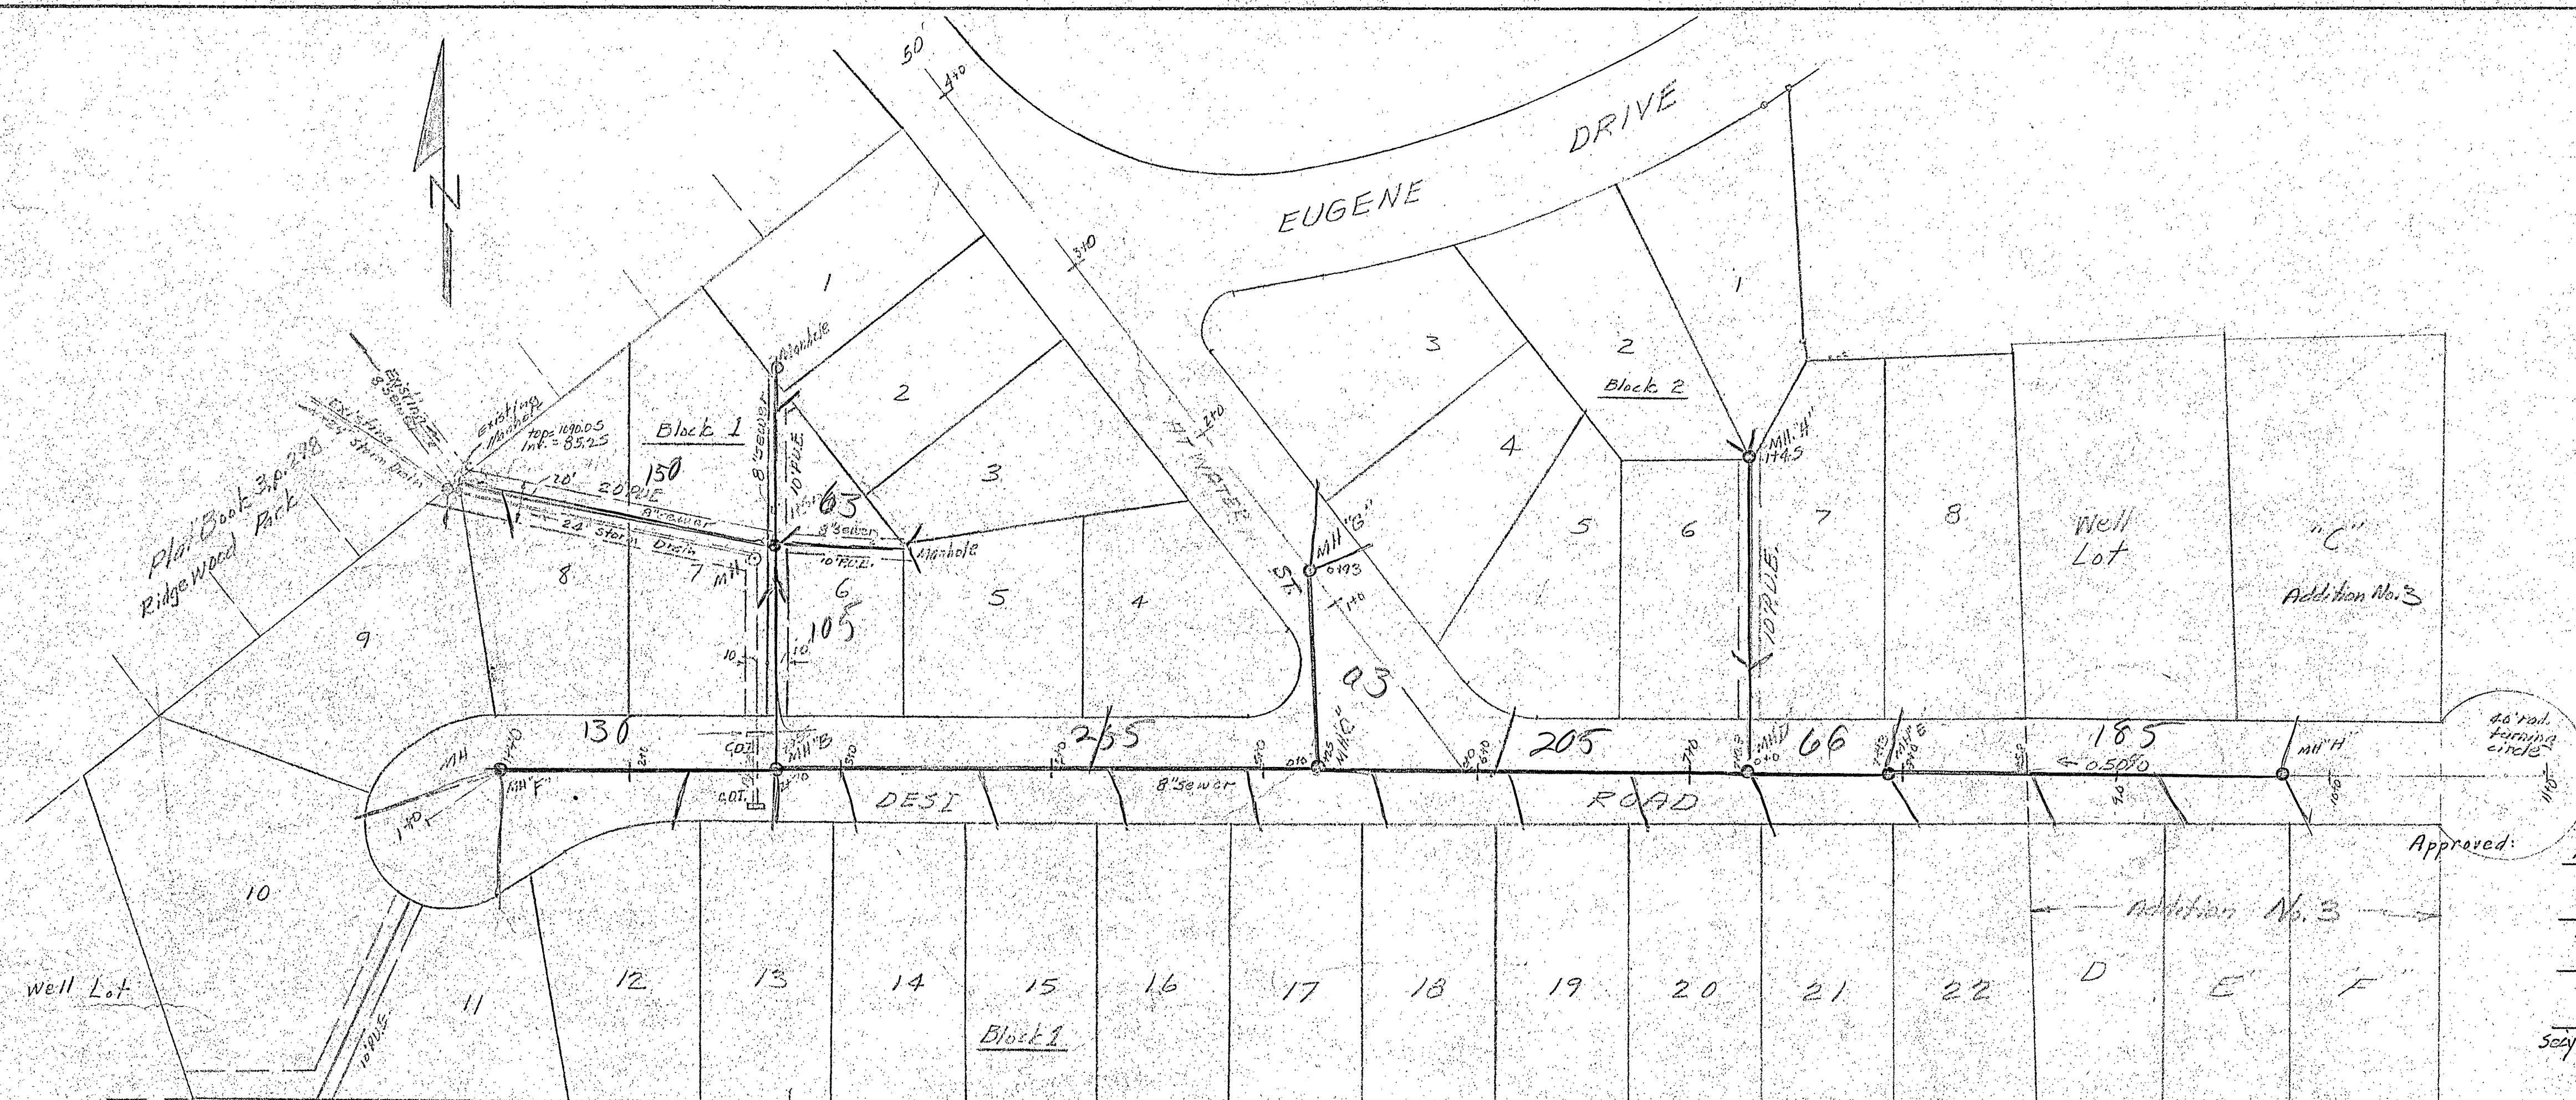

Approved:

H. Cletus Brighley 1/15/60
City Engineer Roanoke, Va. date
Roanoke County Sanitation Auth. date
Va. Dept. of Hwys. date
Soc. Bk. County Planning Comm. date

PROFILE	SURVEYED	DATE
NOTE BOOK	FLIPPED	
NO.	STRUCTURE NOTATION CHECKED	

