


Langley and McDonald, P.C.
Engineers • Surveyors • Planners
Landscape Architects • Environmental Consultants

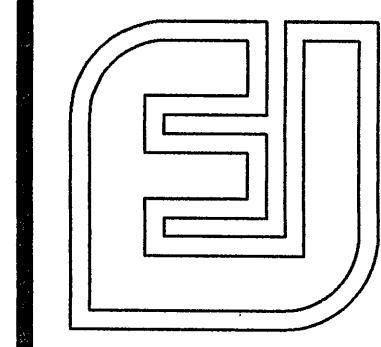


DES.	PAM
DWN.	PAM
CHK.	LGL
DATE	10/01/00

RITE
AID

2.15 Acres Northeast of the Intersection of
Brandon Avenue S.W. and Edgewood Street S.W.
In The City of Roanoke, Virginia
For
RITE AID CORPORATION
30 Hunter Lane
Crest Hill, PA 17011

PROJ.NO.	94100-54
SCALE:	1" = 25'
SHEET	8 OF 9
DWG. NO.	24741 B

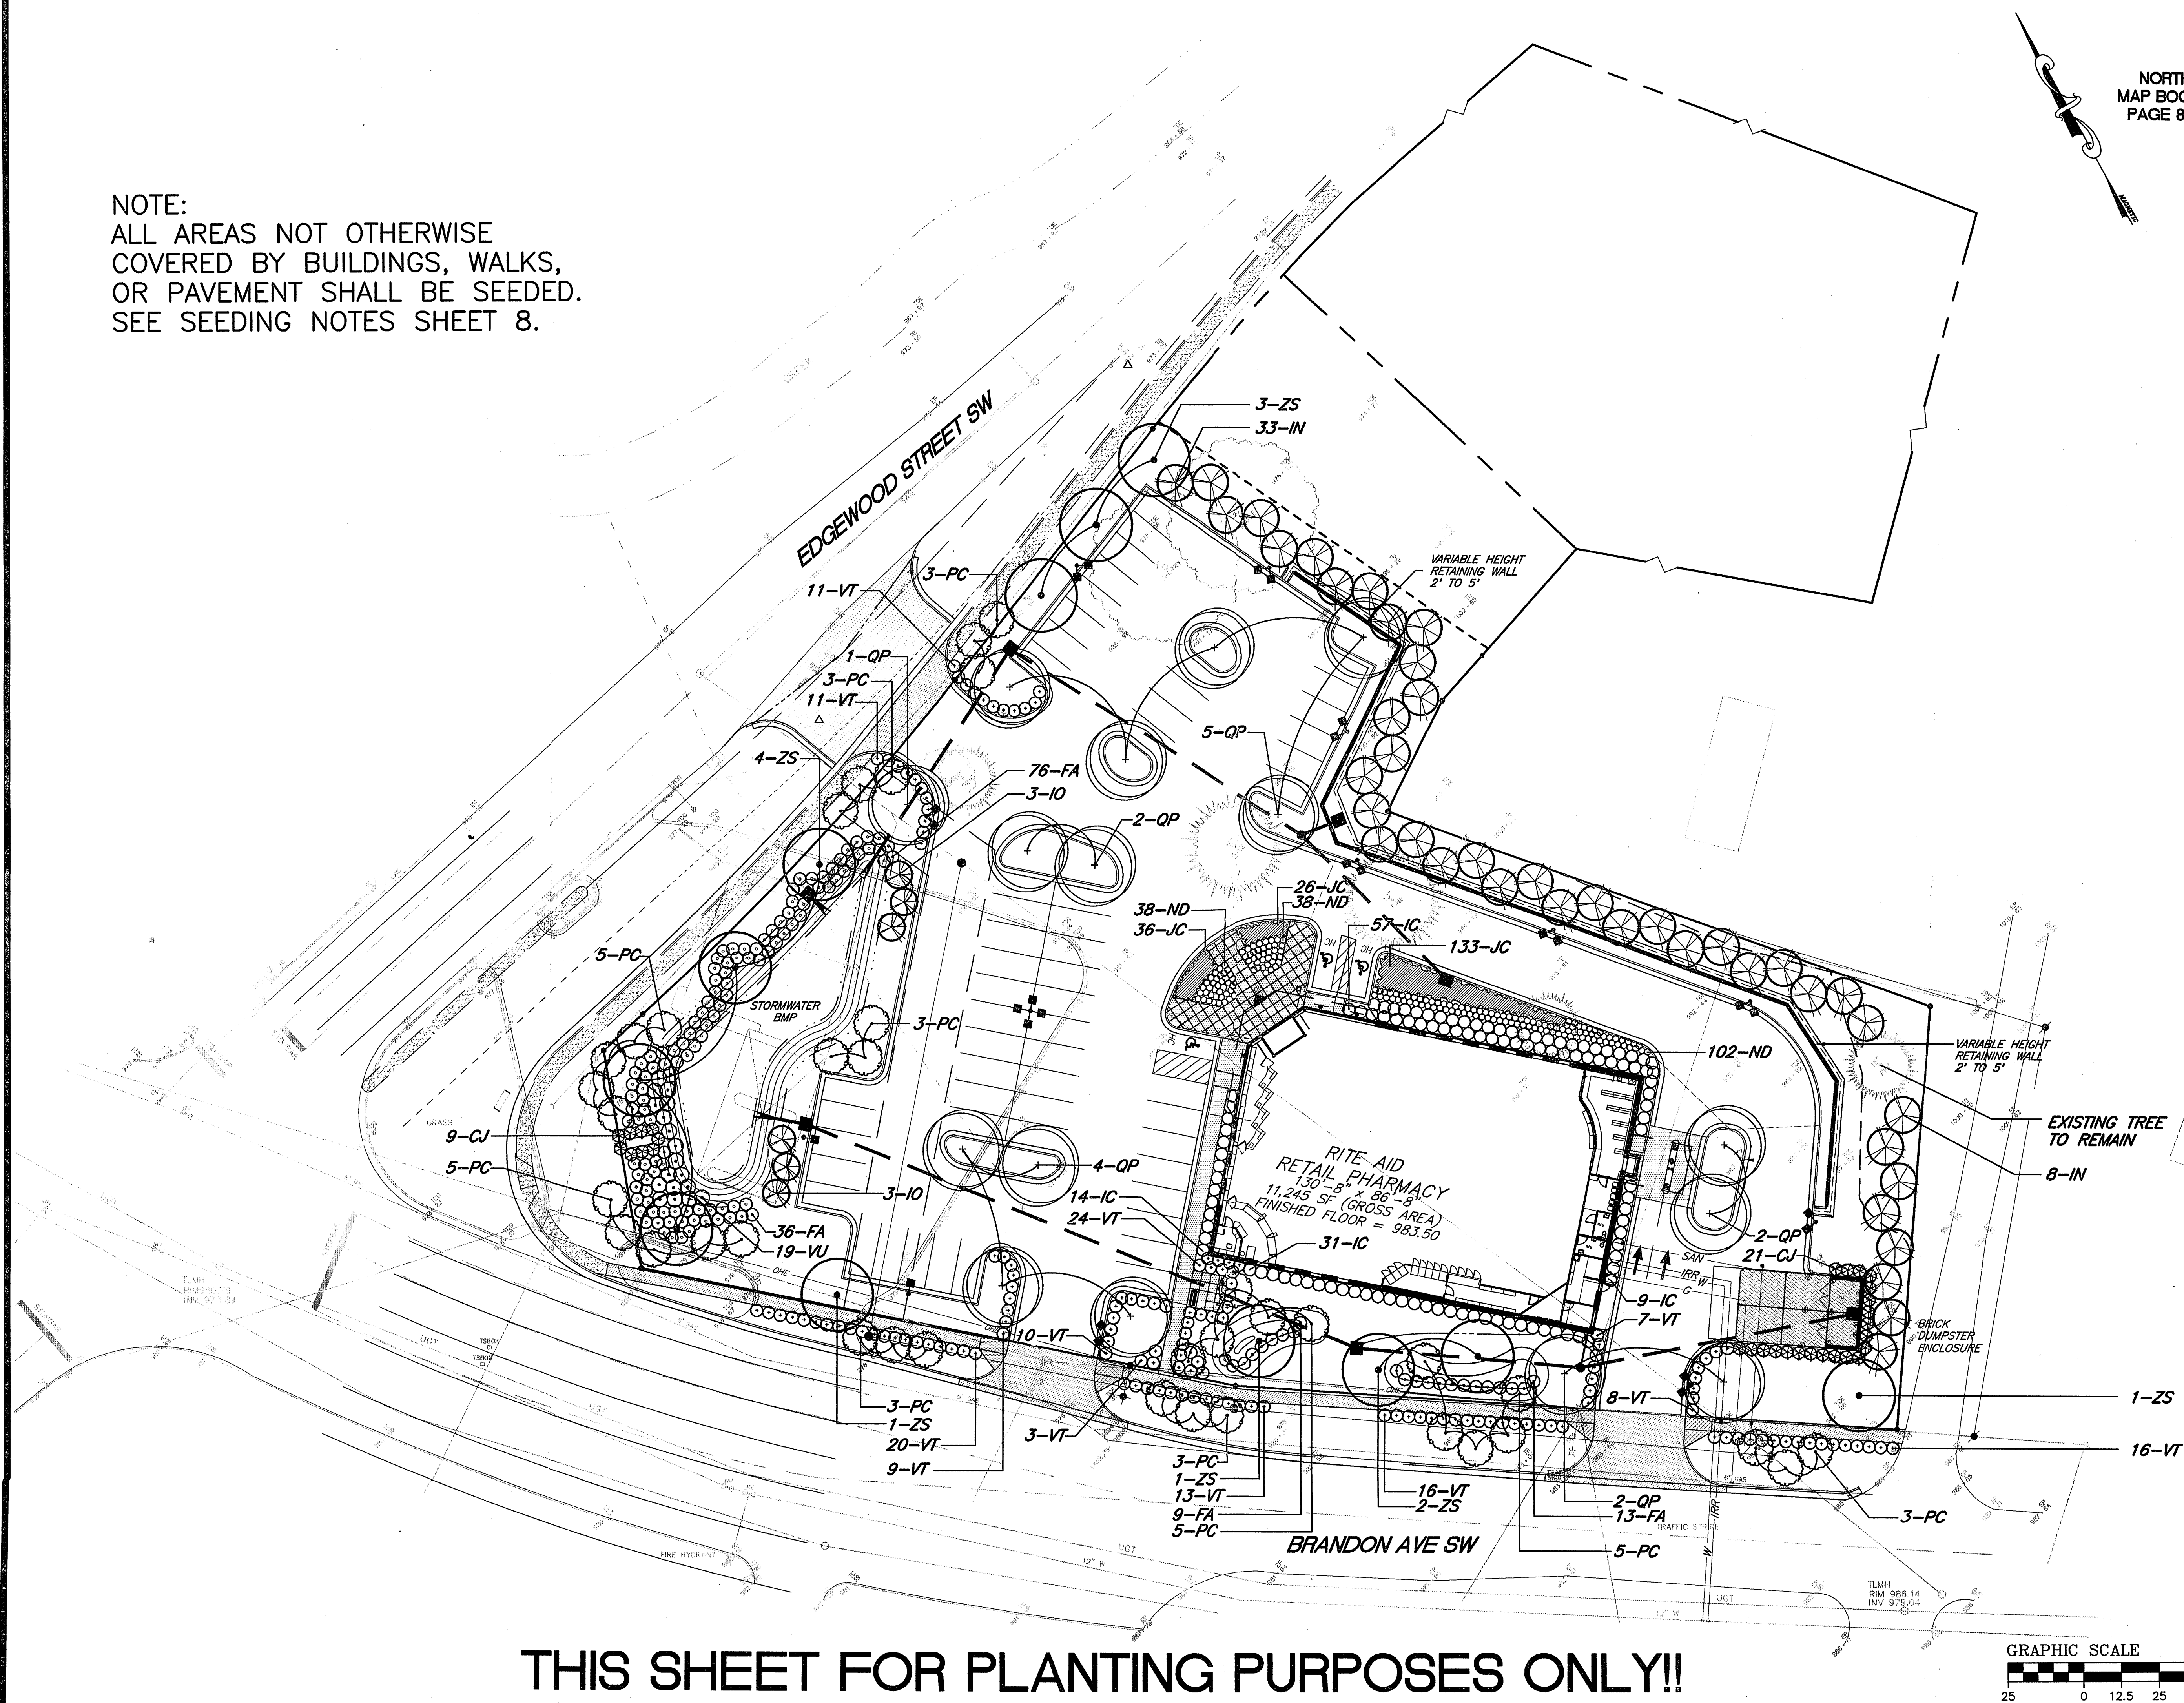

THIS SHEET FOR PLANTING PURPOSES ONLY!!