


Approved William G. Keith Dec. 24, 1977
Agent for Roanoke Planning Commission date

PLAN & PROFILE
SHOWING
SANITARY SEWER

SUBDIVISION FOR DONALD W. VANDEGRIFT, SR.
 & DONALD W. VANDEGRIFT, JR.
 ROANOKE, VIRGINIA.

BY: T. P. PARKER, & SON
ENGRS. & SURVEYORS

DATE: Oct. 5, 1979 SCALE: AS SHOWN

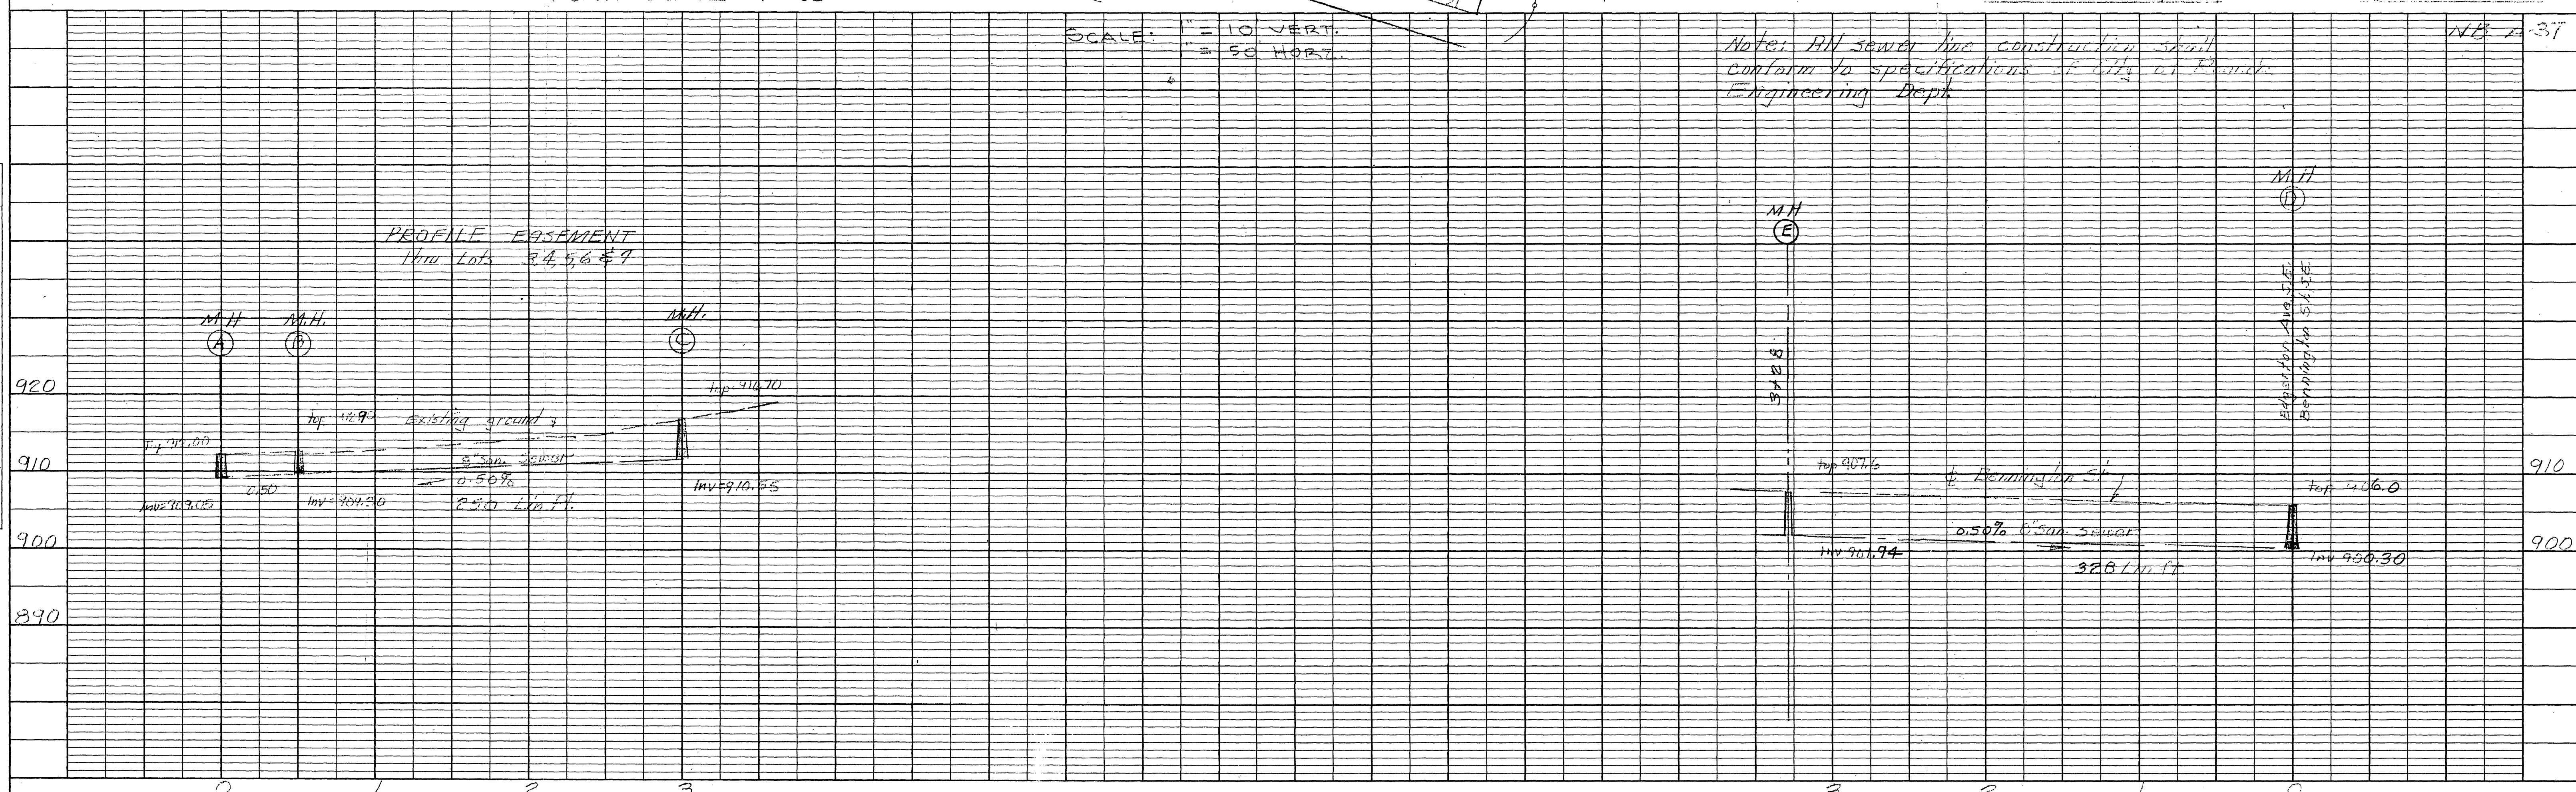

Note: All sewer line construction shall conform to specifications of City of Kansas Engineering Dept.

PLATE 1 - PLAN - PROFILE - F.A.S.
CLEARPRINT PAPER CO., S. F. CAL.
NO. 1000H-1

RIVERDALE BLOCK I - REVISED