
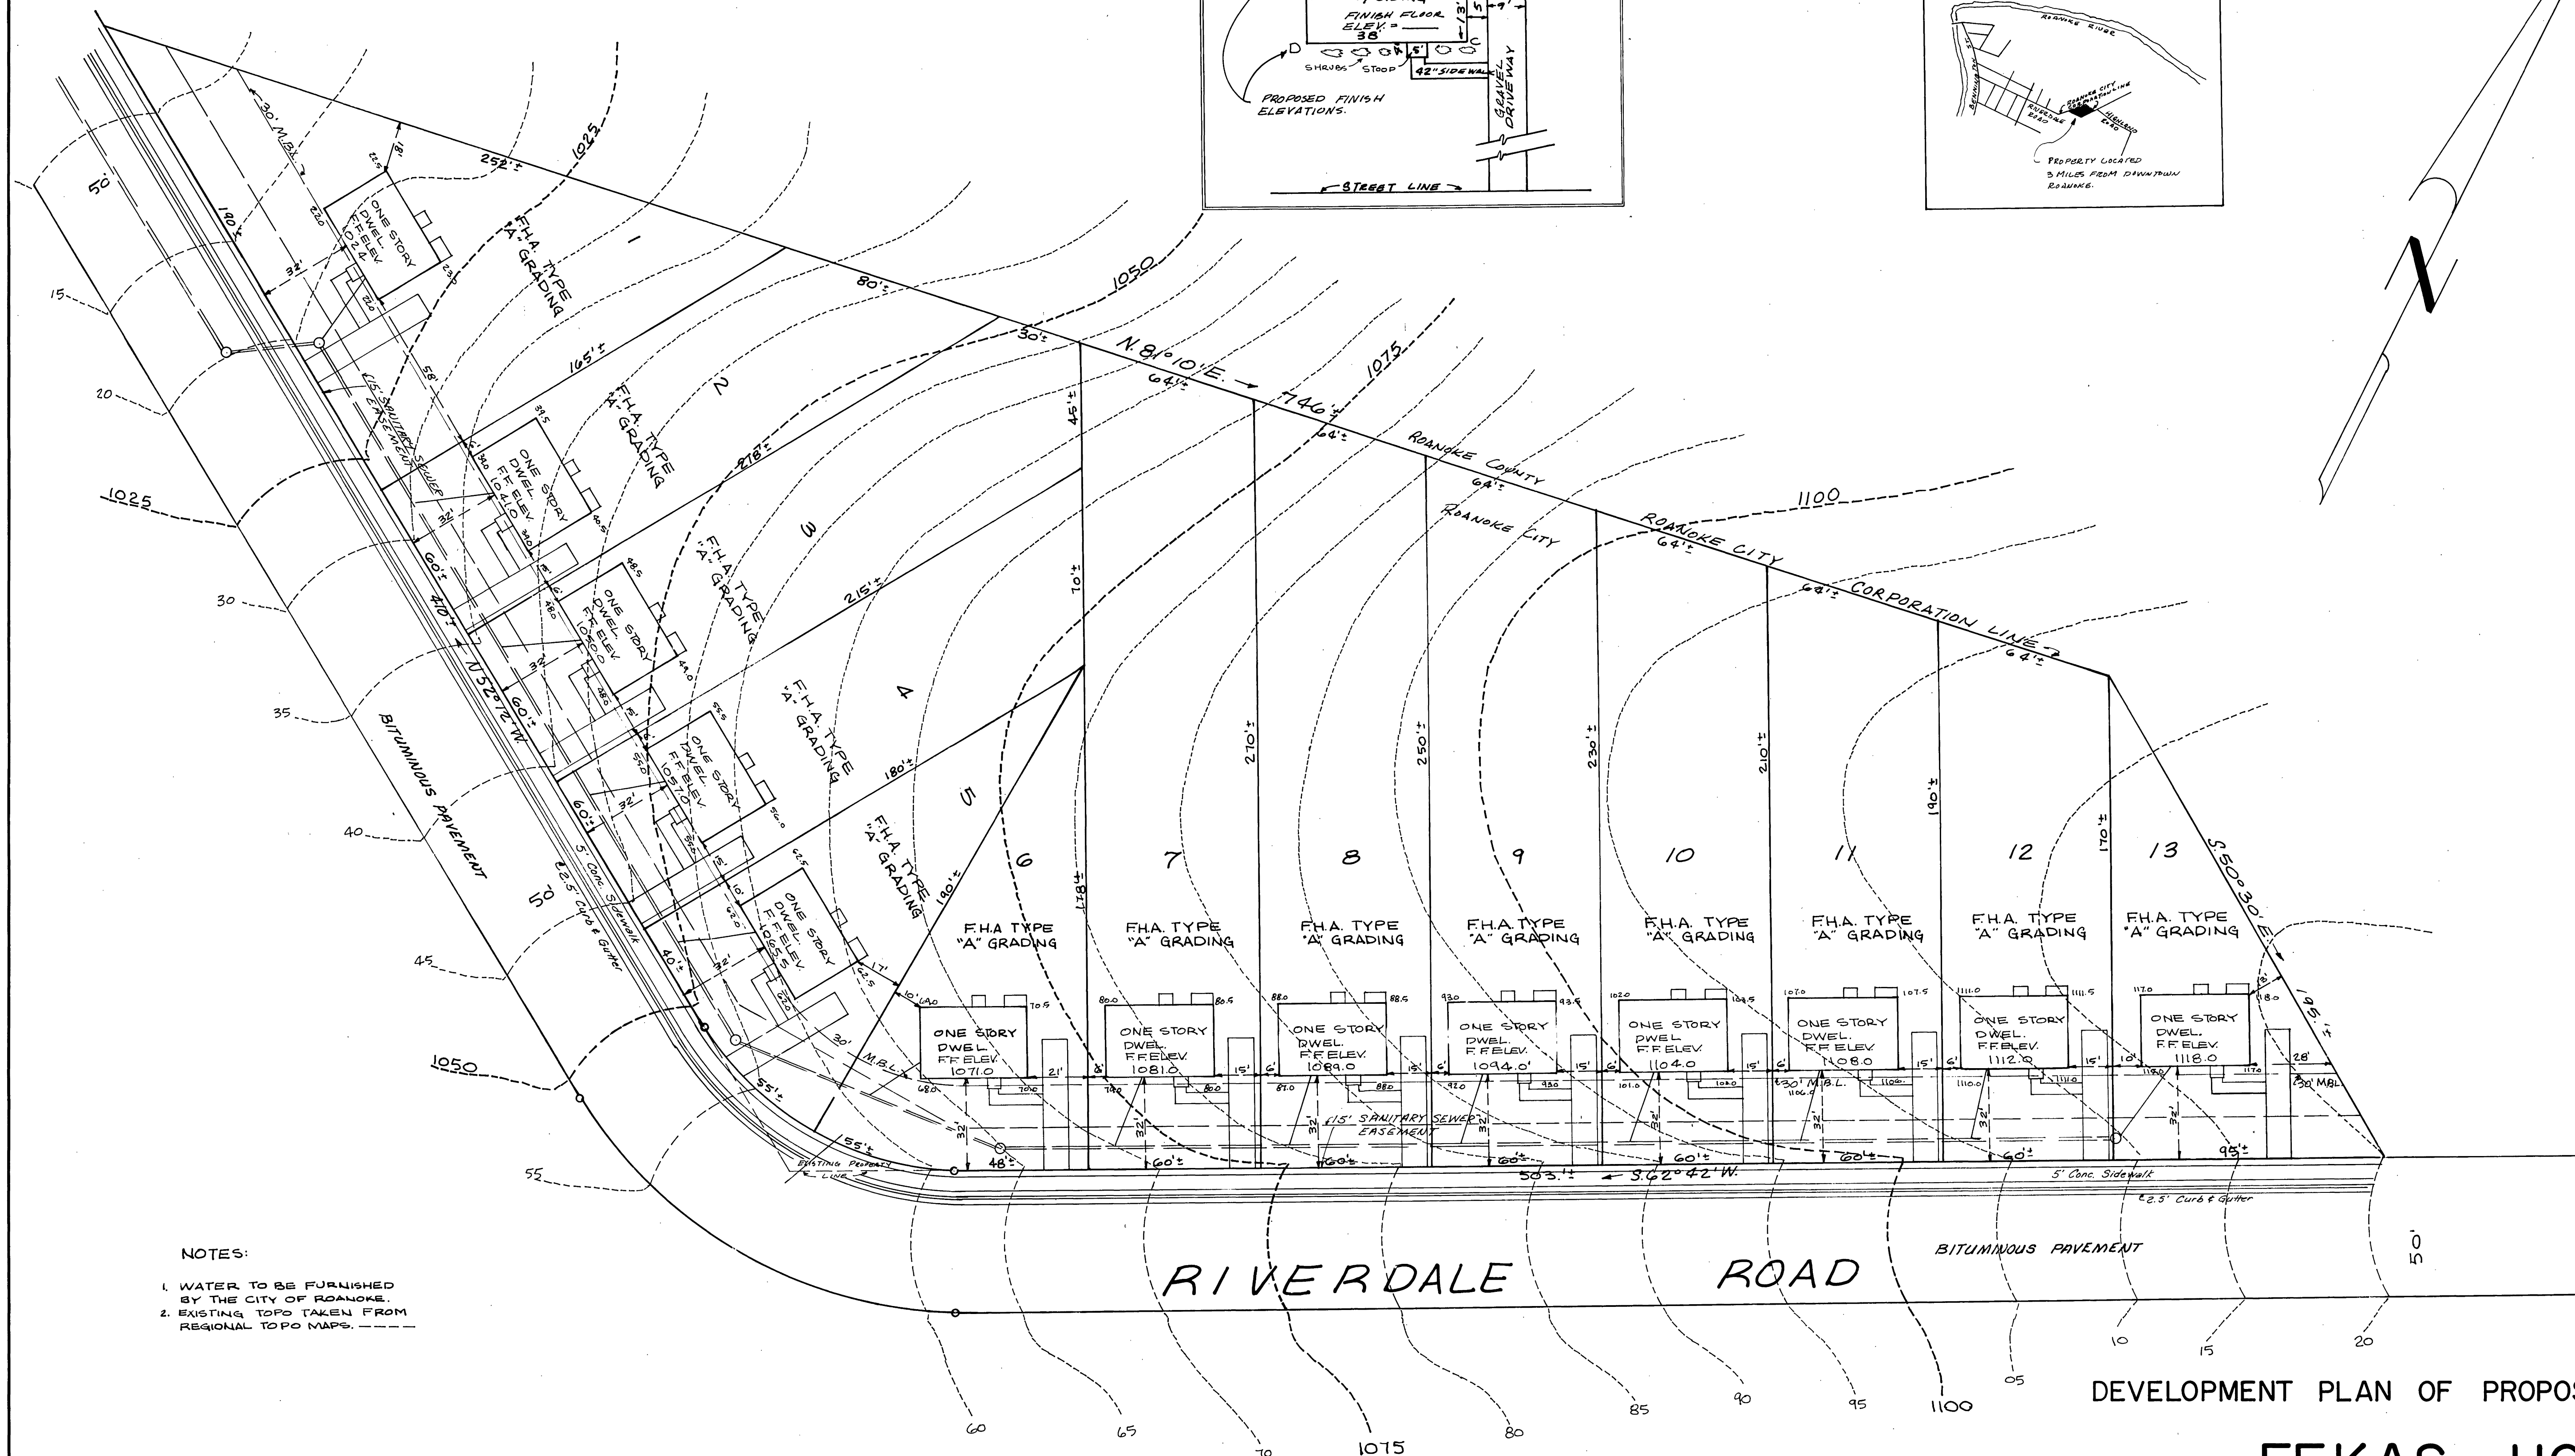
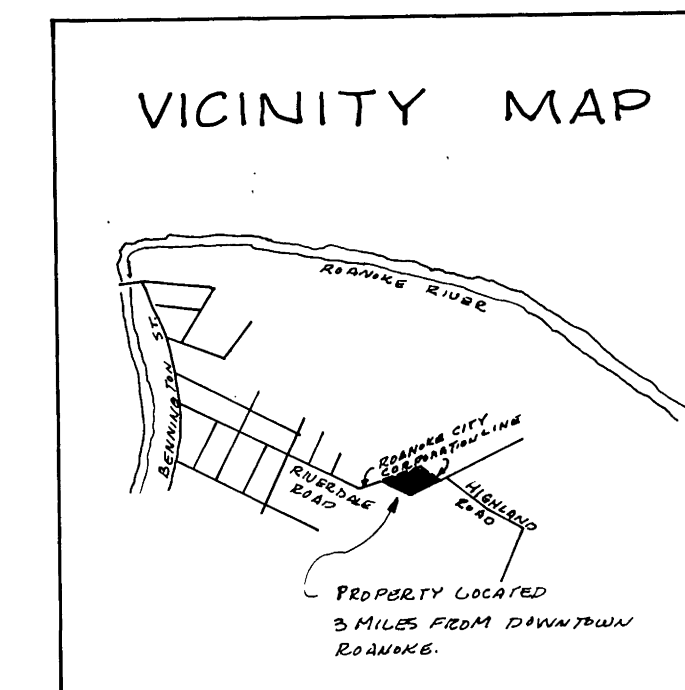


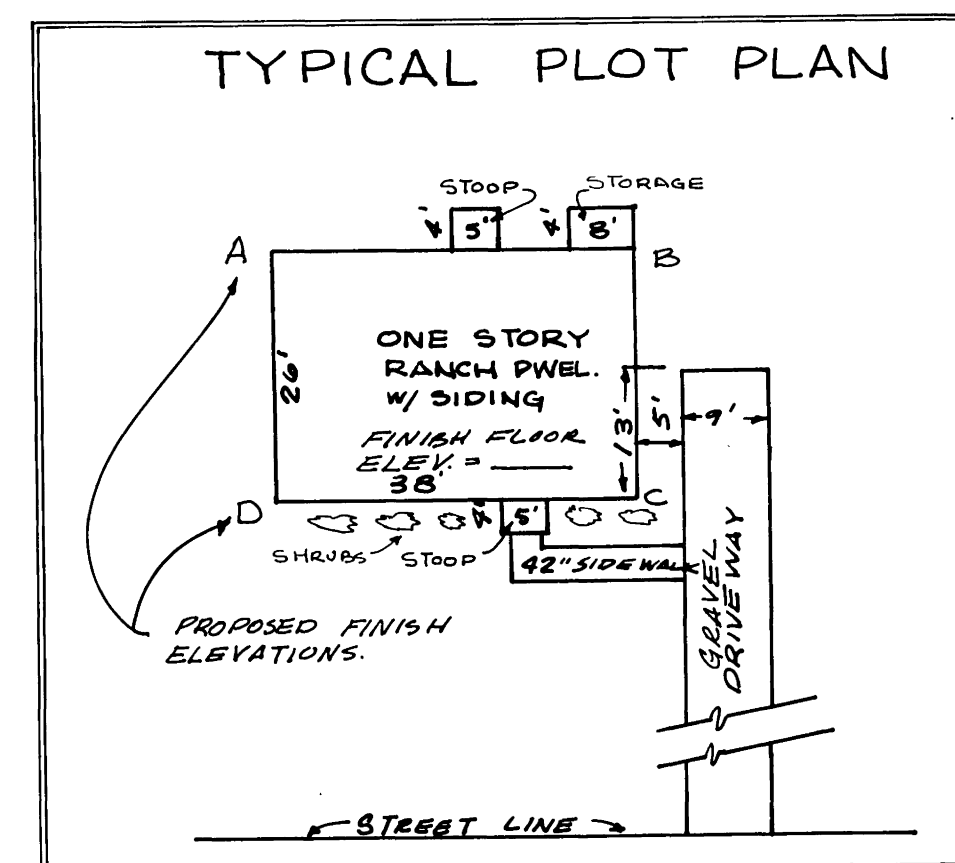

NOTES:

1. WATER TO BE FURNISHED BY THE CITY OF ROANOKE.
2. EXISTING TOPO TAKEN FROM REGIONAL TOPO MAPS.

DEVELOPMENT PLAN OF PROPOSED SUBDIVISION FOR

FEKAS HOMES

BEING A RESUBDIVISION OF LOT 1, BLOCK 22, MAP OF EASTERLY PORTION OF RIVERDALE, ROANOKE, VIRGINIA.

SCALE: 1" = 30'

JANUARY 7, 1974

T. P. PARKER & SON
ENGINEERS & SURVEYORS

5660