
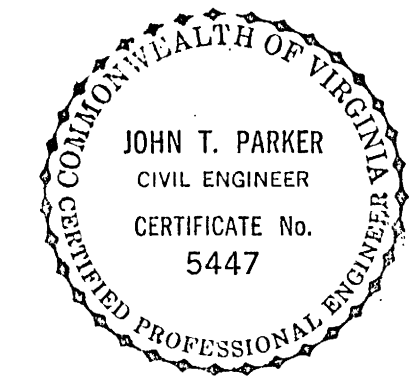


PLAN	DATE	
	BY	
	SURVEYED	
	NOTED	
NOTE BOOK	NO.	
	DATE	
	BY	
	SURVEYED	

PROFILE	DATE	
	BY	
	SURVEYED	
	NOTED	
NOTE BOOK	NO.	
	DATE	
	BY	
	SURVEYED	

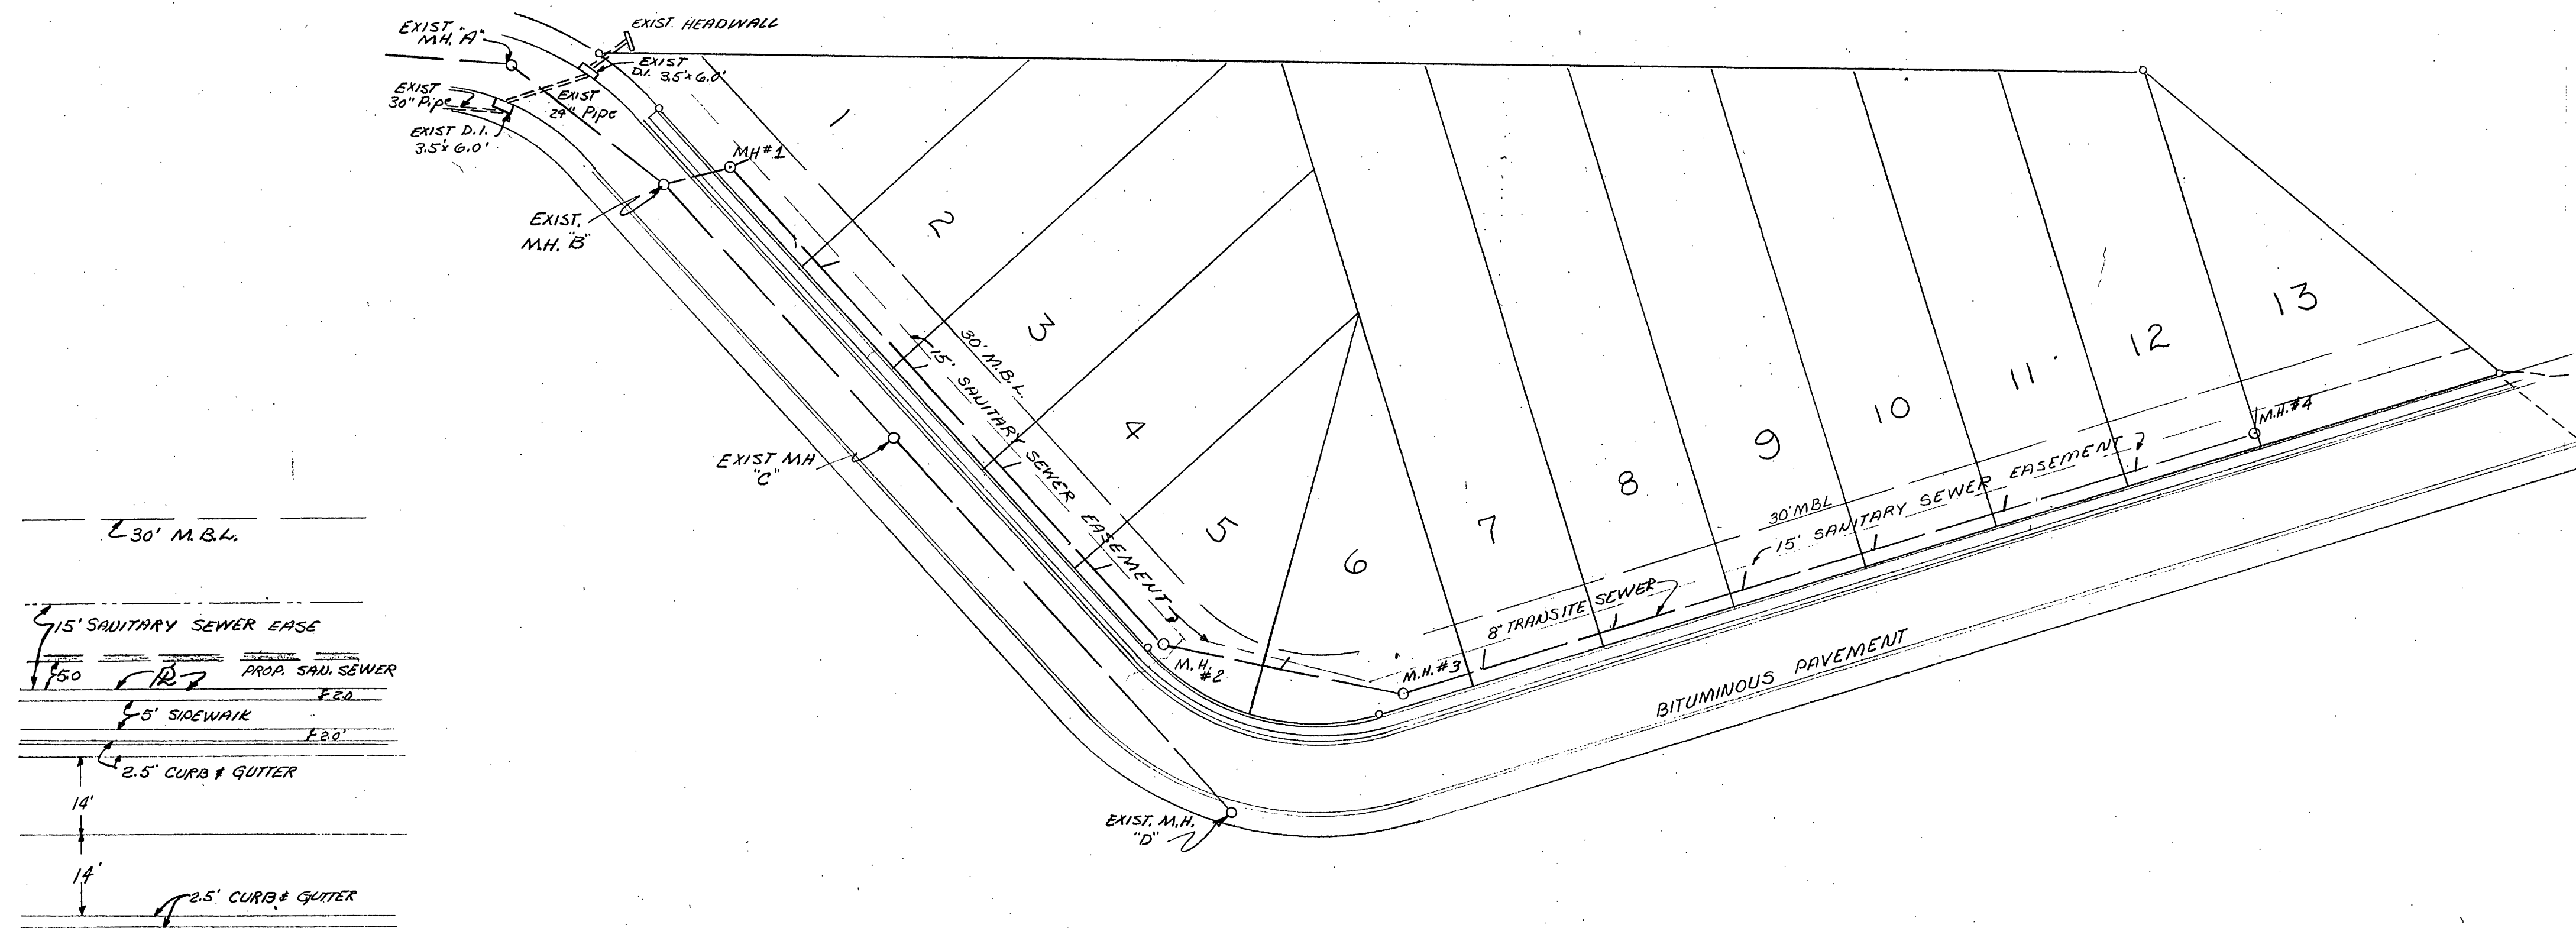

ALL HOUSE CONNECTIONS SHALL BE VERTICAL RISER WYE, & ARE TO BE STUBBED AT BEND. SEE SEWER DETAIL SHEET 3 OF 3

PLAN & PROFILE
of
RIVERDALE HEIGHTS

BY T.A. PARKER & SON
ENGRS. & SURVEYORS
SCALE AS NOTED DATE 3/29/74

