



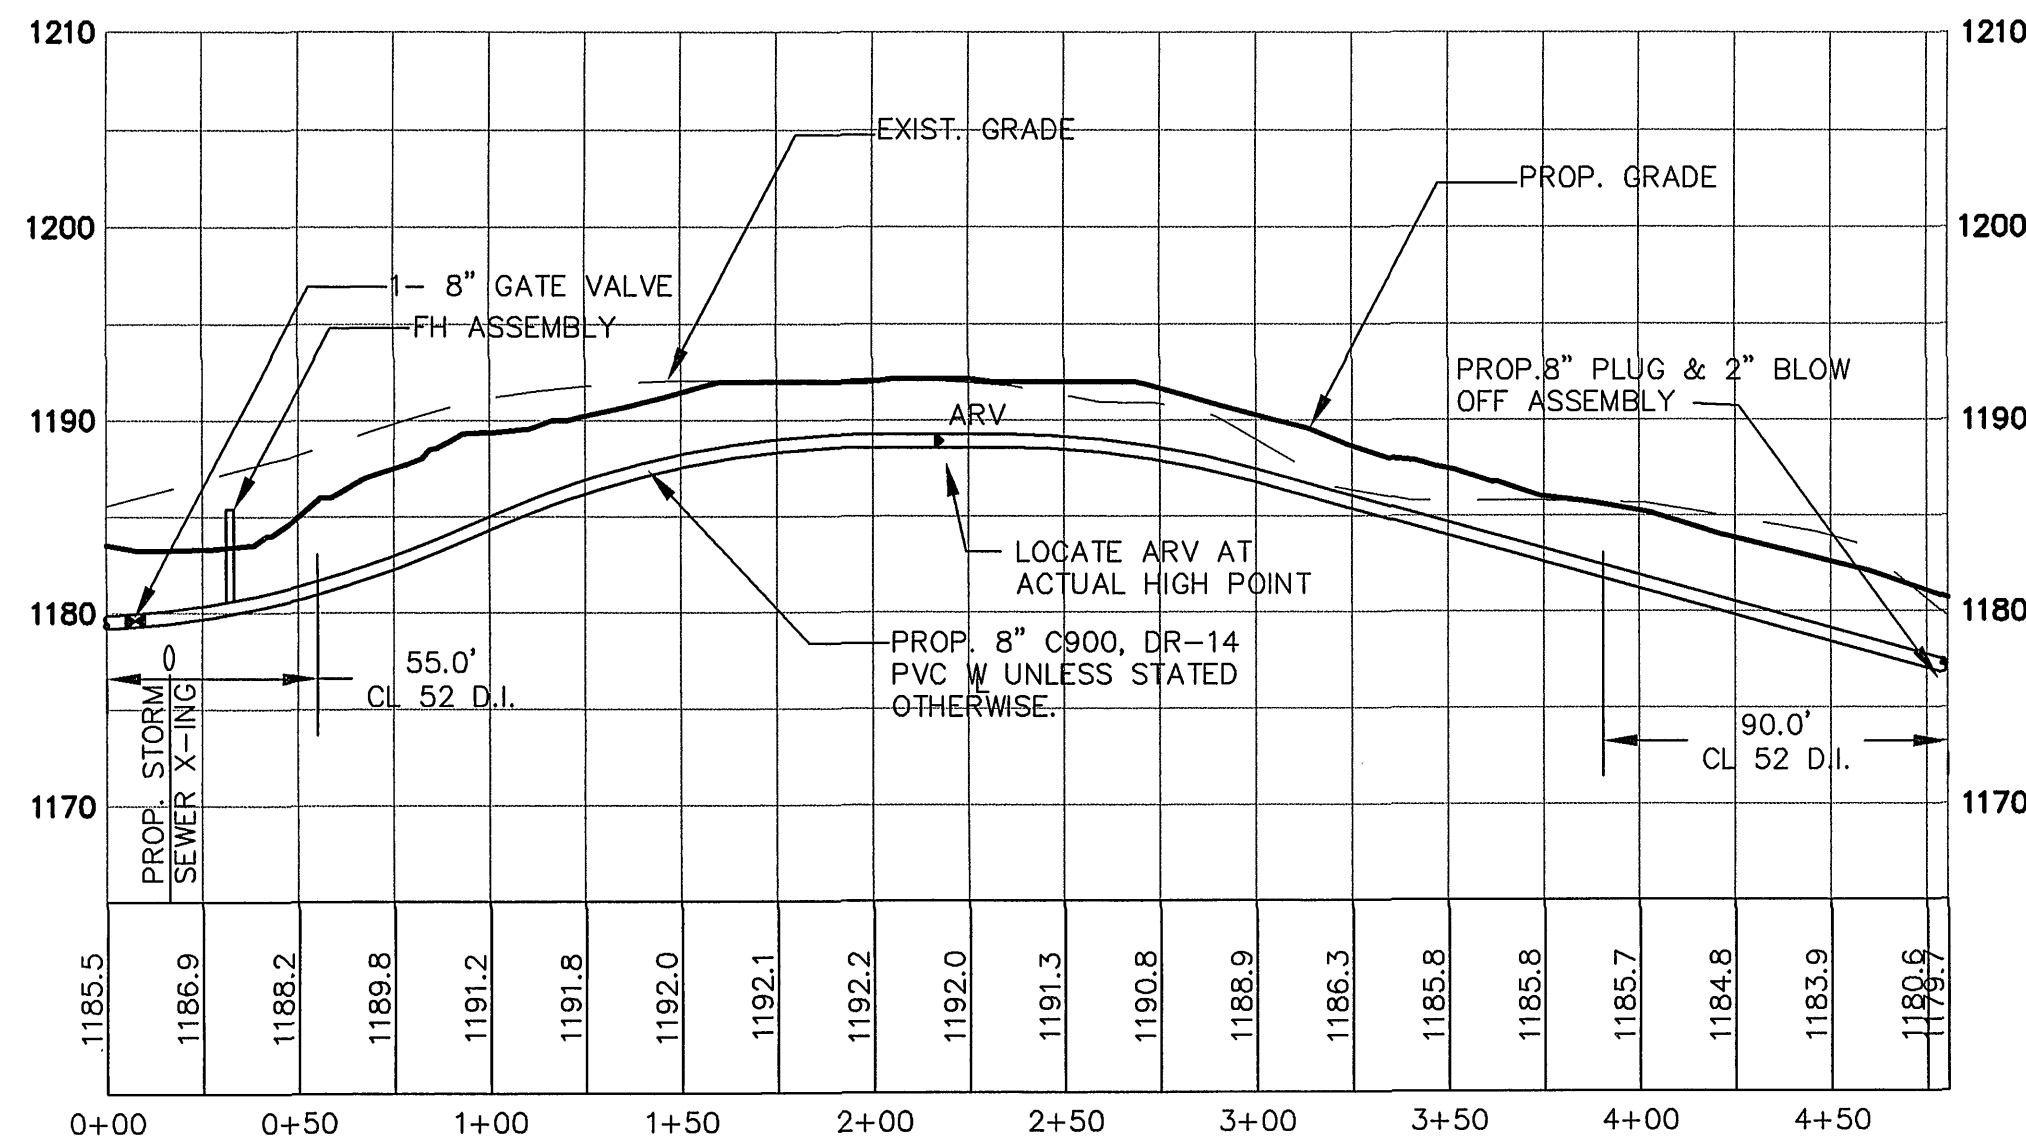


WATERLINE PROFILE ALONG ROAD B

SCALE: 1"=50' HORIZ.
1"=10' VERT.

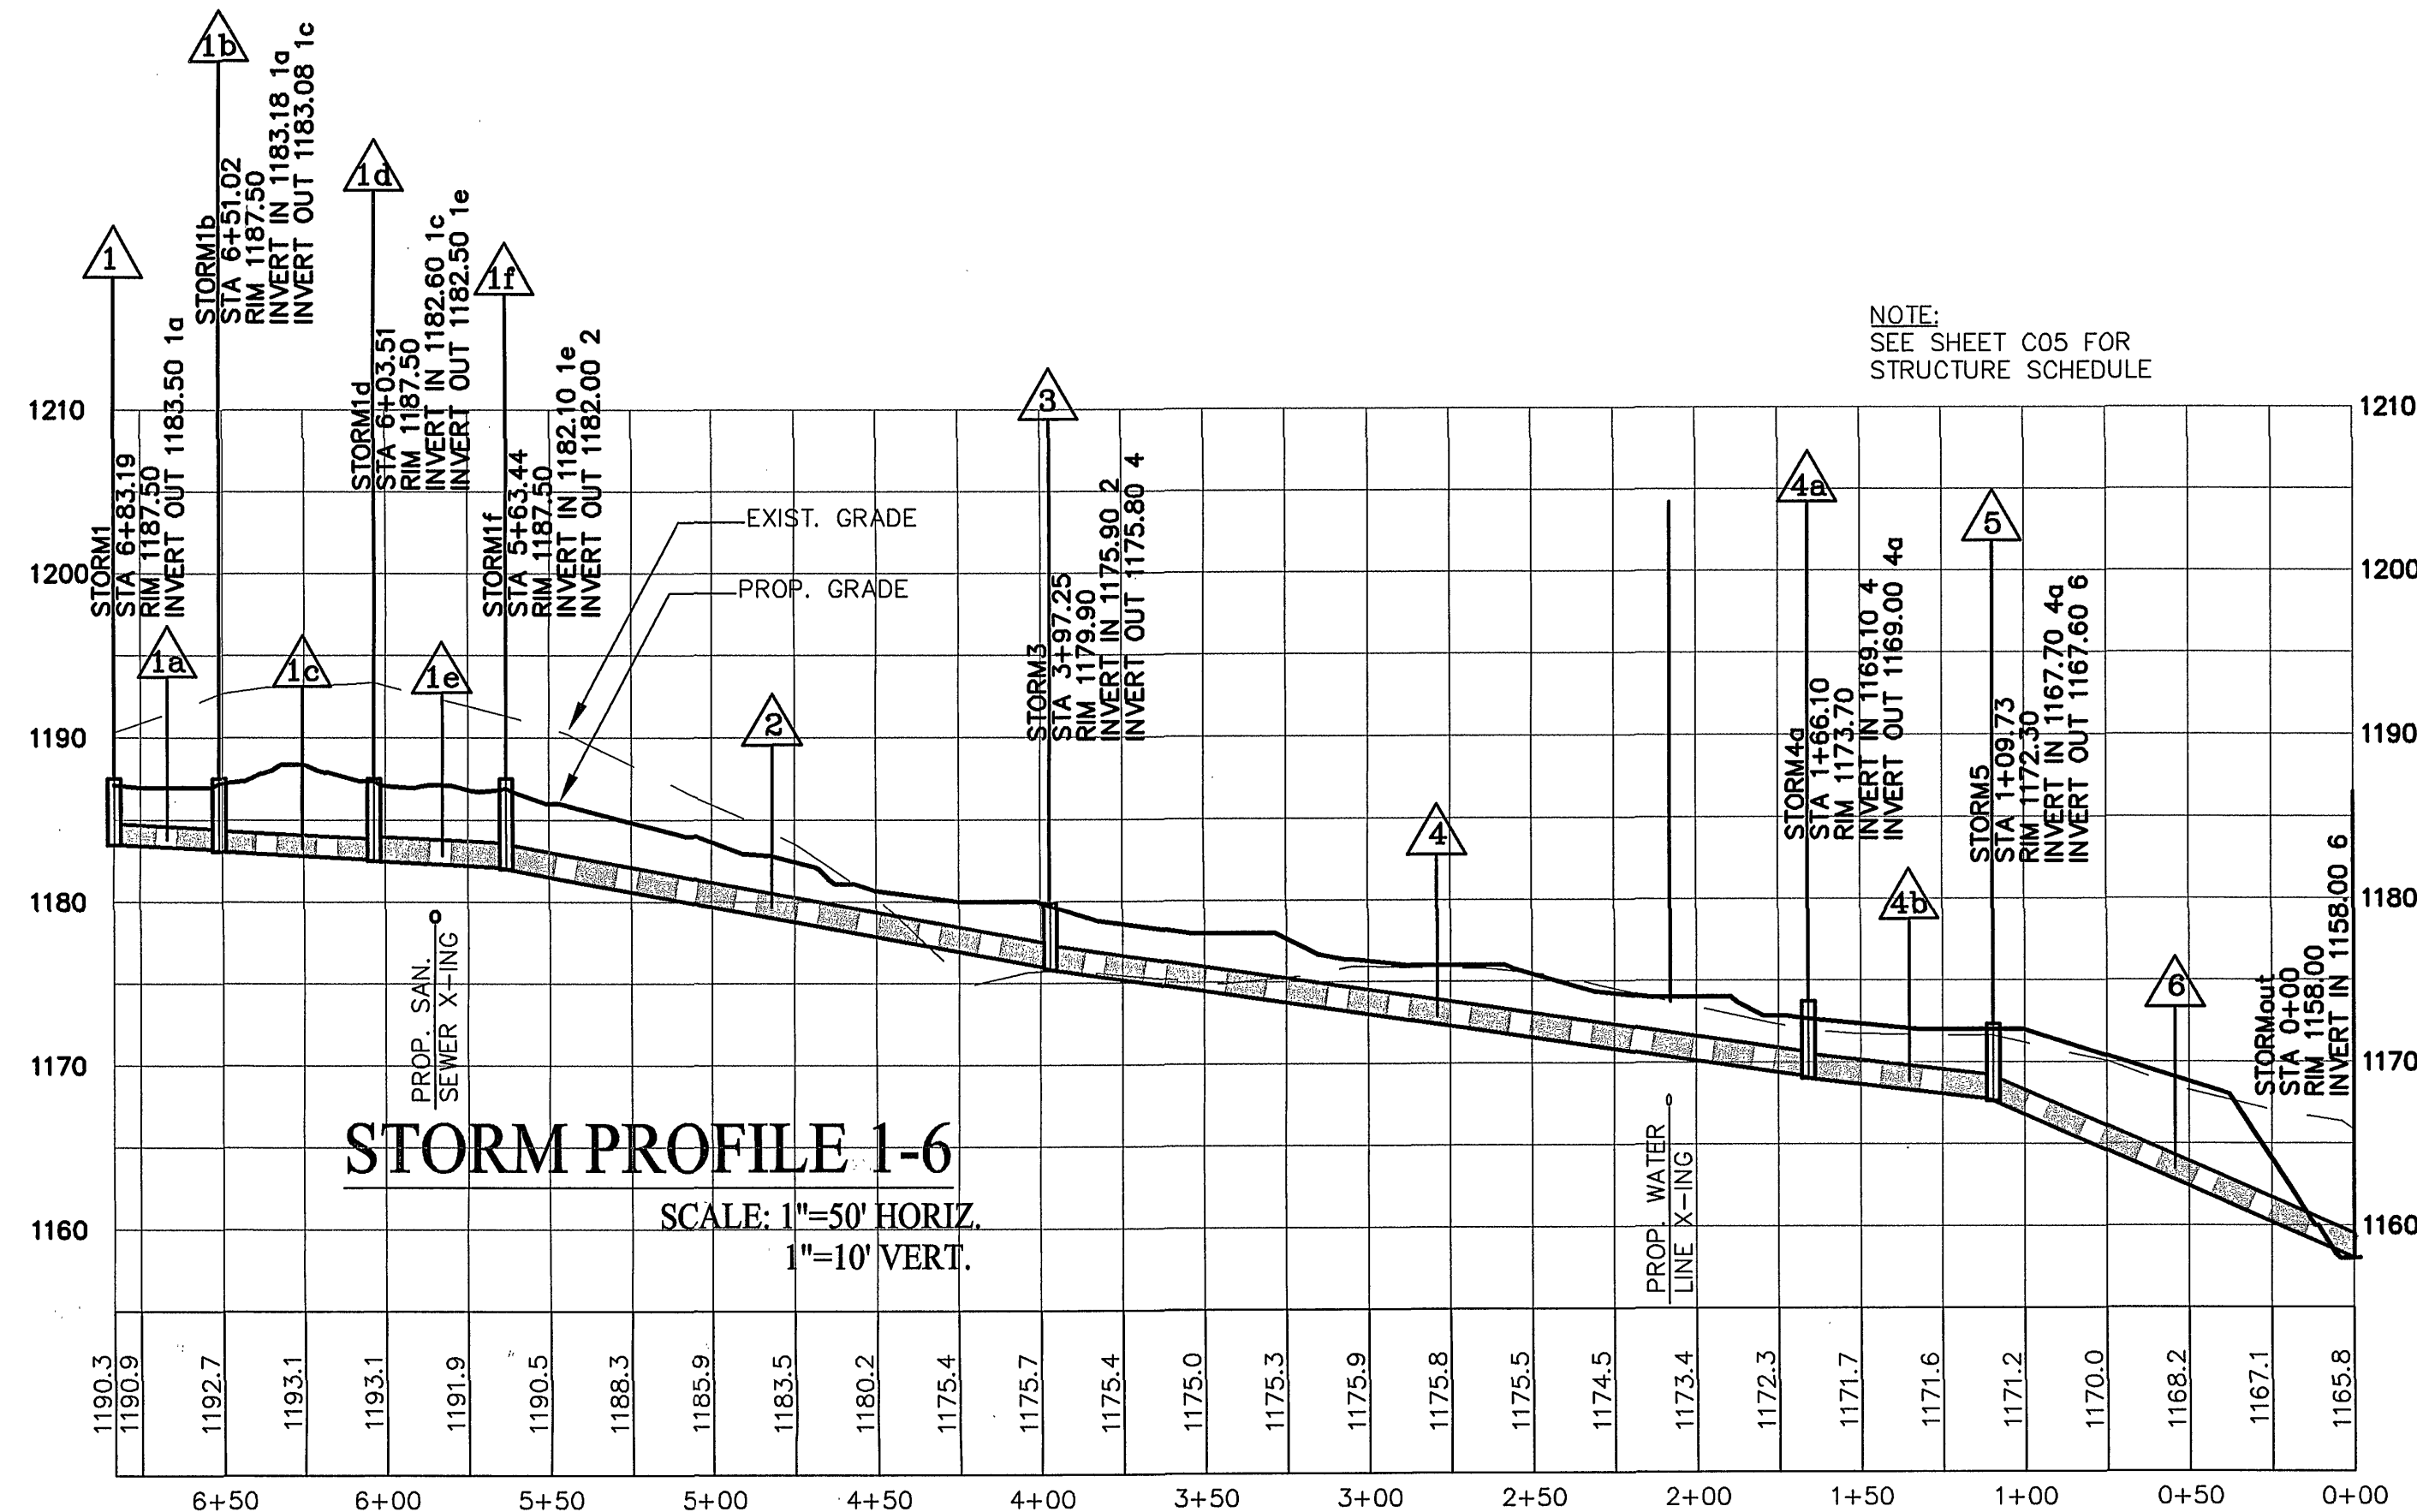

STORM PROFILE 1-6

SCALE: 1"=50' HORIZ.
1"=10' VERT.

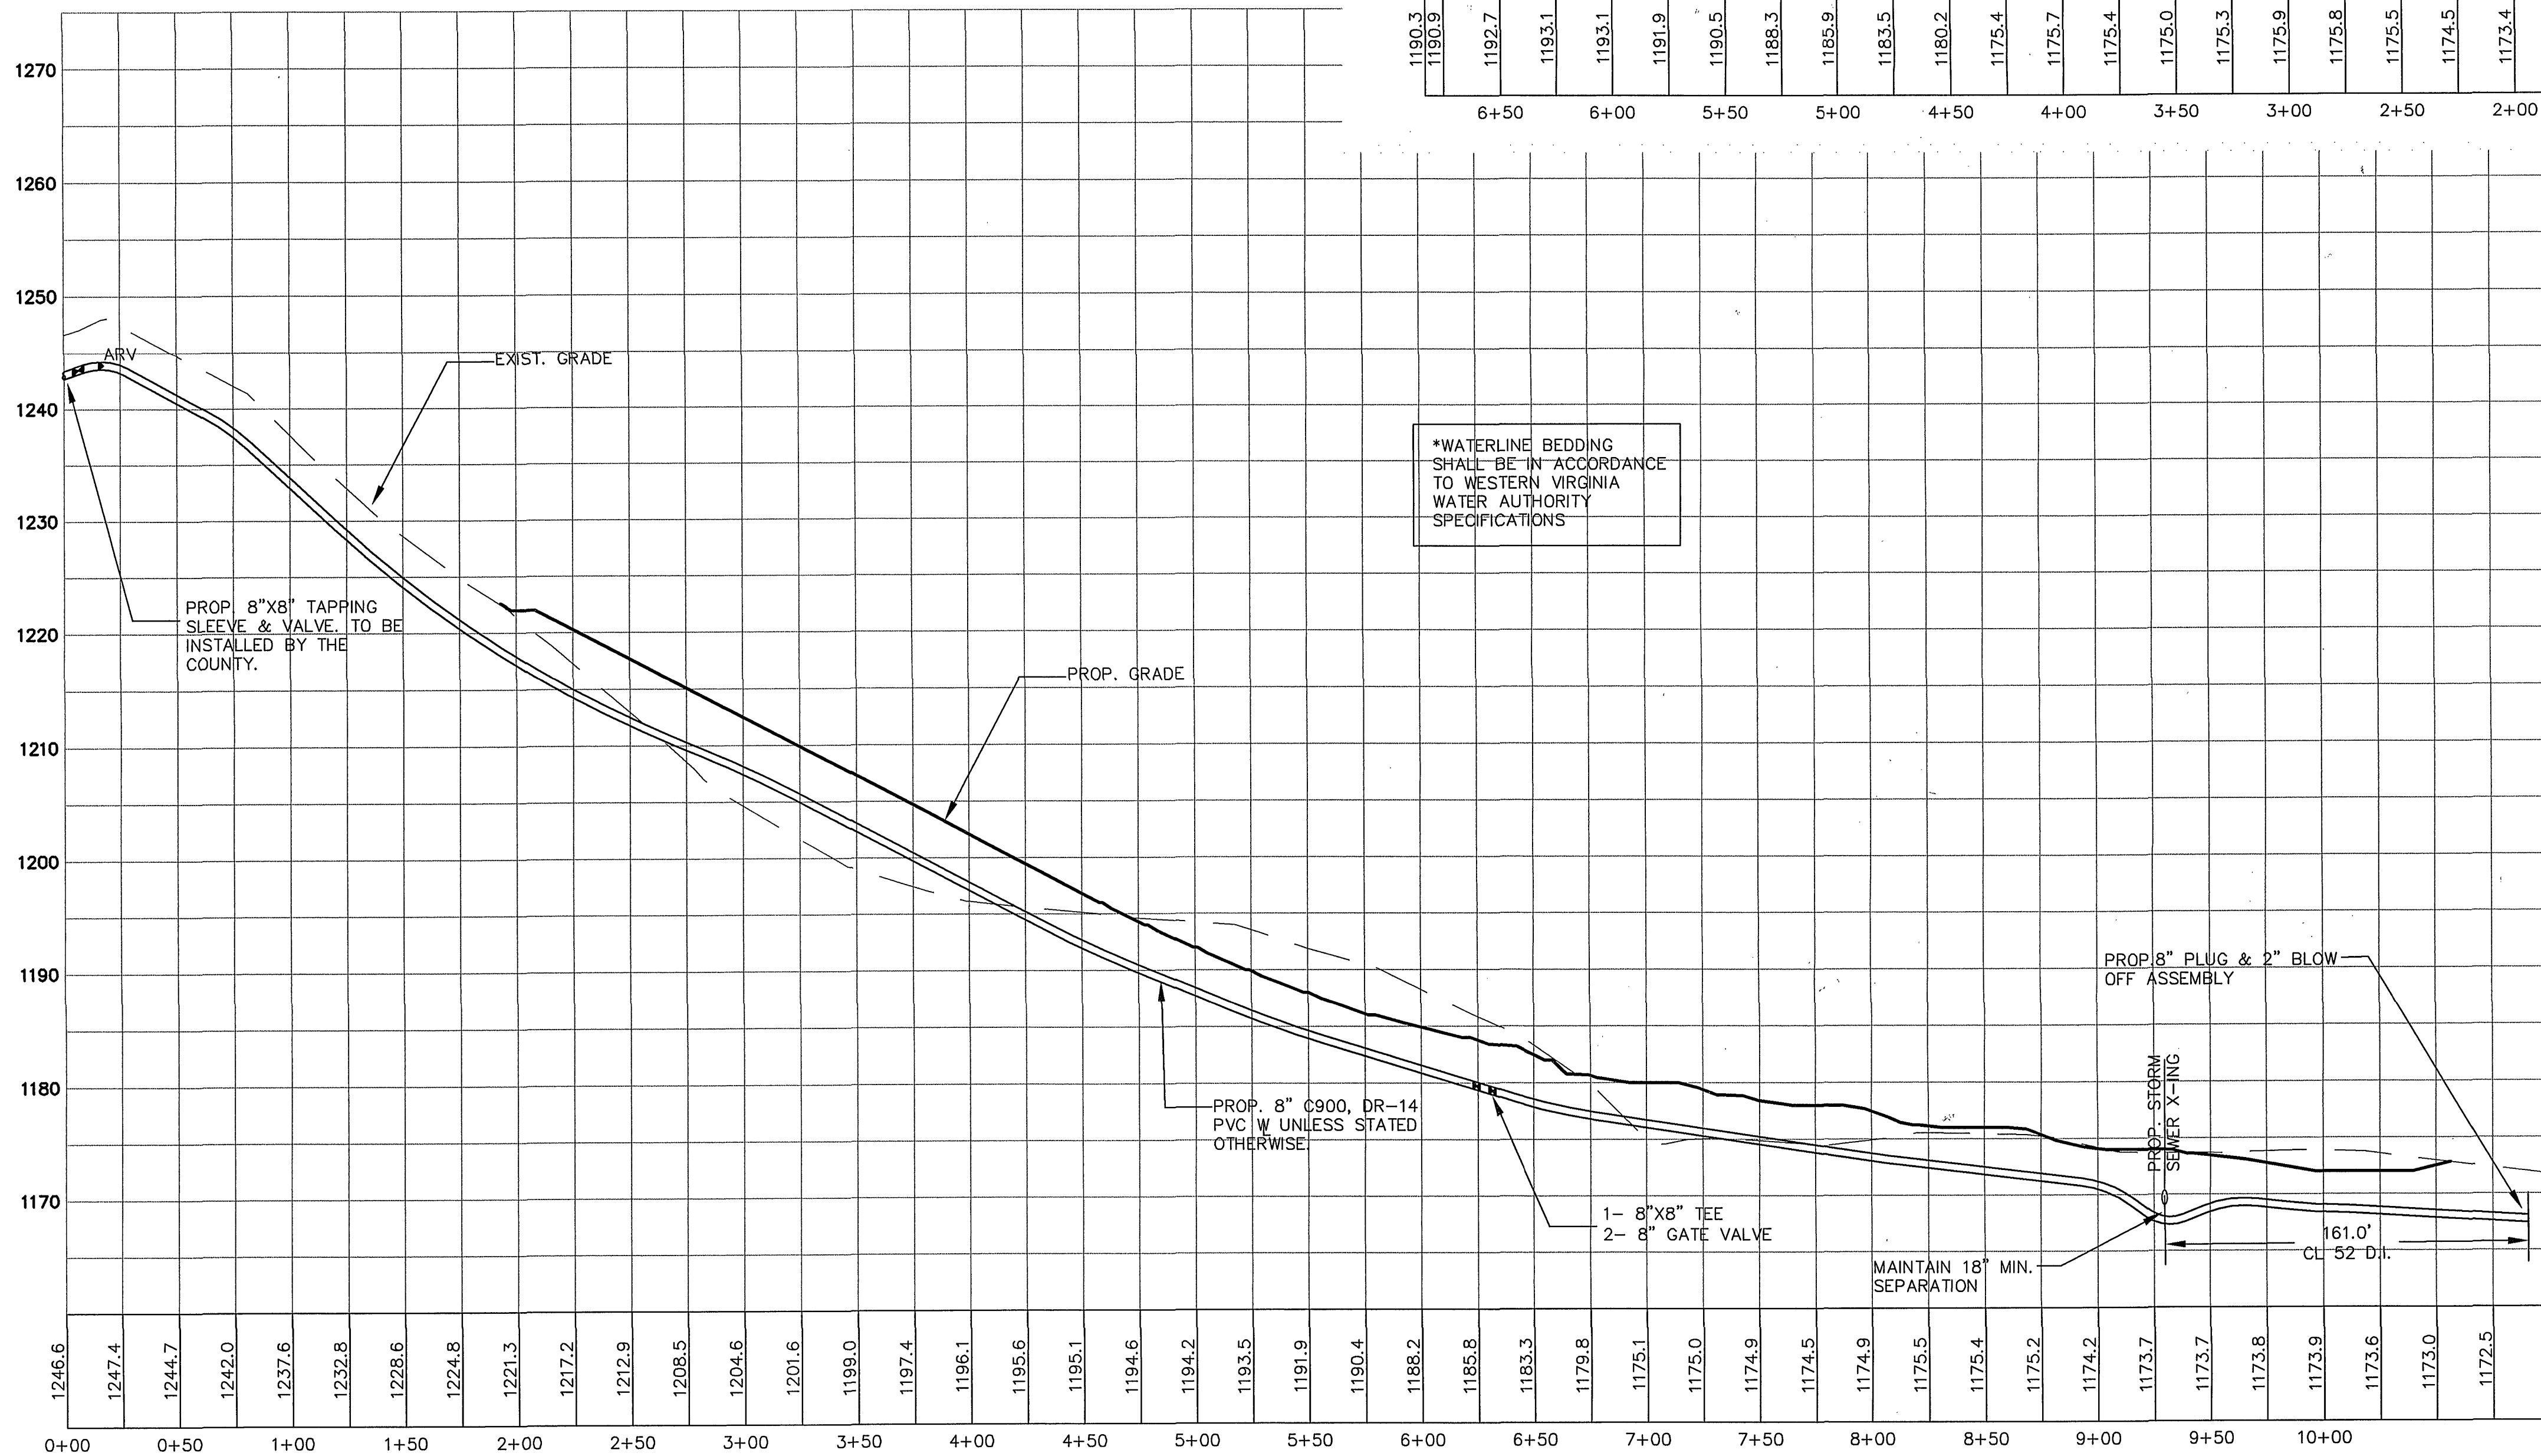

WATERLINE PROFILE ALONG ROAD A

SCALE: 1"=50' HORIZ.
1"=10' VERT.


Diagram illustrating the construction standards for waterline and storm profiles, including plan and elevation views of bends, tees, and plugs, and a table of dimensions for various pipe sizes and configurations.

DESIGNED BY: JCG
DRAWN BY: JCG
CHECKED BY: GST
SCALE: As Shown
DATE: September 28, 2004

REVISIONS:


REVISION DATE	DESCRIPTION
07/01/04	THRUST BLOCK CONSTRUCTION

W-19

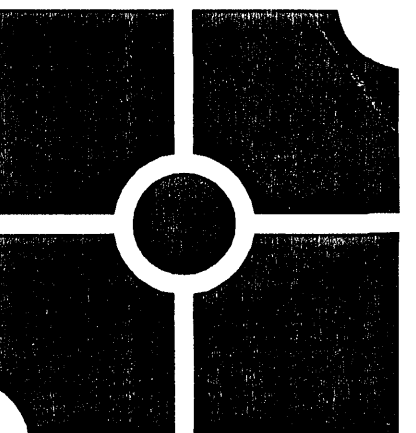

Barnes Grogan Bower & Taylor, Inc.
DESIGN GROUP, P.C.
LANDSCAPE ARCHITECTS - ENGINEERS - PLANNERS
201 E. Main Street
Suite 100
Salmon, Virginia 24153
Phone: 540.387.9100
Fax: 540.387.9101
www.bgbt-design.com

These documents are the property of Barnes Grogan Bower & Taylor, Inc. (BGBT) and may not be reproduced or used without the express permission of BGBT. Any reuse of these documents without authorization of BGBT will be at the sole risk of the individual or entity utilizing said documents.

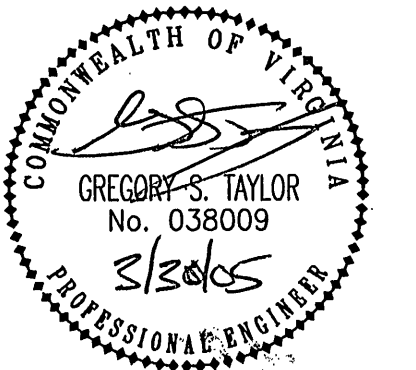

Riverland Vineyards
Catawba Magisterial District
Roanoke County, Virginia

REVISIONS:

REVISION DATE	DESCRIPTION
07/01/04	THRUST BLOCK CONSTRUCTION

DESIGNED BY: JCG
DRAWN BY: JCG
CHECKED BY: GST
SCALE: As Shown
DATE: September 28, 2004

SHEET TITLE:

Waterline & Storm Profiles

C06
06 OF 12
PROJECT NUMBER:
S03046-02

WVA ID# 6GWEXM