
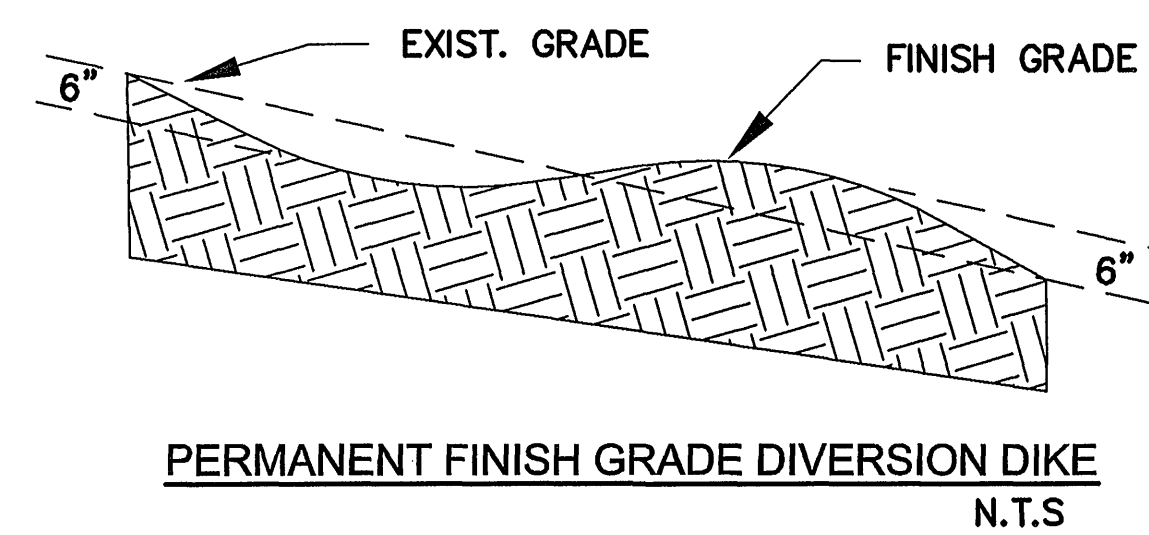


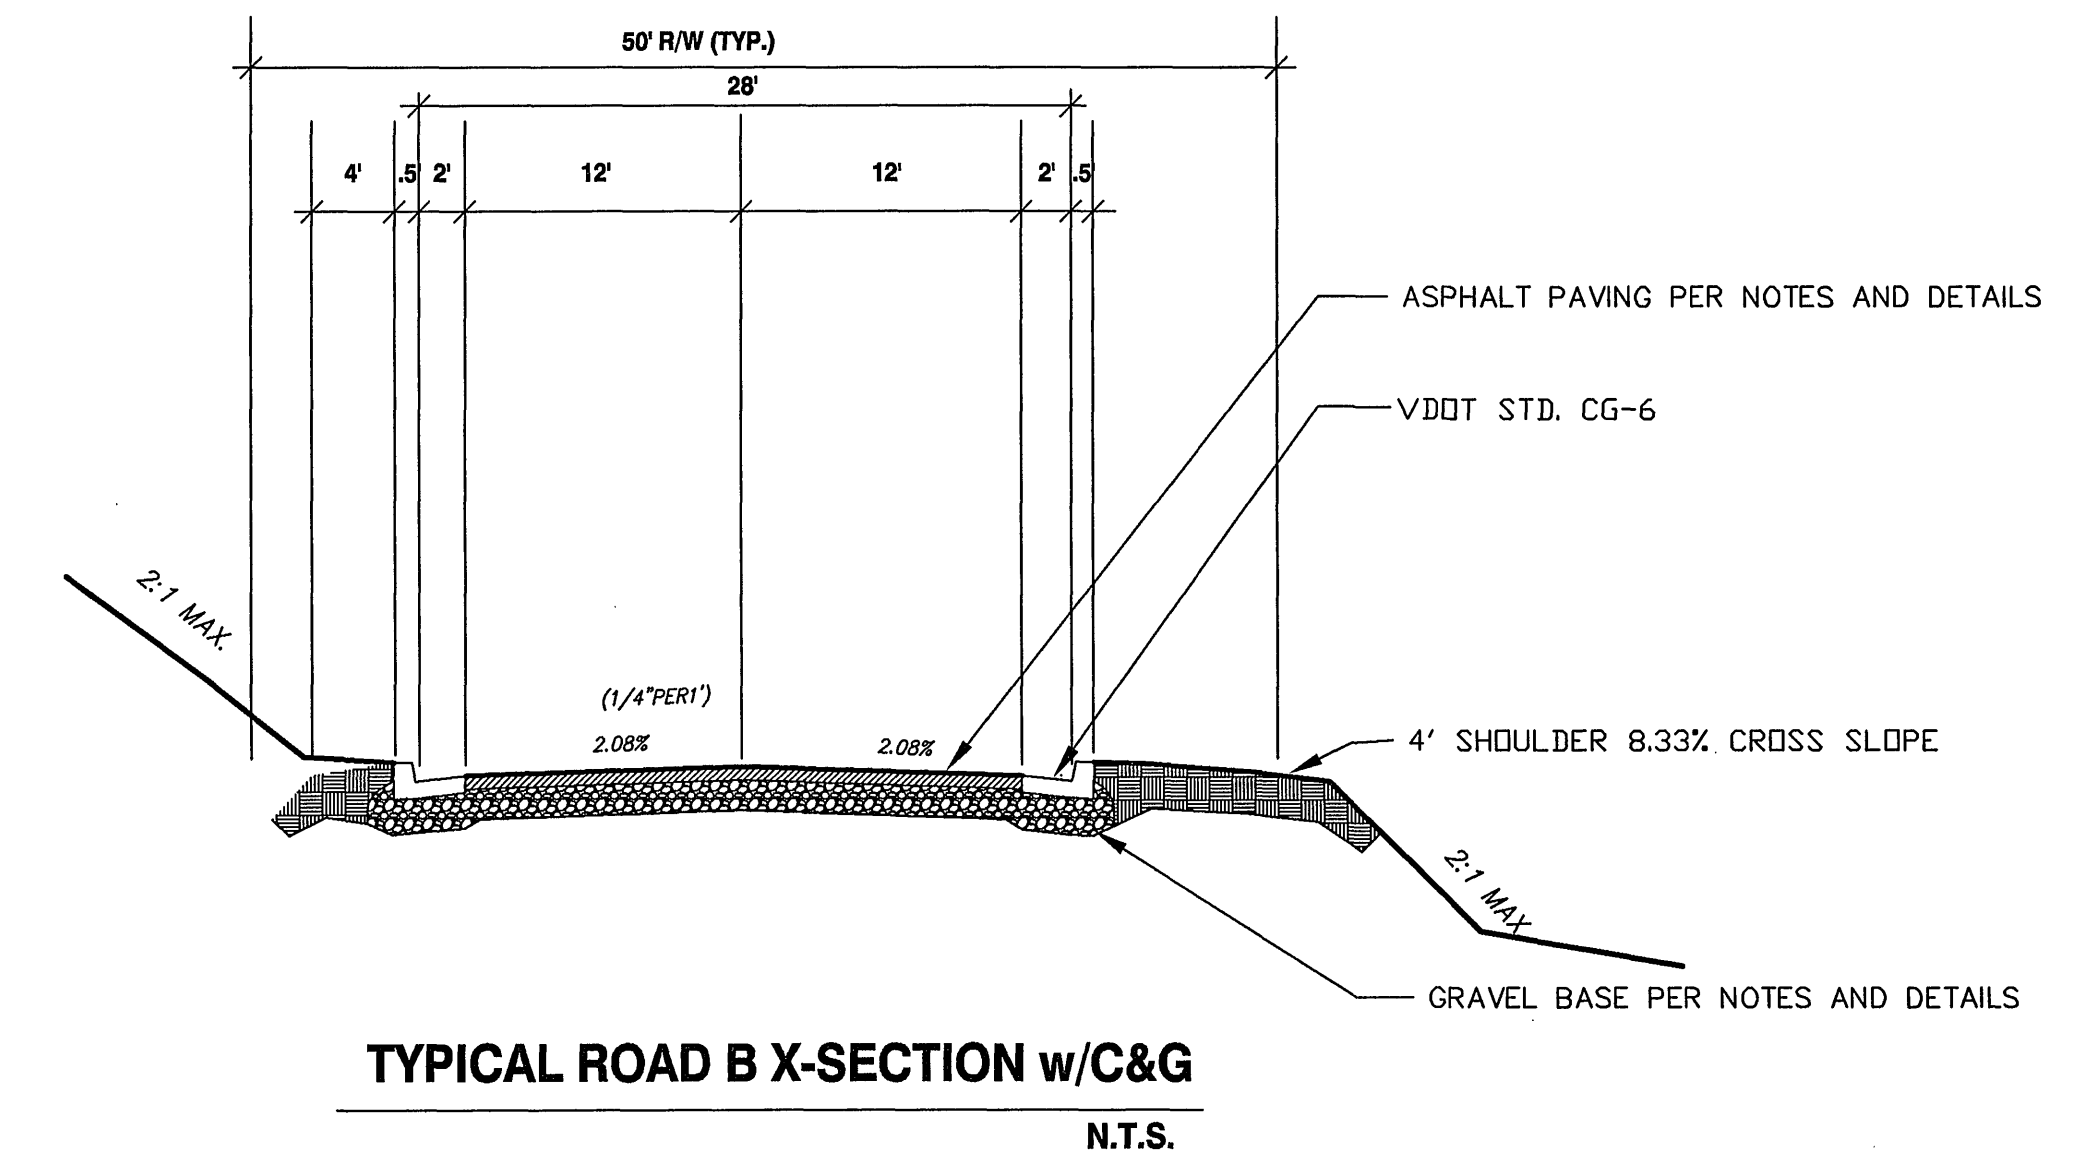

|                                                           |  |                                                                                        |      |
|-----------------------------------------------------------|--|----------------------------------------------------------------------------------------|------|
| WESTERN VIRGINIA WATER AUTHORITY - CONSTRUCTION STANDARDS |  |                                                                                        |      |
| REVISION DATE                                             |  | TYPE "B"<br>SINGLE RESIDENTIAL<br>WATER SERVICE<br>(LINE PRESSURE UNDER 80 TO 120 PSI) | W-02 |
| 07/01/04                                                  |  |                                                                                        |      |
|                                                           |  |                                                                                        |      |
