

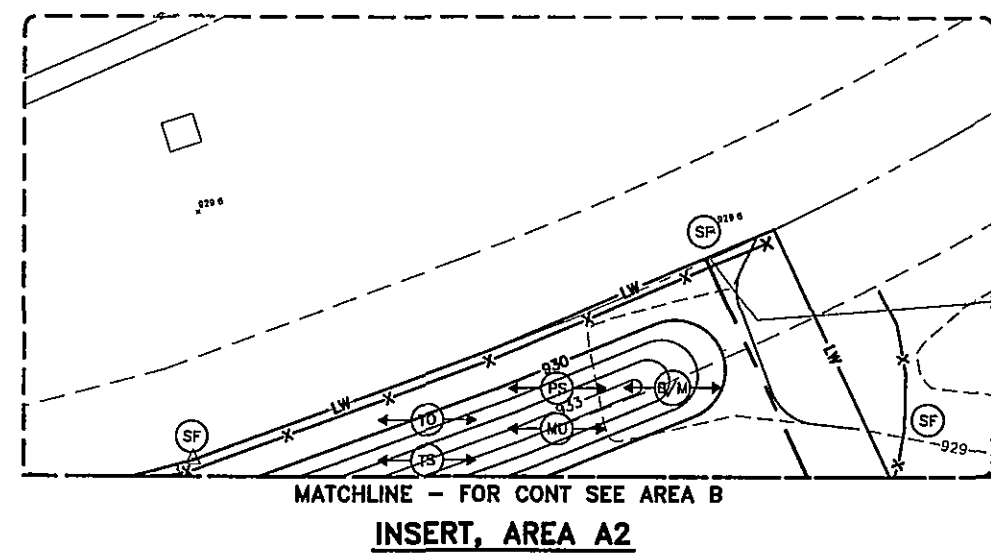


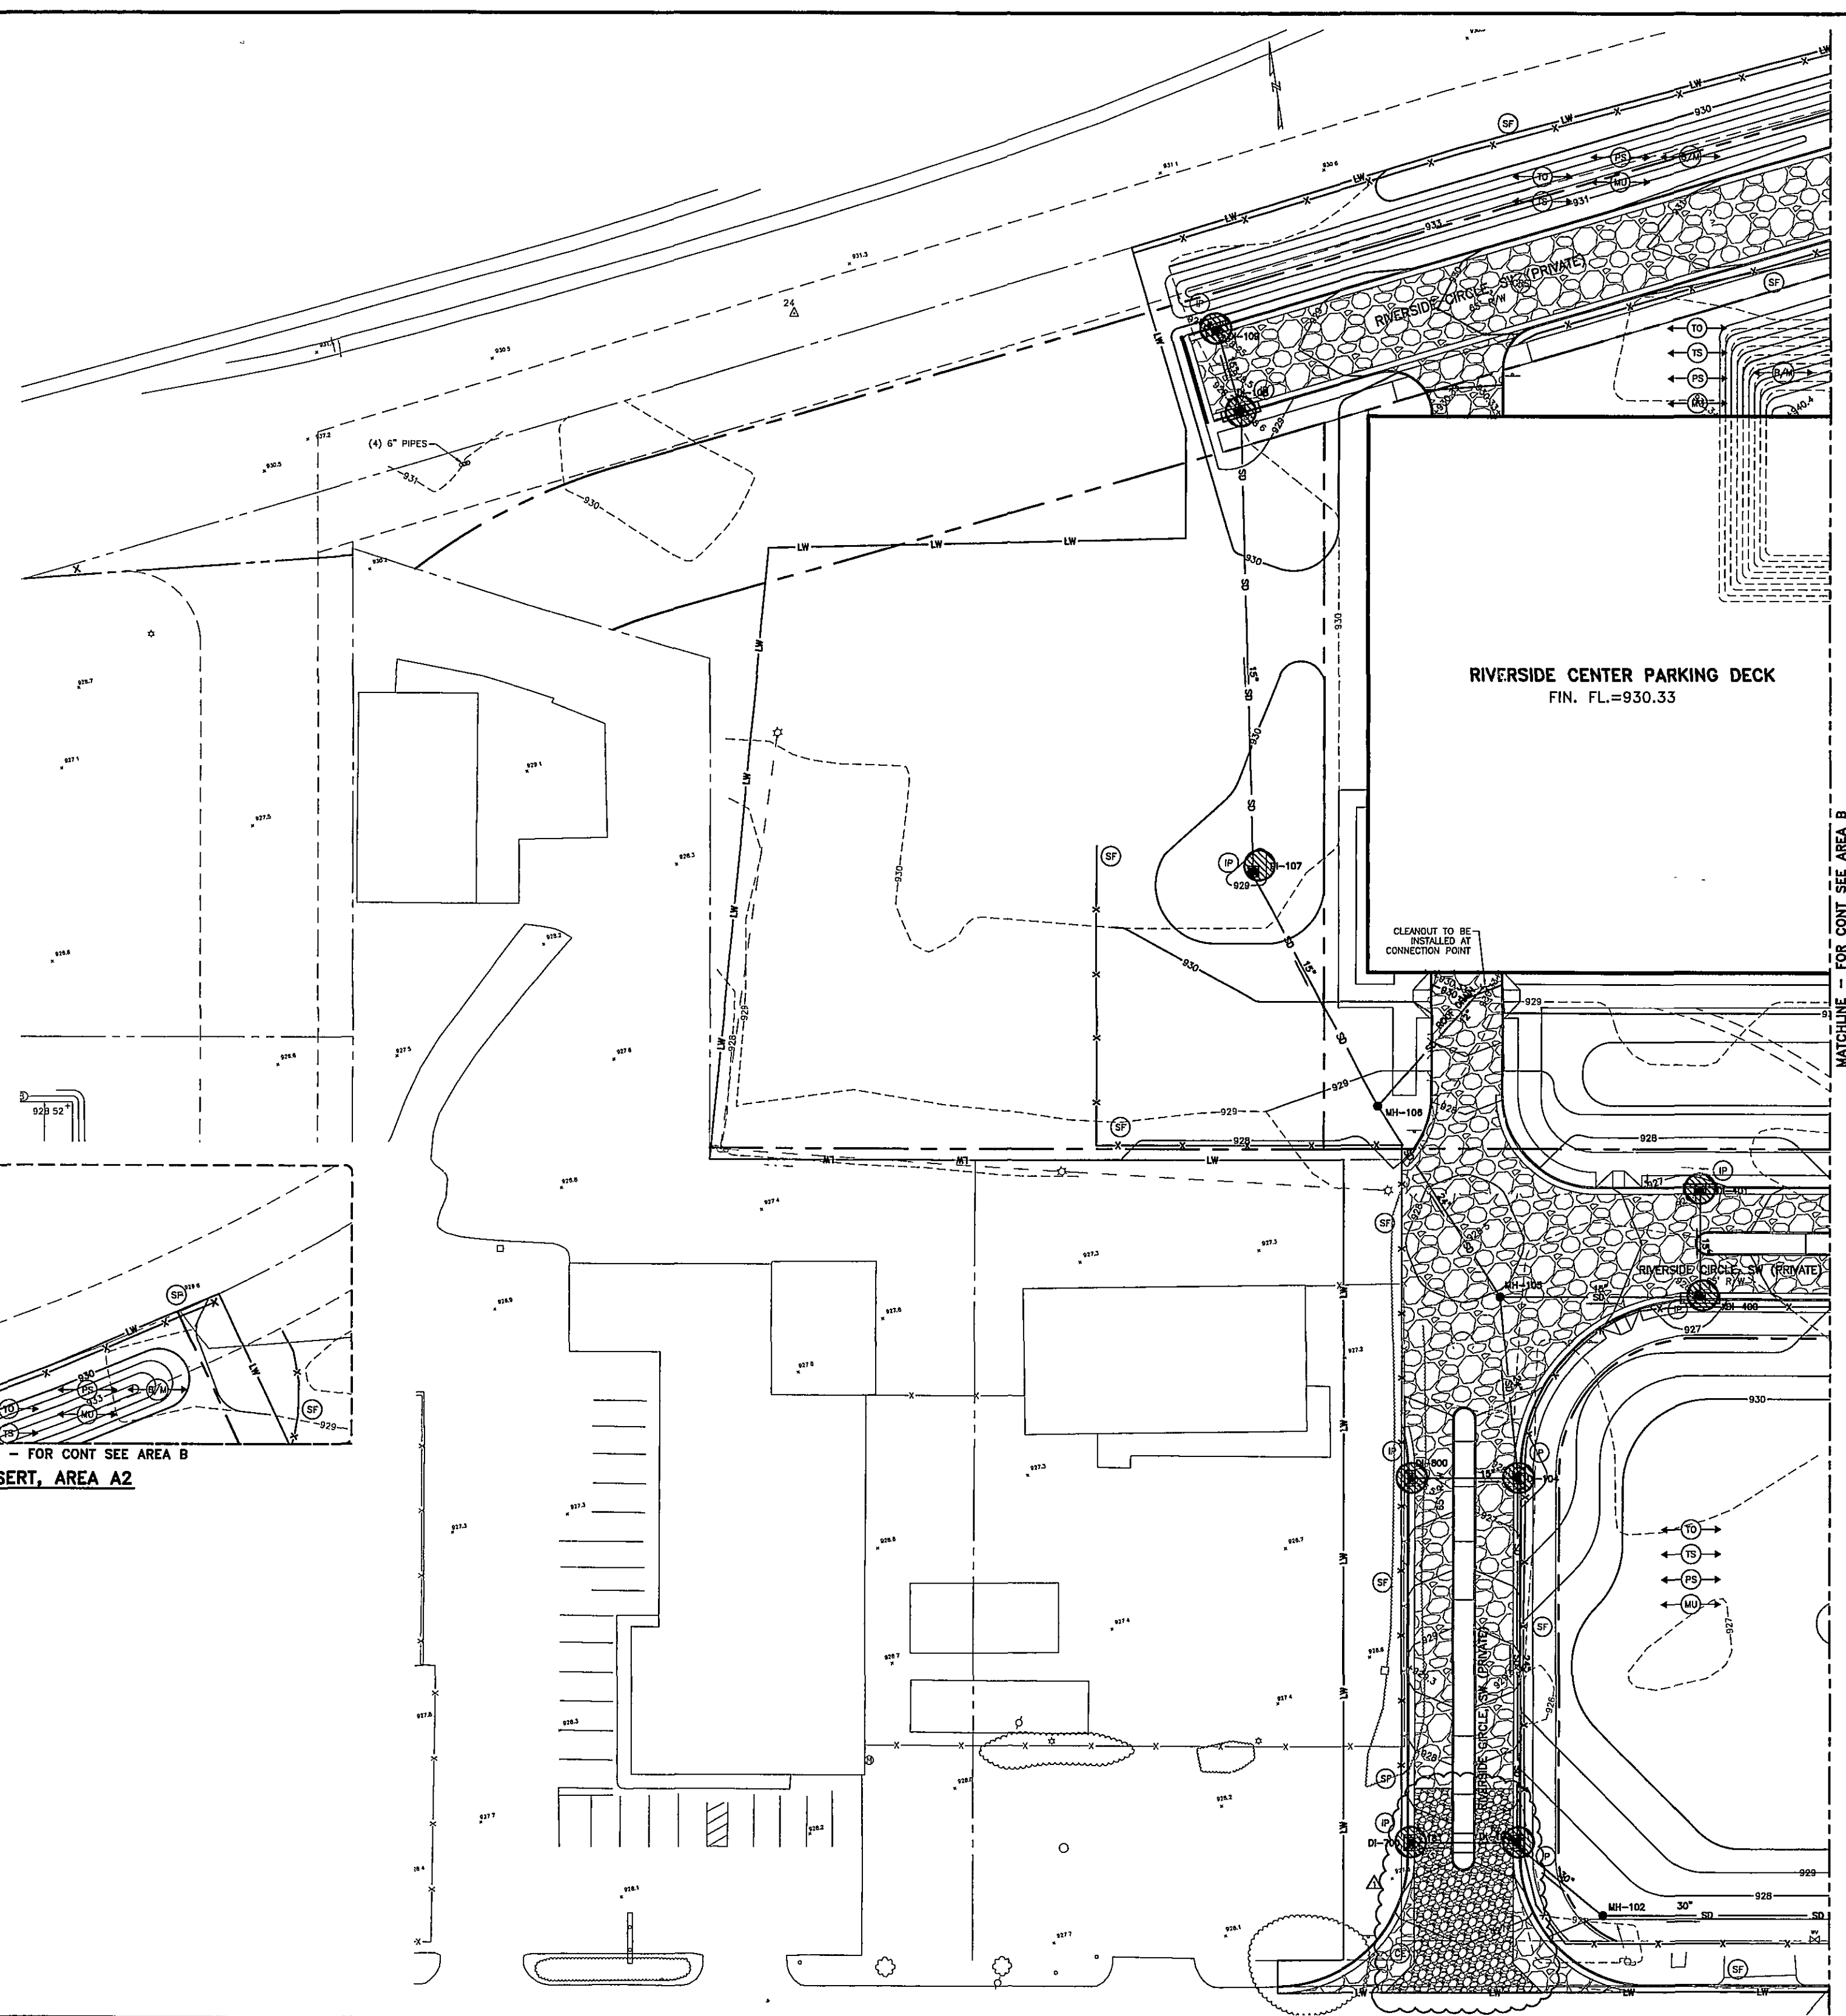

- NOTES THIS SHEET:
1. SEE SHEET CS001 FOR EROSION AND SEDIMENT CONTROL LEGEND.
 2. SEE SHEET CS002 FOR EROSION AND SEDIMENT CONTROL NOTES.

HSMM
ARCHITECTS ENGINEERS PLANNERS

HAYES, SEAY, MATERN & MATERN, INC.
1315 FRANKLIN ROAD
ROANOKE, VA 24018
(540) 857-3100 WWW.HSMM.COM

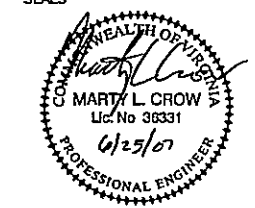

CONSULTANT

CONSULTANT

CARILION CLINIC
&
RIVERSIDE CENTER PARKING DECK

ROANOKE, VIRGINIA

REV	DATE	DESCRIPTION	APP
1	06/25/07	ISSUE DATE: JUNE 25, 2007	
2	06/25/07	DESIGNED BY: KSH DRAWN BY: SMS	
3	06/25/07	CHECKED BY: DMH SUBMITTED BY: BJF	
4	06/25/07	© HAYES, SEAY, MATERN & MATERN, INC., 2007. ALL RIGHTS RESERVED	

CIVIL

E&S CONTROL PLAN
AREAS A1 AND A2

CS105A

