


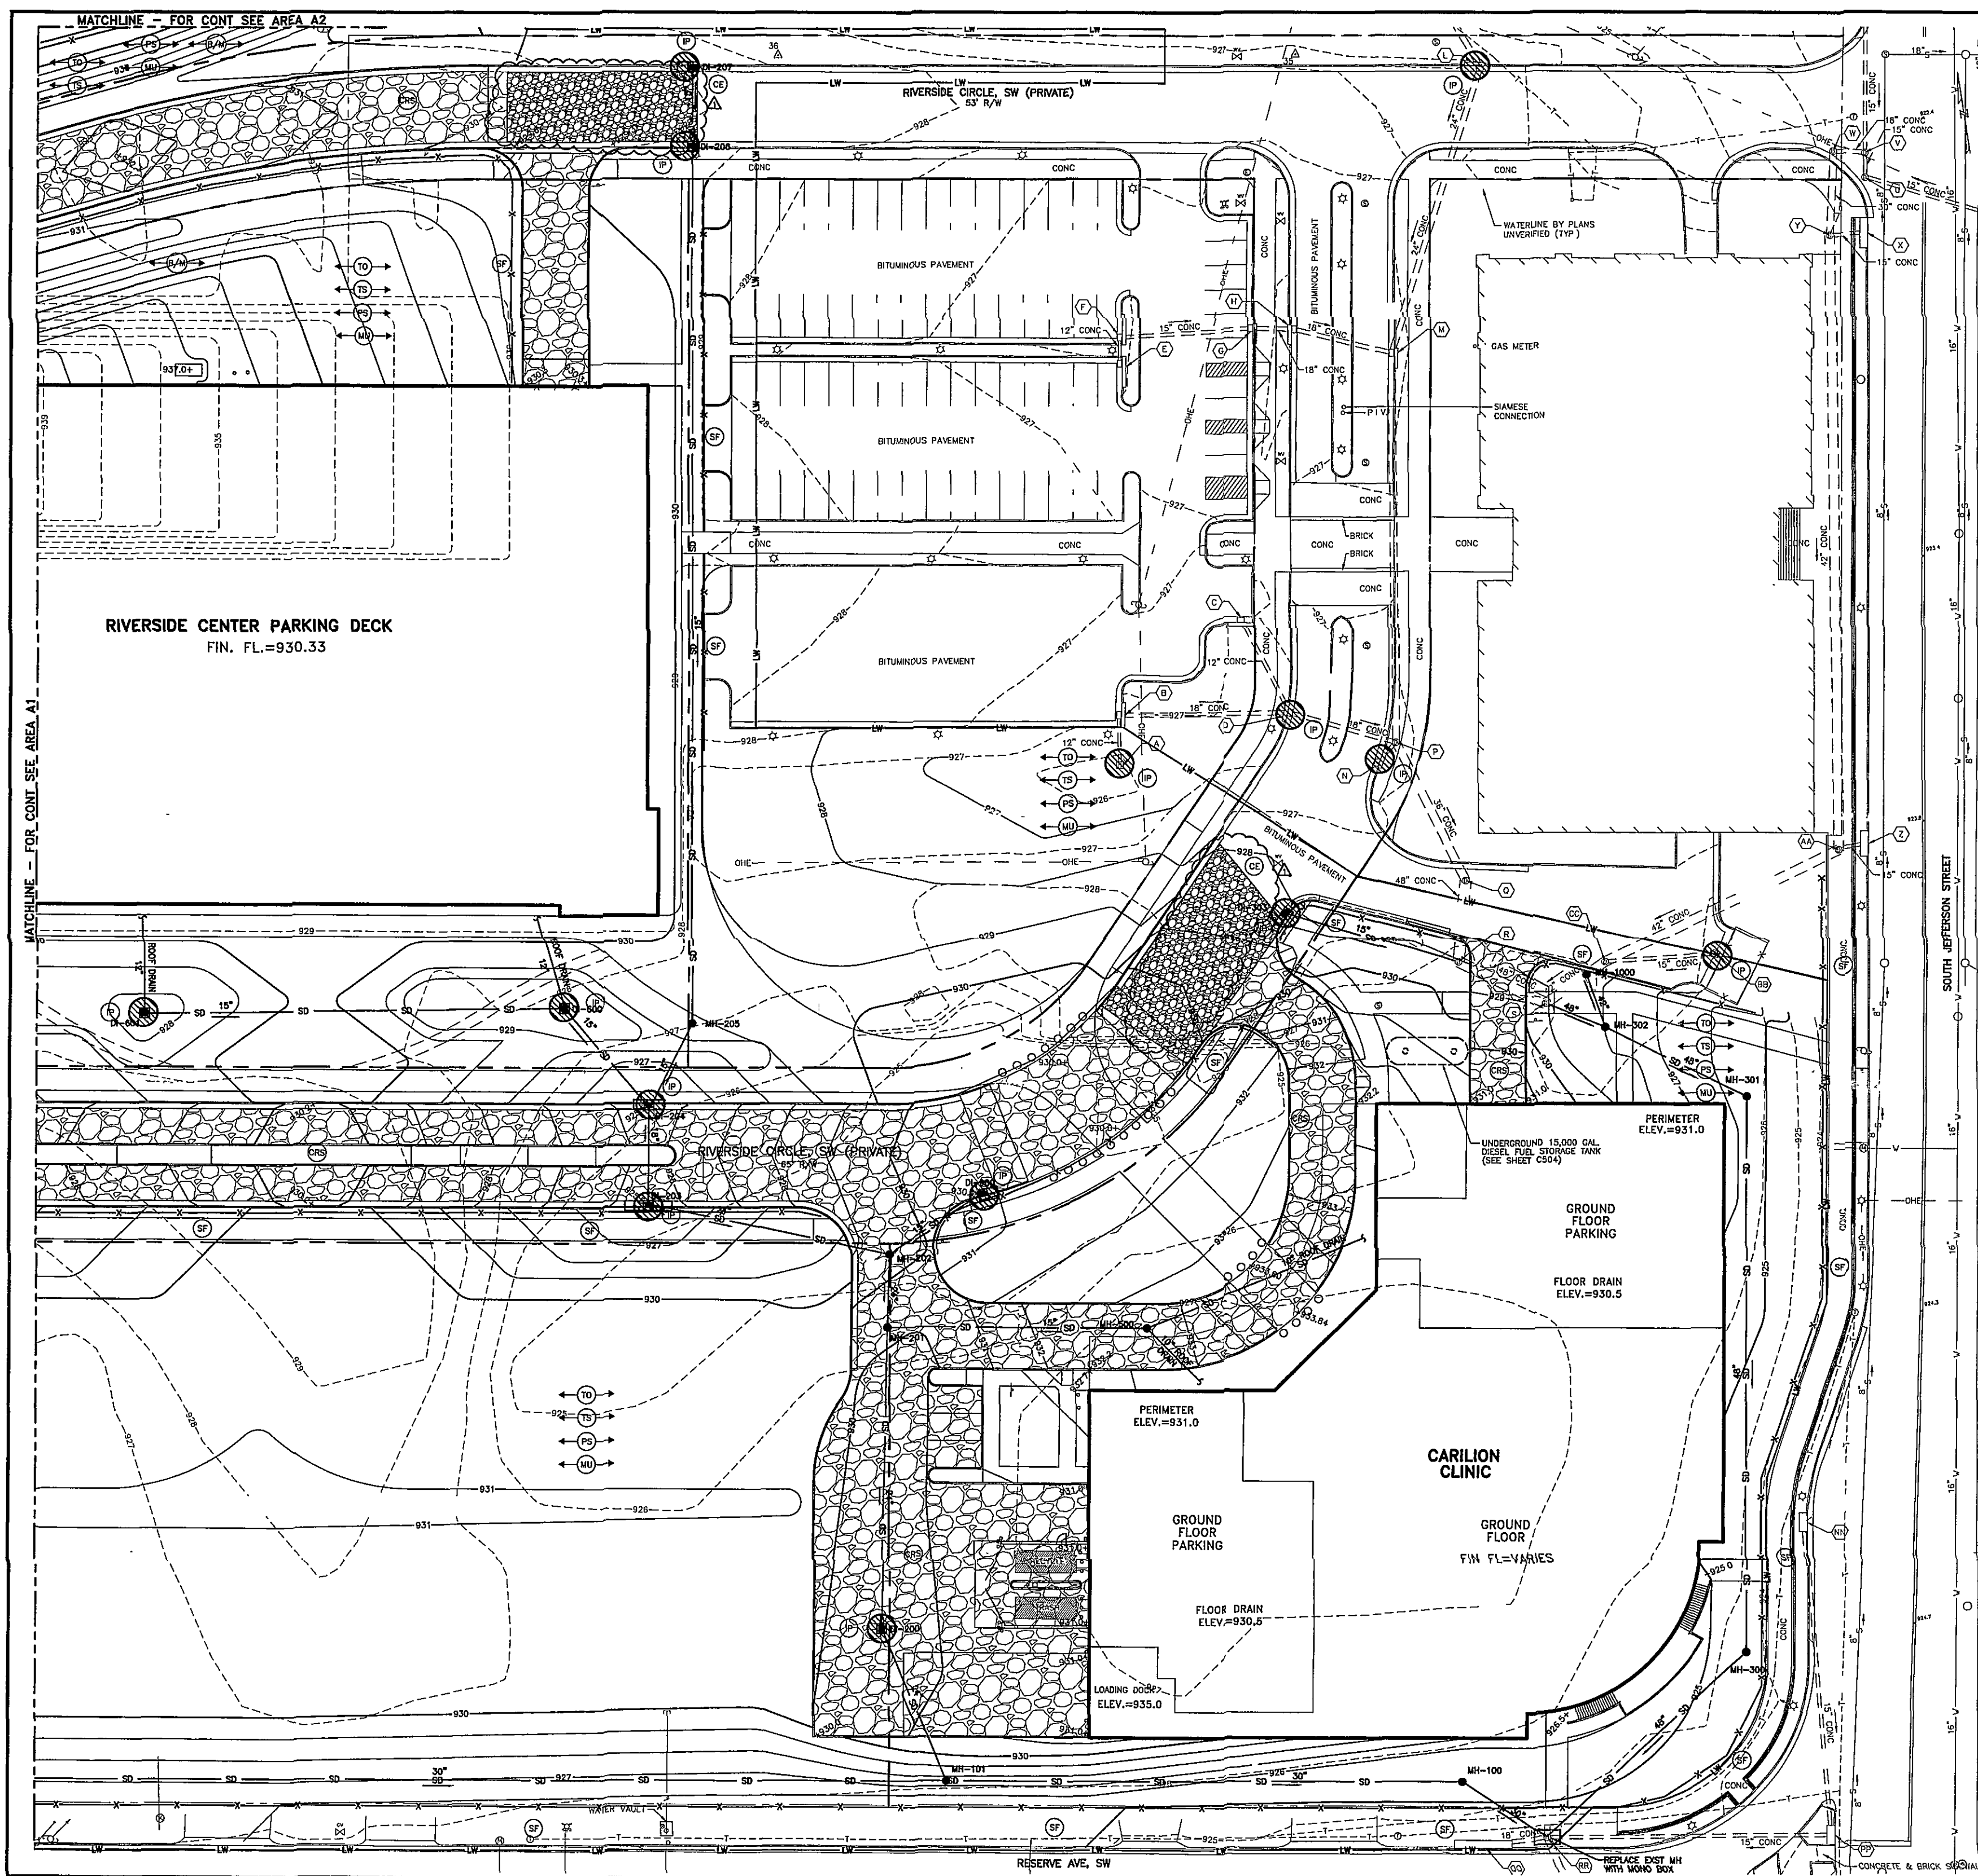

- NOTES THIS SHEET:
1. SEE SHEET CS001 FOR EROSION AND SEDIMENT CONTROL LEGEND
 2. SEE SHEET CS002 FOR EROSION AND SEDIMENT CONTROL NOTES

HSMM
ARCHITECTS ENGINEERS PLANNERS

HAYES, SEAY, MATTERN & MATTERN, INC.
1315 FRANKLIN ROAD
ROANOKE, VA 24015
(540) 857-3100 WWW.HSMM.COM
SEALS

MARY L. CROW
Lic No. 38331
01/29/07
PROFESSIONAL ENGINEER

CONSULTANT

CARILION CLINIC
&
RIVERSIDE CENTER PARKING DECK

ROANOKE, VIRGINIA

REV	DATE	DESCRIPTION	APP
1	06/22/2007	ISSUE DATE	
1	06/22/2007	DESIGNED BY: KSH DRAWN BY: SMS	
1	06/22/2007	CHECKED BY: DMH SUBMITTED BY: BJF	
1	06/22/2007	© HAYES, SEAY, MATTERN & MATTERN, INC., 2007. ALL RIGHTS RESERVED	

CIVIL

E&S CONTROL PLAN
AREA B

CS105B

