

ARCH E 36" x 48"


Approved:

Checked:

Designer:

Project Management Initials:

NO PART OF THIS DRAWING SHALL BE REPRODUCED OR TRANSMITTED IN ANY FORM OR BY ANY MEANS, ELECTRONIC OR MECHANICAL, WITHOUT PERMISSION IN WRITING FROM AECOM CORPORATION. THIS DRAWING IS THE PROPERTY OF AECOM CORPORATION AND IS NOT TO BE USED FOR ANY OTHER PROJECT WITHOUT THE WRITTEN PERMISSION OF AECOM CORPORATION.

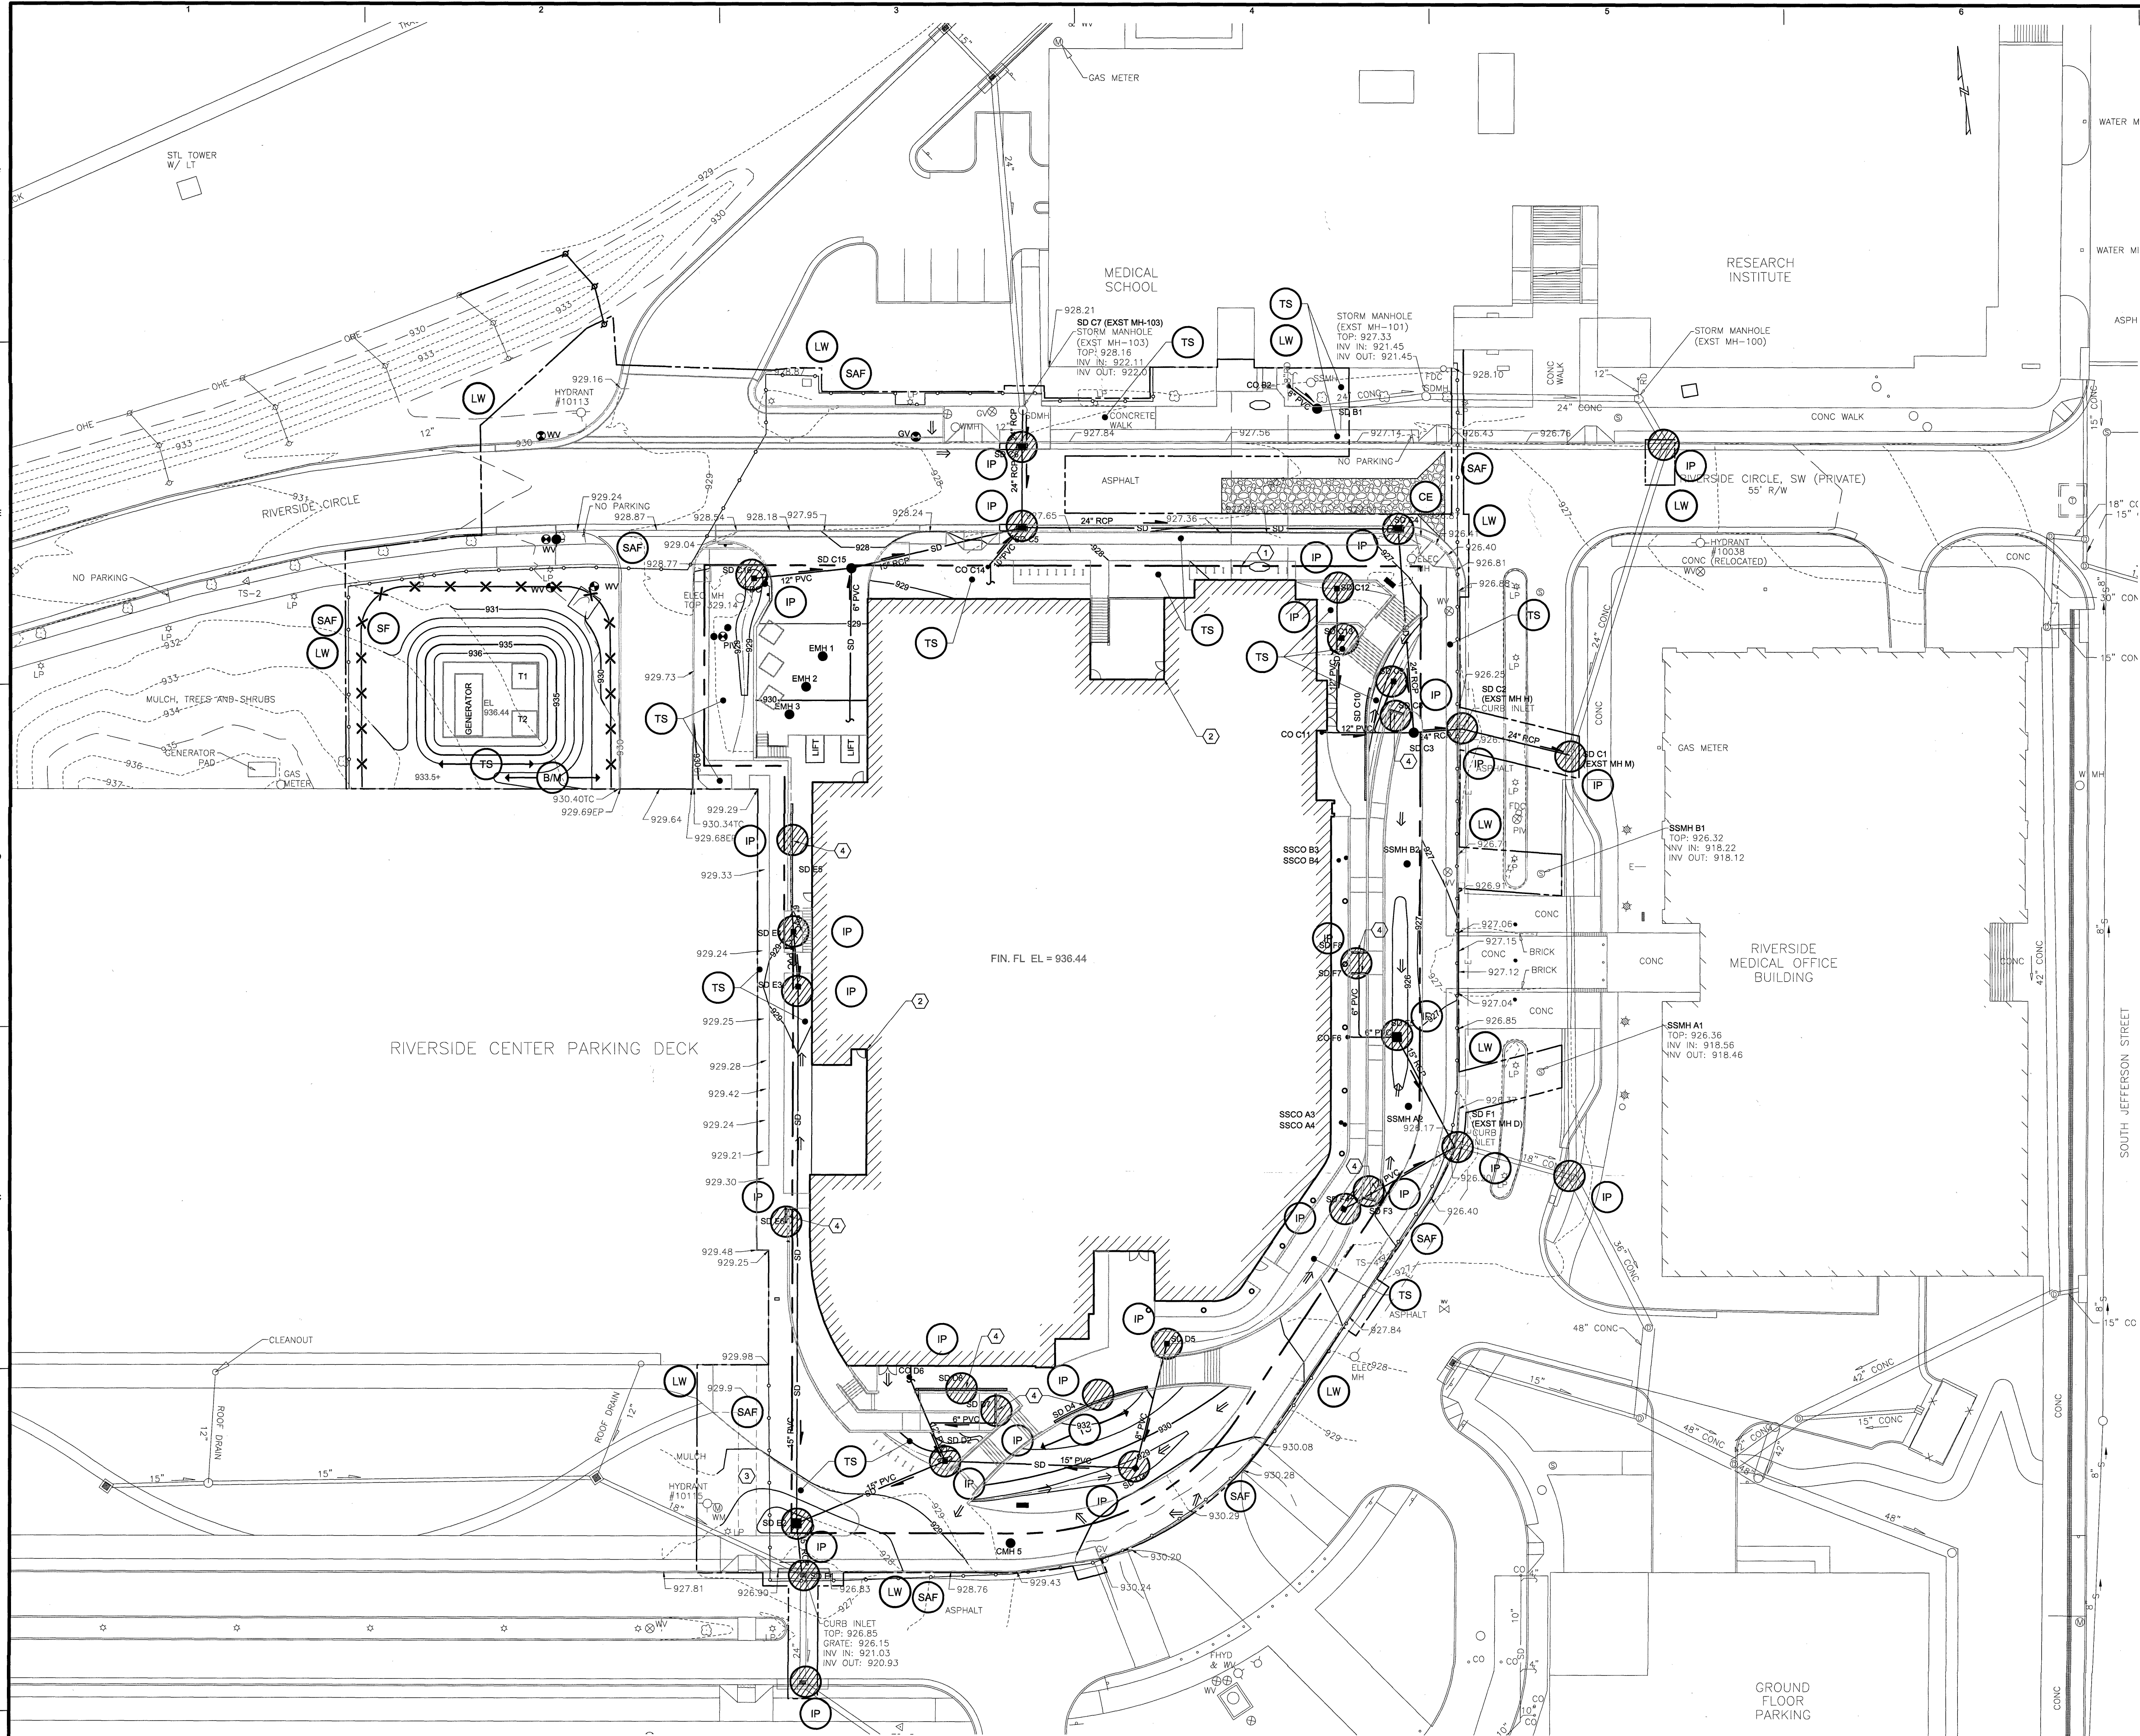

GENERAL NOTES THIS SHEET:

- SEE SHEET G-003 FOR ABBREVIATIONS AND C-001 FOR CIVIL NOTES AND LEGEND.
- DISTURBED AREAS WHICH ARE NOT DESIGNATED FOR PAVING, STRUCTURES, OR LANDSCAPING MUST BE STABILIZED WITH TEMPORARY SEEDING.
- AREAS DESIGNATED TO RECEIVE VEGETATIVE STABILIZATION BY "TEMPORARY SEEDING" (TS) SHALL ALSO RECEIVE "TOPSOILING" (TO), "MULCHING" (MU), AND "PERMANENT SEEDING" (PS).


SHEET KEYNOTES:

- PROPERTY LINE (TYPICAL).
- BUILDING OUTLINE AND SITE WORK FOR REFERENCE ONLY.
- TEMPORARY PEDESTRIAN ACCESS TO GARAGE TO BE DEMOLISHED. SEE SHEET C-101 FOR DEMOLITION PHASING REQUIREMENTS.
- PROVIDE INLET PROTECTION FOR ENTIRE LENGTH OF TRENCH DRAIN (TYPICAL).

EROSION AND SEDIMENT CONTROL LEGEND (NEW)

SECT.	KEY	LINE/SYMBOL	DESCRIPTION
3.01	SAF	—○—○—	SAFETY FENCE
3.02	CE	—■—■—■	TEMPORARY STONE CONSTRUCTION ENTRANCE
3.05	SF	—X—X—X	SILT FENCE
3.07	IP	—●—●—●	INLET PROTECTION
3.30	TO	←○→	TOPSOILING
3.31	TS	←○→	TEMPORARY SEEDING
3.32	PS	←○→	PERMANENT SEEDING
3.35	MU	←○→	MULCH
3.36	BM	←○→	SOIL STABILIZATION BLANKETS AND MATTING

- NOTES:
- "SECT" REFERS TO THE VIRGINIA EROSION AND SEDIMENT CONTROL HANDBOOK (VESH) NUMERICAL SPECIFICATION SECTION DESIGNATION.
 - INSTALL SAFETY FENCE INSIDE OF LIMIT OF WORK.

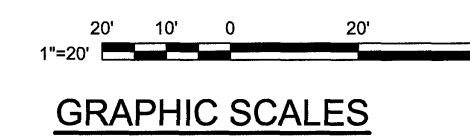

AECOM

PROJECT
VIRGINIA TECH CARILION (VTC)
BIOMEDICAL RESEARCH
EXPANSION

VIRGINIA TECH
4 RIVERSIDE CIRCLE
ROANOKE, VA 24018

CLIENT

CARILION CLINIC
213 MCCLANAHAN ST. S.W.,
THIRD FLOOR,
ROANOKE, VA 24014
PHONE: 540-981-7024

VIRGINIA TECH.

Virginia-Maryland
College of Veterinary Medicine

CONSULTANT


AECOM
10 South Jefferson Street, Suite 1600
Roanoke, Virginia 24011
540.857.3100 tel 540.857.3180 fax
www.aecom.com

SLAM
www.slamcoll.com

Wagner Architecture, plc
10 Stone Creek Lane, N.E., Suite 200, Roanoke, VA 24012

HILL STUDIO

REGISTRATION

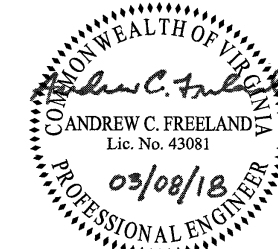

ISSUE/REVISION

NO.	DATE	DESCRIPTION
3	03/08/2018	CITY CP SUBMISSION
2	01/19/2018	CITY CP SUBMISSION
1	12/04/2017	FOR PRE-CONSTRUCTION MEETING
0	12/01/2017	FOUNDATION SUBMISSION

KEY PLAN

PROJECT NUMBER

60544603

SHEET TITLE

EROSION AND SEDIMENT
CONTROL PLAN
(FINAL)

SHEET NUMBER

C-106