

ARCH: E 36" x 48"


Approved:

Checked:

Designer:

Project Management Initials:

M:\CS\PROJECTS\2016\20160403\20160403-00000118-122003-FREELAND-ANDY
12/15/2016 12:20:03 PM

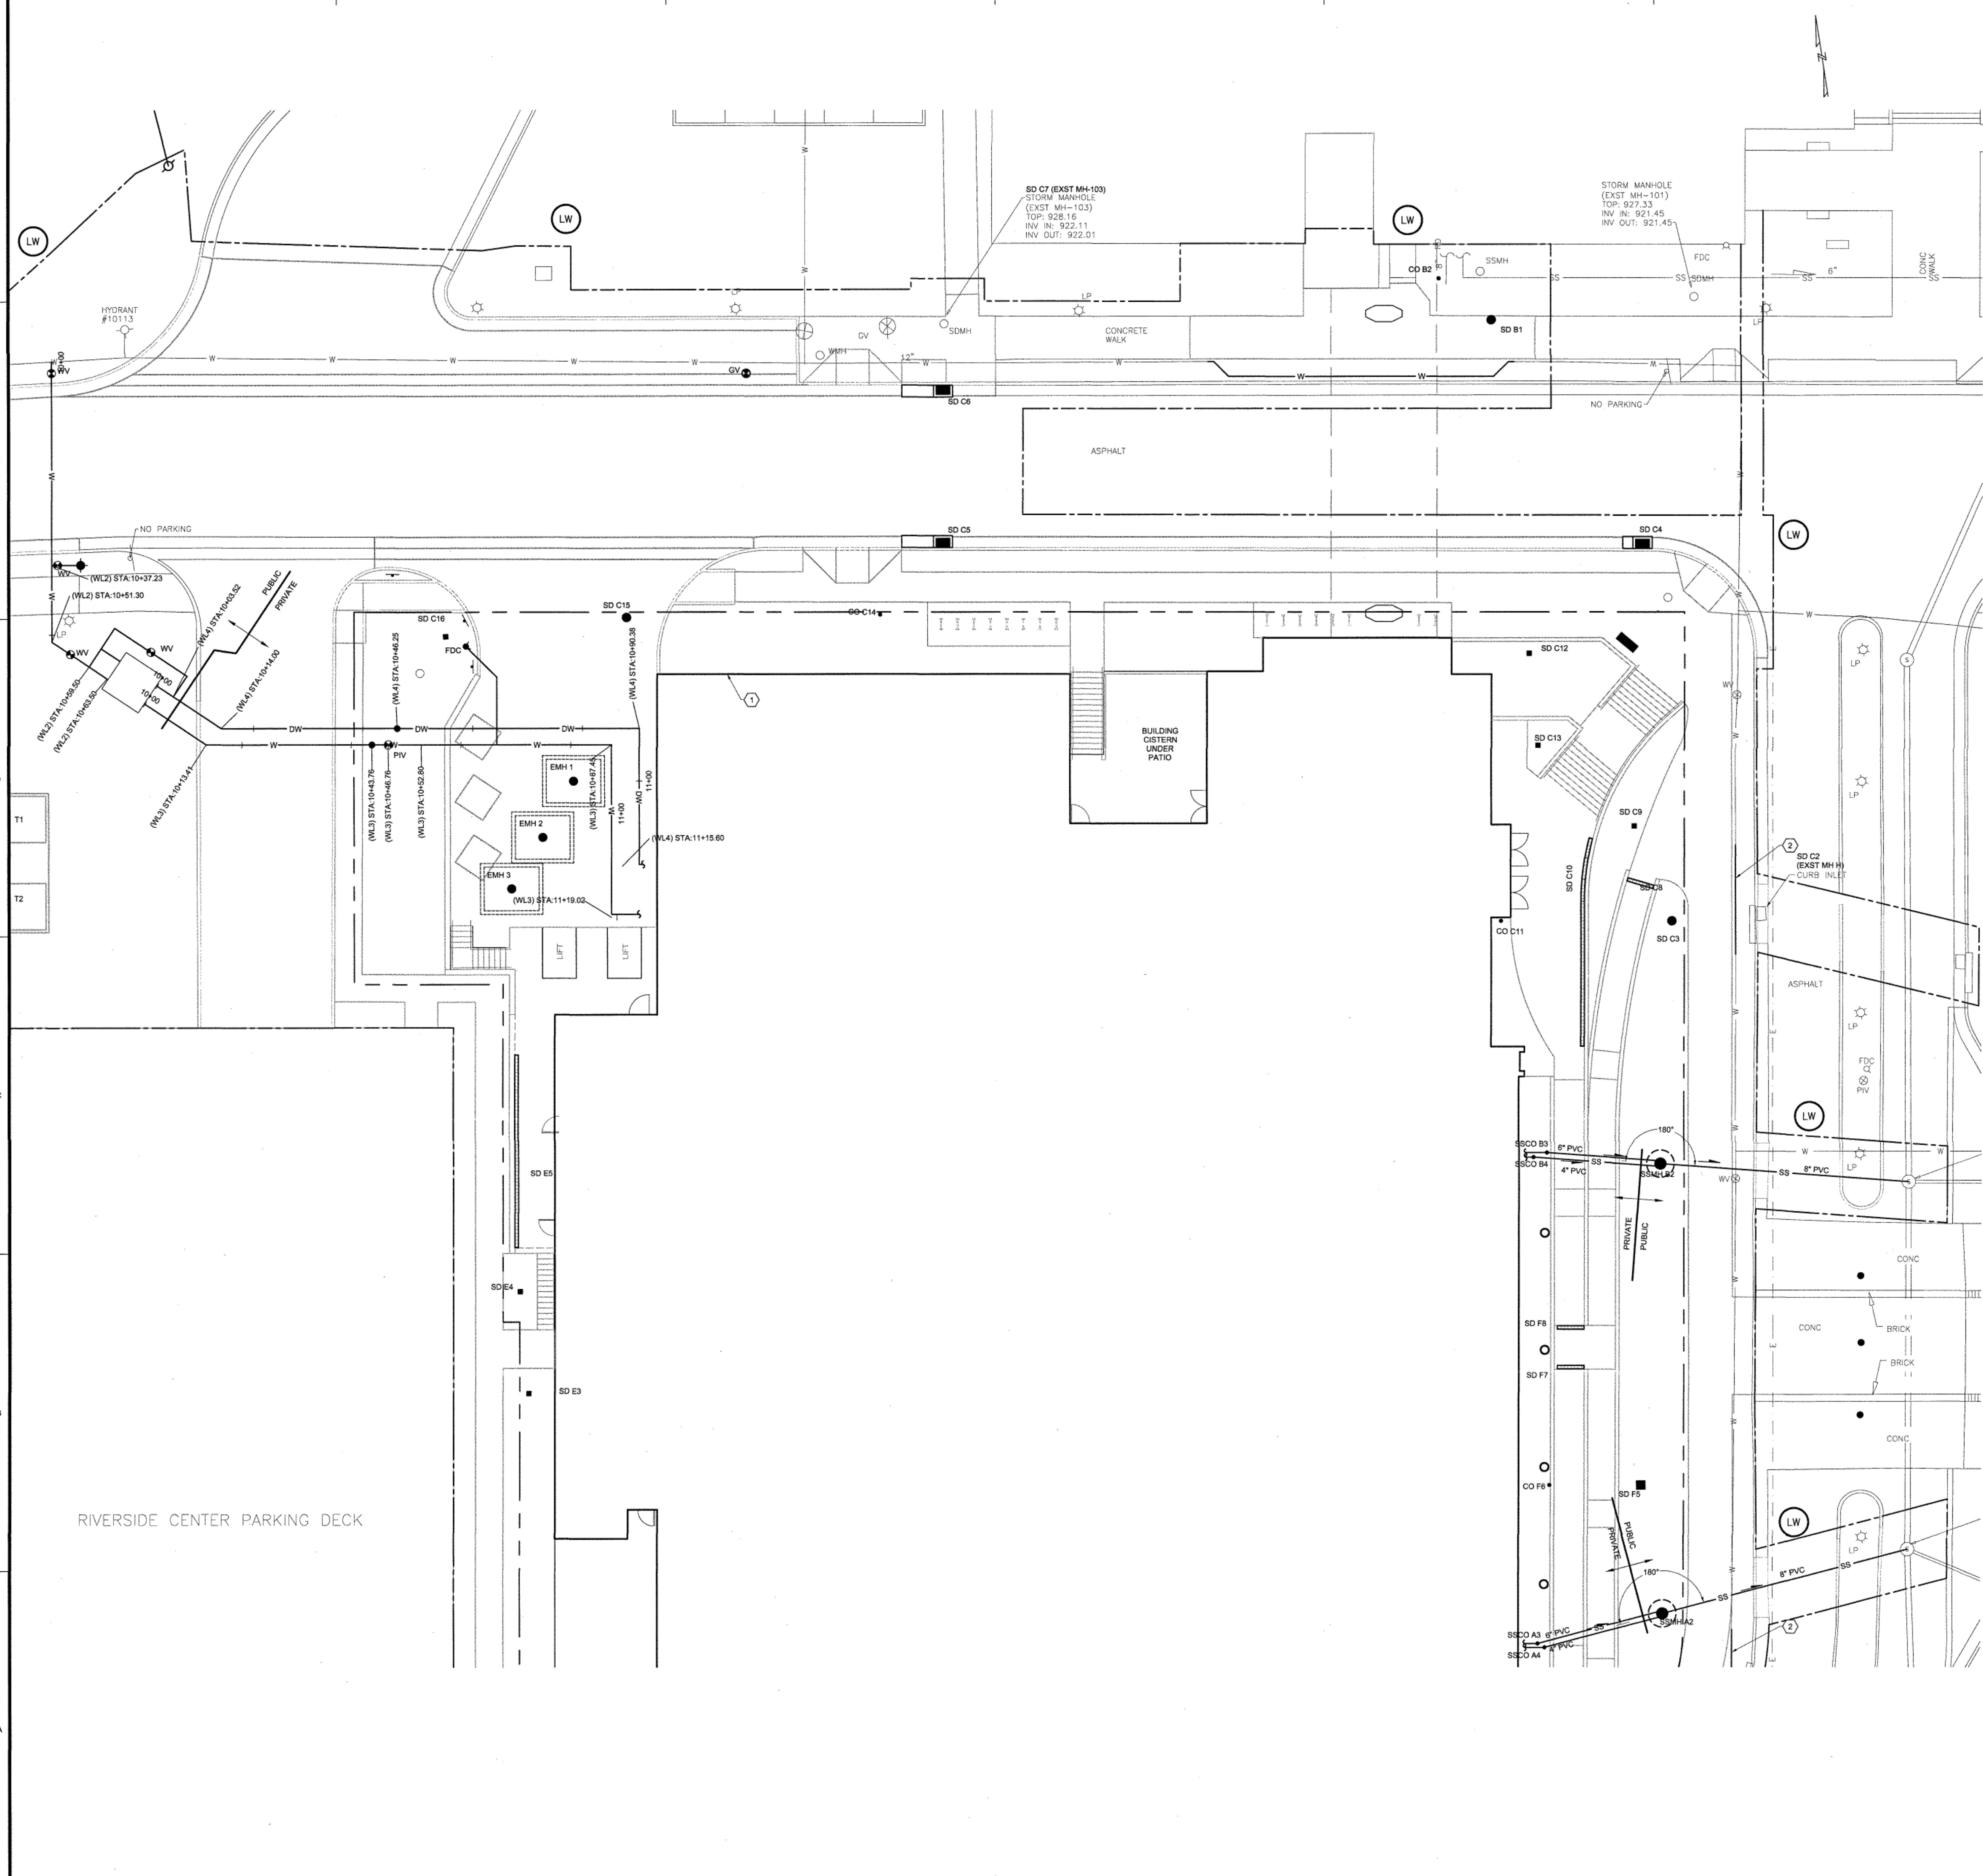

GENERAL NOTES THIS SHEET:

- SEE SHEET C-001 FOR CIVIL NOTES, ABBREVIATIONS, AND LEGEND.
- MAJORITY OF NEW WATER AND SANITARY WORK IS SHOWN WITHIN "AREA A". SHEET C-403B NOT USED.
- SEE COORDINATE POINT DIAGRAMS ON SHEET C-001 FOR BENCHMARK ELEVATION INFORMATION.
- PROJECT SITE LIES IN H.U.D. FLOOD HAZARD ZONE AE COMMUNITY PANEL NO. 51181C0184D, DATED SEPTEMBER 28, 2007. THE 100-YEAR FLOODPLAIN ELEVATION AT THE PROJECT SITE IS 934.44 FEET.
- THE BUILDING FINISH FLOOR ELEVATION AND THE ELEVATION OF GENERATOR AND TRANSFORMER PAD IS SET AT LEAST TWO FEET ABOVE THE 100-YEAR FLOOD PLAIN ELEVATION.

SHEET KEYNOTES:

- BUILDING OUTLINE FOR REFERENCE ONLY. SEE ARCHITECTURAL SHEETS.
- SEE SHEET C-103 FOR POTENTIAL WATER MAIN RELOCATION.

For As-Built
SEE SHEET C-103

GRAPHIC SCALES
1"=10' 0' 10' 20'

AECOM

PROJECT

VIRGINIA TECH CARILION (VTC)
BIOMEDICAL RESEARCH
EXPANSION

VIRGINIA TECH
4 RIVERSIDE CIRCLE
ROANOKE, VA 24016

CLIENT

CARILION CLINIC
213 MCCLENNAN ST. S.W.,
THIRD FLOOR
ROANOKE, VA 24014
PHONE: 540-981-7024

VT VIRGINIA
TECH.

Virginia-Maryland
College of Veterinary Medicine

CONSULTANT

AECOM
10 South Jefferson Street, Suite 1600
Roanoke, Virginia 24011
540.857.3100 tel 540.857.3180 fax
www.aecom.com

SLAM
www.slamcoll.com

Wagner Architecture, PLLC

HILL
STUDIO


REGISTRATION



ISSUE/REVISION

NO.	DATE	DESCRIPTION
3	03/08/2018	CITY OF SUBMISSION
2	01/16/2018	CITY OF SUBMISSION
1	12/04/2017	FOR PRESUBMISSION MEETING
0	12/01/2017	FOUNDATION SUBMISSION

KEY PLAN

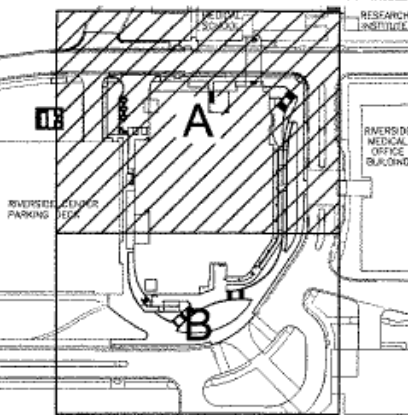

PROJECT NUMBER

60544603

SHEET TITLE

ENLARGED WATER AND
SANITARY SEWER PLAN
(AREA A)

SHEET NUMBER

C-403A