



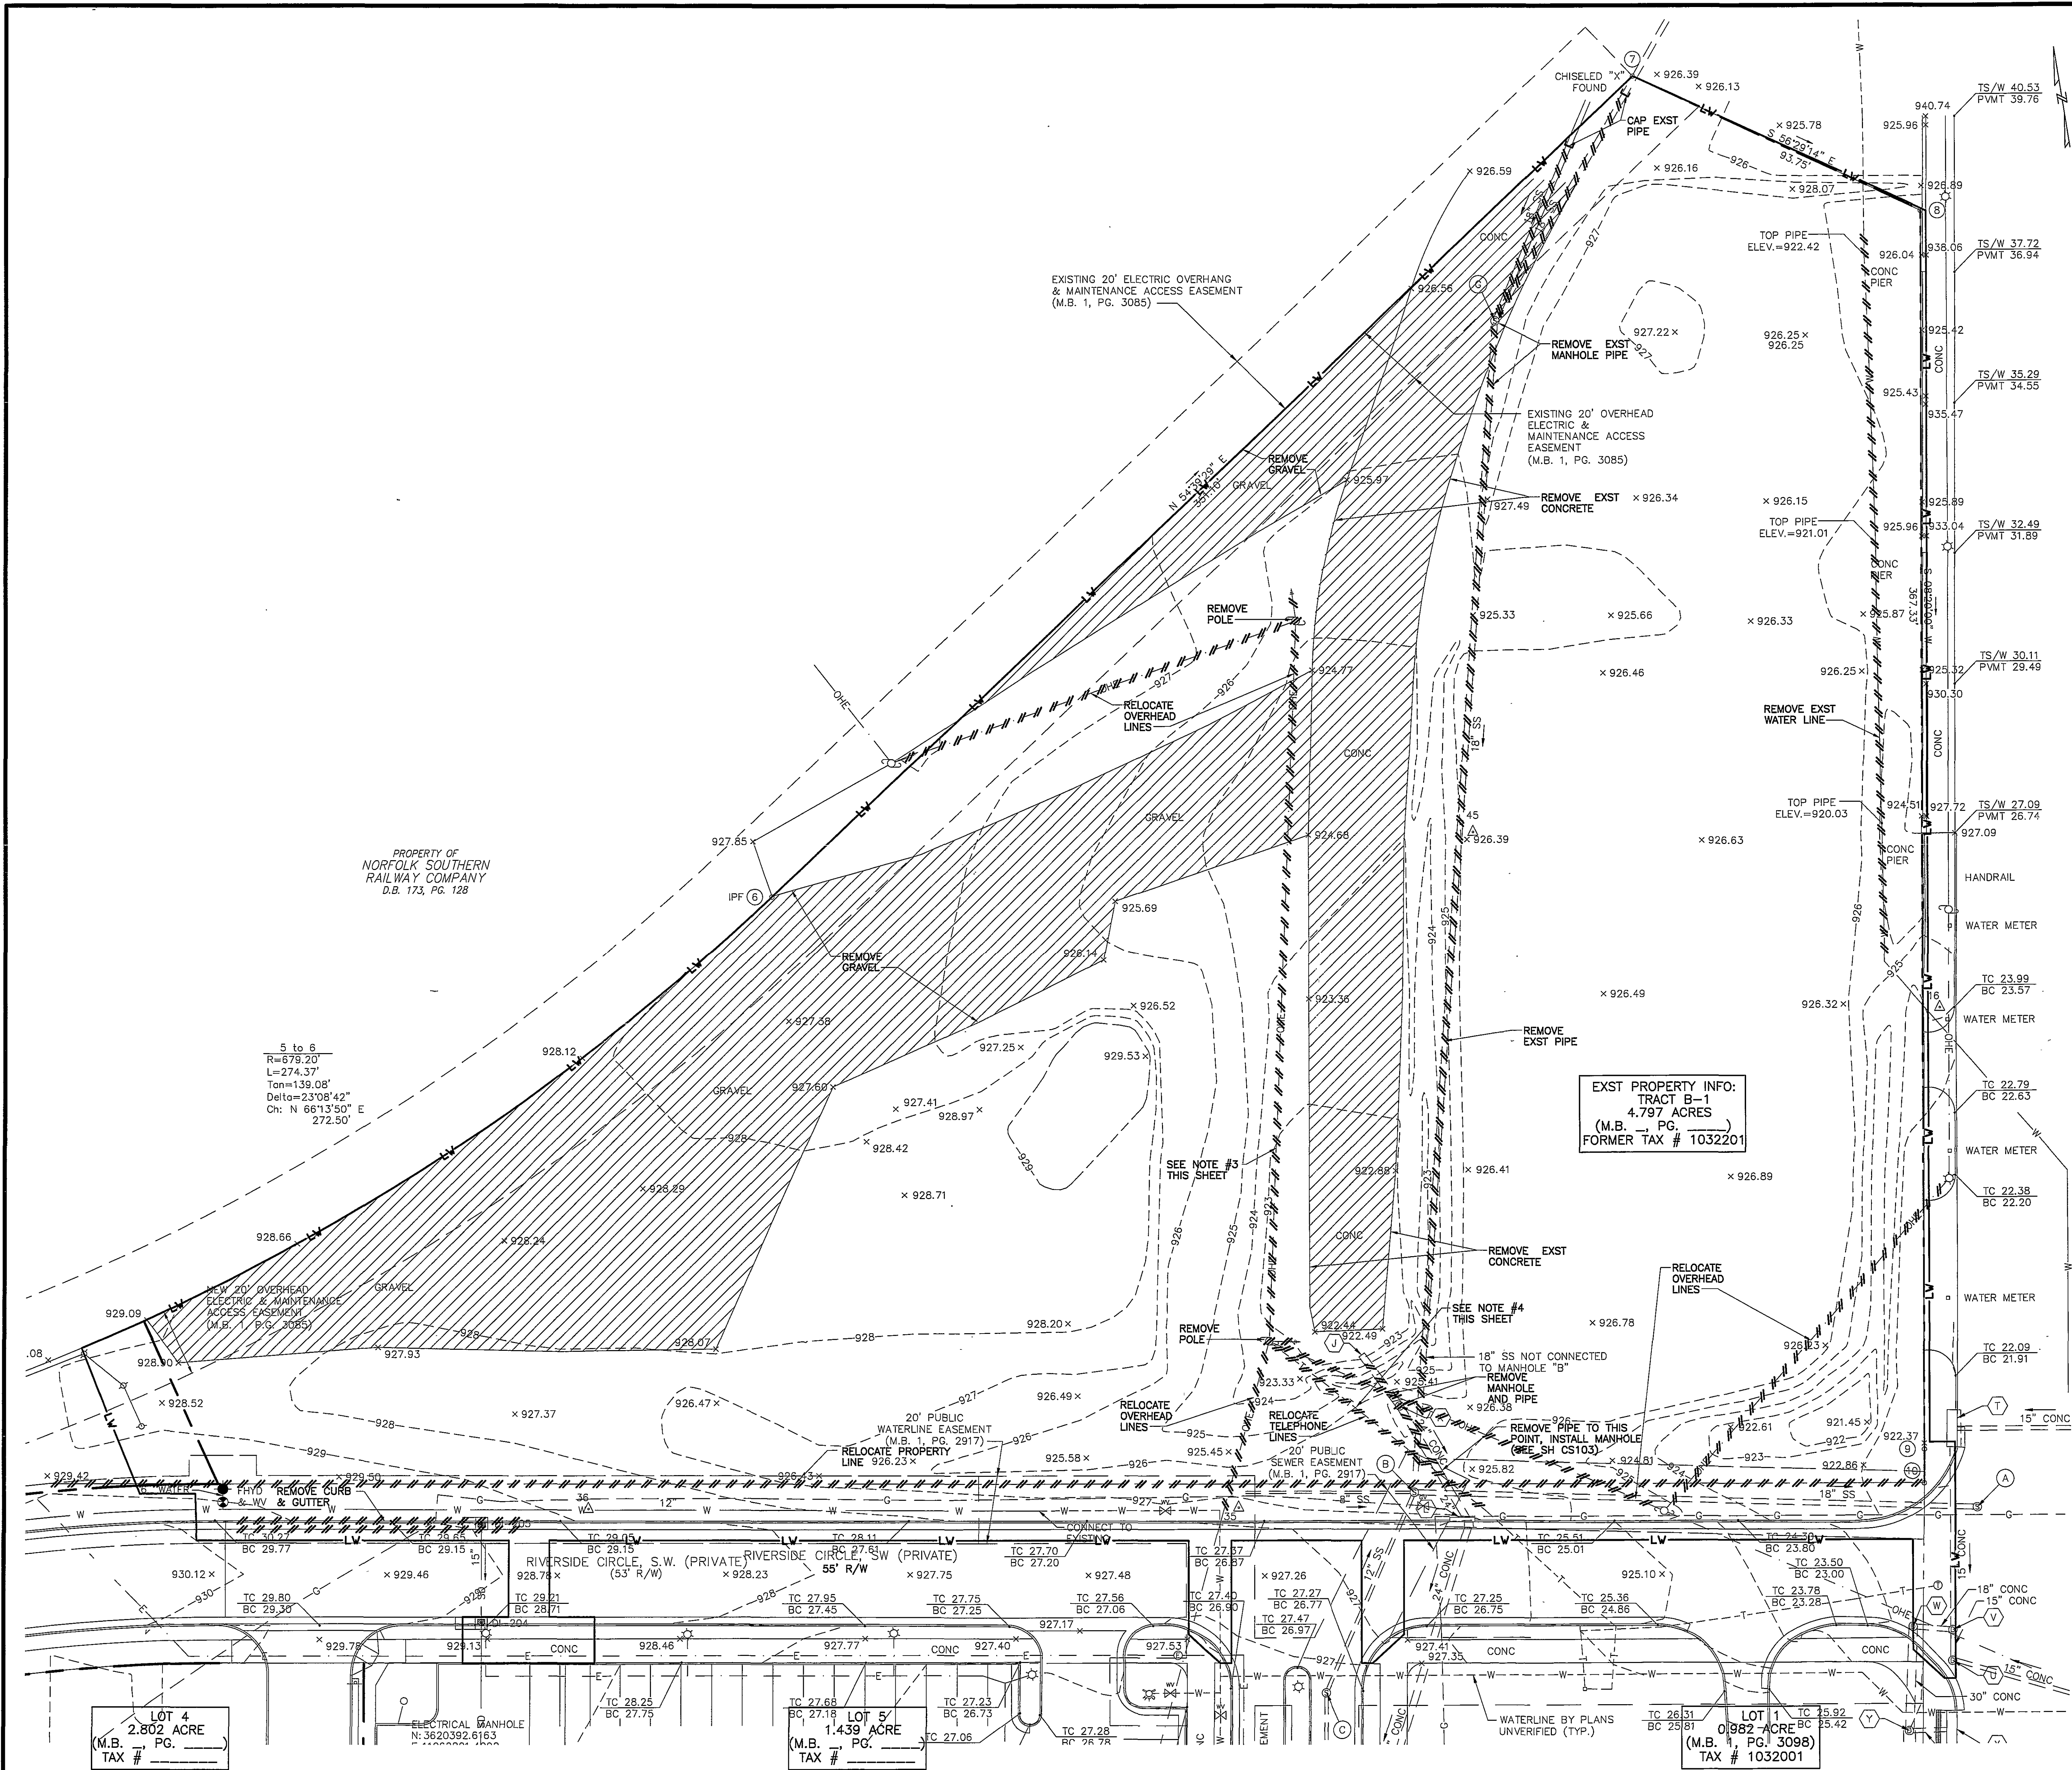

- NOTES THIS SHEET:**
1. SEE SHEET CS001 FOR SITE WORK LEGEND.
  2. SEE SHEET CS001 FOR EXISTING STORM AND SANITARY STRUCTURE SCHEDULE.
  3. CONTRACTOR SHALL COORDINATE WITH OWNER, AEP, AND CITY OF ROANOKE ENGINEERING DEPARTMENT FOR RELOCATION OF OVERHEAD LINES AND STREET LIGHTS.
  4. CONTRACTOR SHALL COORDINATE WITH OWNER AND TELEPHONE PROVIDER FOR RELOCATION OF OVERHEAD LINES.
  5. EXISTING SURFACE GRAVEL MATERIAL SHOULD BE EVALUATED BY THE GEOTECHNICAL ENGINEER AT THE BEGINNING OF SITE PREPARATION FOR POSSIBLE REMOVAL AND REPLACEMENT WITH SUITABLE FILL MATERIAL.

**HSMM | AECOM**

HAYES, SEAY, MATTERN & MATTERN, INC.  
1315 FRANKLIN ROAD  
ROANOKE, VA 24016  
(540) 857-3100 www.hsmm.com

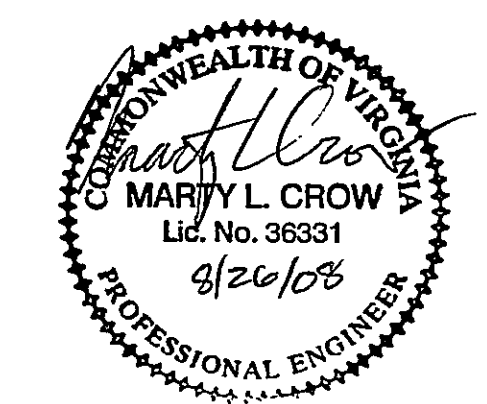

CONSULTANT

CONSULTANT




**VIRGINIA  
TECH/CARILION  
SCHOOL OF  
MEDICINE AND  
RESEARCH  
INSTITUTE**  
ROANOKE, VIRGINIA

**PROJECT CODE:  
208-16759**

| REV          | DATE            | DESCRIPTION    | APP |
|--------------|-----------------|----------------|-----|
| PROJECT NO:  | 40080           | PROJECT PHASE: |     |
| ISSUE DATE:  | AUGUST 26, 2008 |                |     |
| DESIGNED BY: | KSH             | DRAWN BY:      | MDR |
| CHECKED BY:  | MLC             | SUBMITTED BY:  | SCG |

CIVIL

**EXISTING CONDITIONS AND  
DEMOLITION PLAN**

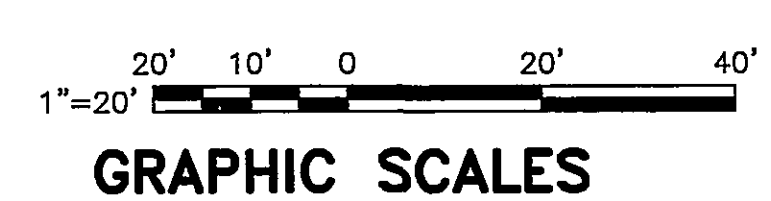

**CS101**